


# TEMPORARY PAVEMENT DETAILS FOR TRAFFIC CONTROL STAGE III CONSTRUCTION DETAIL PRIOR TO STAGE IV TRAFFIC SHIFT

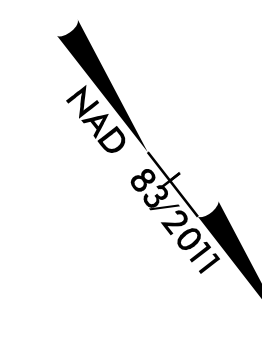

PROJECT REFERENCE NO. <b>15BPR.20</b>	SHEET NO. <b>2B-12</b>
ROADWAY DESIGN ENGINEER <i>[Signature]</i>	HYDRAULICS ENGINEER <i>[Signature]</i>
Prepared in the Office of: <b>AECOM</b>	
<small>NC FIRM LICENSE No: F-0342 701 Corporate Center Drive, Suite 475 Raleigh, NC 27603 (919) 854-6200 / (919) 854-6259(FAX)</small>	
<b>DOCUMENT NOT CONSIDERED FINAL UNLESS ALL SIGNATURES COMPLETED</b>	

<b>Curve EBL2</b>	<b>Curve EBL3</b>	<b>Curve EBL4</b>
PI = 134+59.51 DELTA = 5° 24' 53.18" (LT) D = 2' 15' 48" T = 119.71' L = 239.24' R = 2531.50' PC = 133+39.80 PCC = 135+79.04 V = 60 MPH	PI = 139+11.56 DELTA = 26° 03' 57.20" (LT) D = 3' 59' 19" T = 332.51' L = 653.51' R = 1,436.50' PCC = 135+79.04 PCC = 142+32.56 V = 60 MPH	PI = 146+74.34 DELTA = 17° 40' 29.07" (LT) D = 2' 00' 59" T = 44.79' L = 876.55' R = 2,841.50' PCC = 142+32.56 PT = 151+09.11 V = 60 MPH

<b>Curve -L-2</b>	<b>Curve -L-3</b>	<b>Curve -L-4</b>
PI = 44+68.26 DELTA = 5° 24' 53.18" (LT) D = 2' 15' 05" T = 120.35' L = 240.52' R = 2,545.00' PC = 43+47.91 PCC = 45+88.43 V = 60 MPH	PI = 49+24.06 DELTA = 26° 03' 57.20" (LT) D = 3' 57' 05" T = 335.64' L = 659.66' R = 1,450.00' PCC = 45+88.43 PCC = 52+48.08 V = 60 MPH	PI = 56+91.97 DELTA = 17° 40' 29.07" (LT) D = 2' 00' 25" T = 44.38' L = 880.72' R = 2,855.00' PCC = 52+48.08 PT = 61+28.80 V = 60 MPH
<b>Curve WBL2</b>	<b>Curve WBL3</b>	<b>Curve WBL4</b>
PI = 234+77.00 DELTA = 5° 24' 53.18" (LT) D = 2' 14' 22" T = 120.99' L = 241.79' R = 2,558.50' PC = 233+56.02 PCC = 235+97.81 V = 60 MPH	PI = 239+36.57 DELTA = 26° 03' 57.20" (LT) D = 3' 54' 54" T = 338.76' L = 665.80' R = 1,463.50' PCC = 235+97.81 PCC = 242+63.61 V = 60 MPH	PI = 247+09.59 DELTA = 17° 40' 29.07" (LT) D = 1' 59' 51" T = 44.98' L = 884.88' R = 2,868.50' PCC = 242+63.61 PT = 251+48.49 V = 60 MPH

MATCHLINE - SEE SHEET 2B-11  
 EBL STA 131+50  
 WBL STA 231+50  
 -L- STA 41+58.11

**TO BE REMOVED DURING  
STAGE III CONSTRUCTION**

NOTE: PROPOSED BOXES MAY REQUIRE  
TEMPORARY STEEL PLATE COVERS DURING  
PHASING OPERATION

- WEDGING & WIDENING
- TEMPORARY PAVEMENT
- PAVEMENT / BRIDGE REMOVAL

FOR EBL PROFILE SEE SHEET 10  
FOR WBL PROFILE SEE SHEET 10

6/5/2019 9:20:56 AM  
 F:\Projects\15BPR\15BPR\_20\CAD\GIS\10\_CAD\GIS\10\_CAD\Roadway\15bpr\_20\_Rdwy\_psh02B-12.dgn  
 F:\or.am