
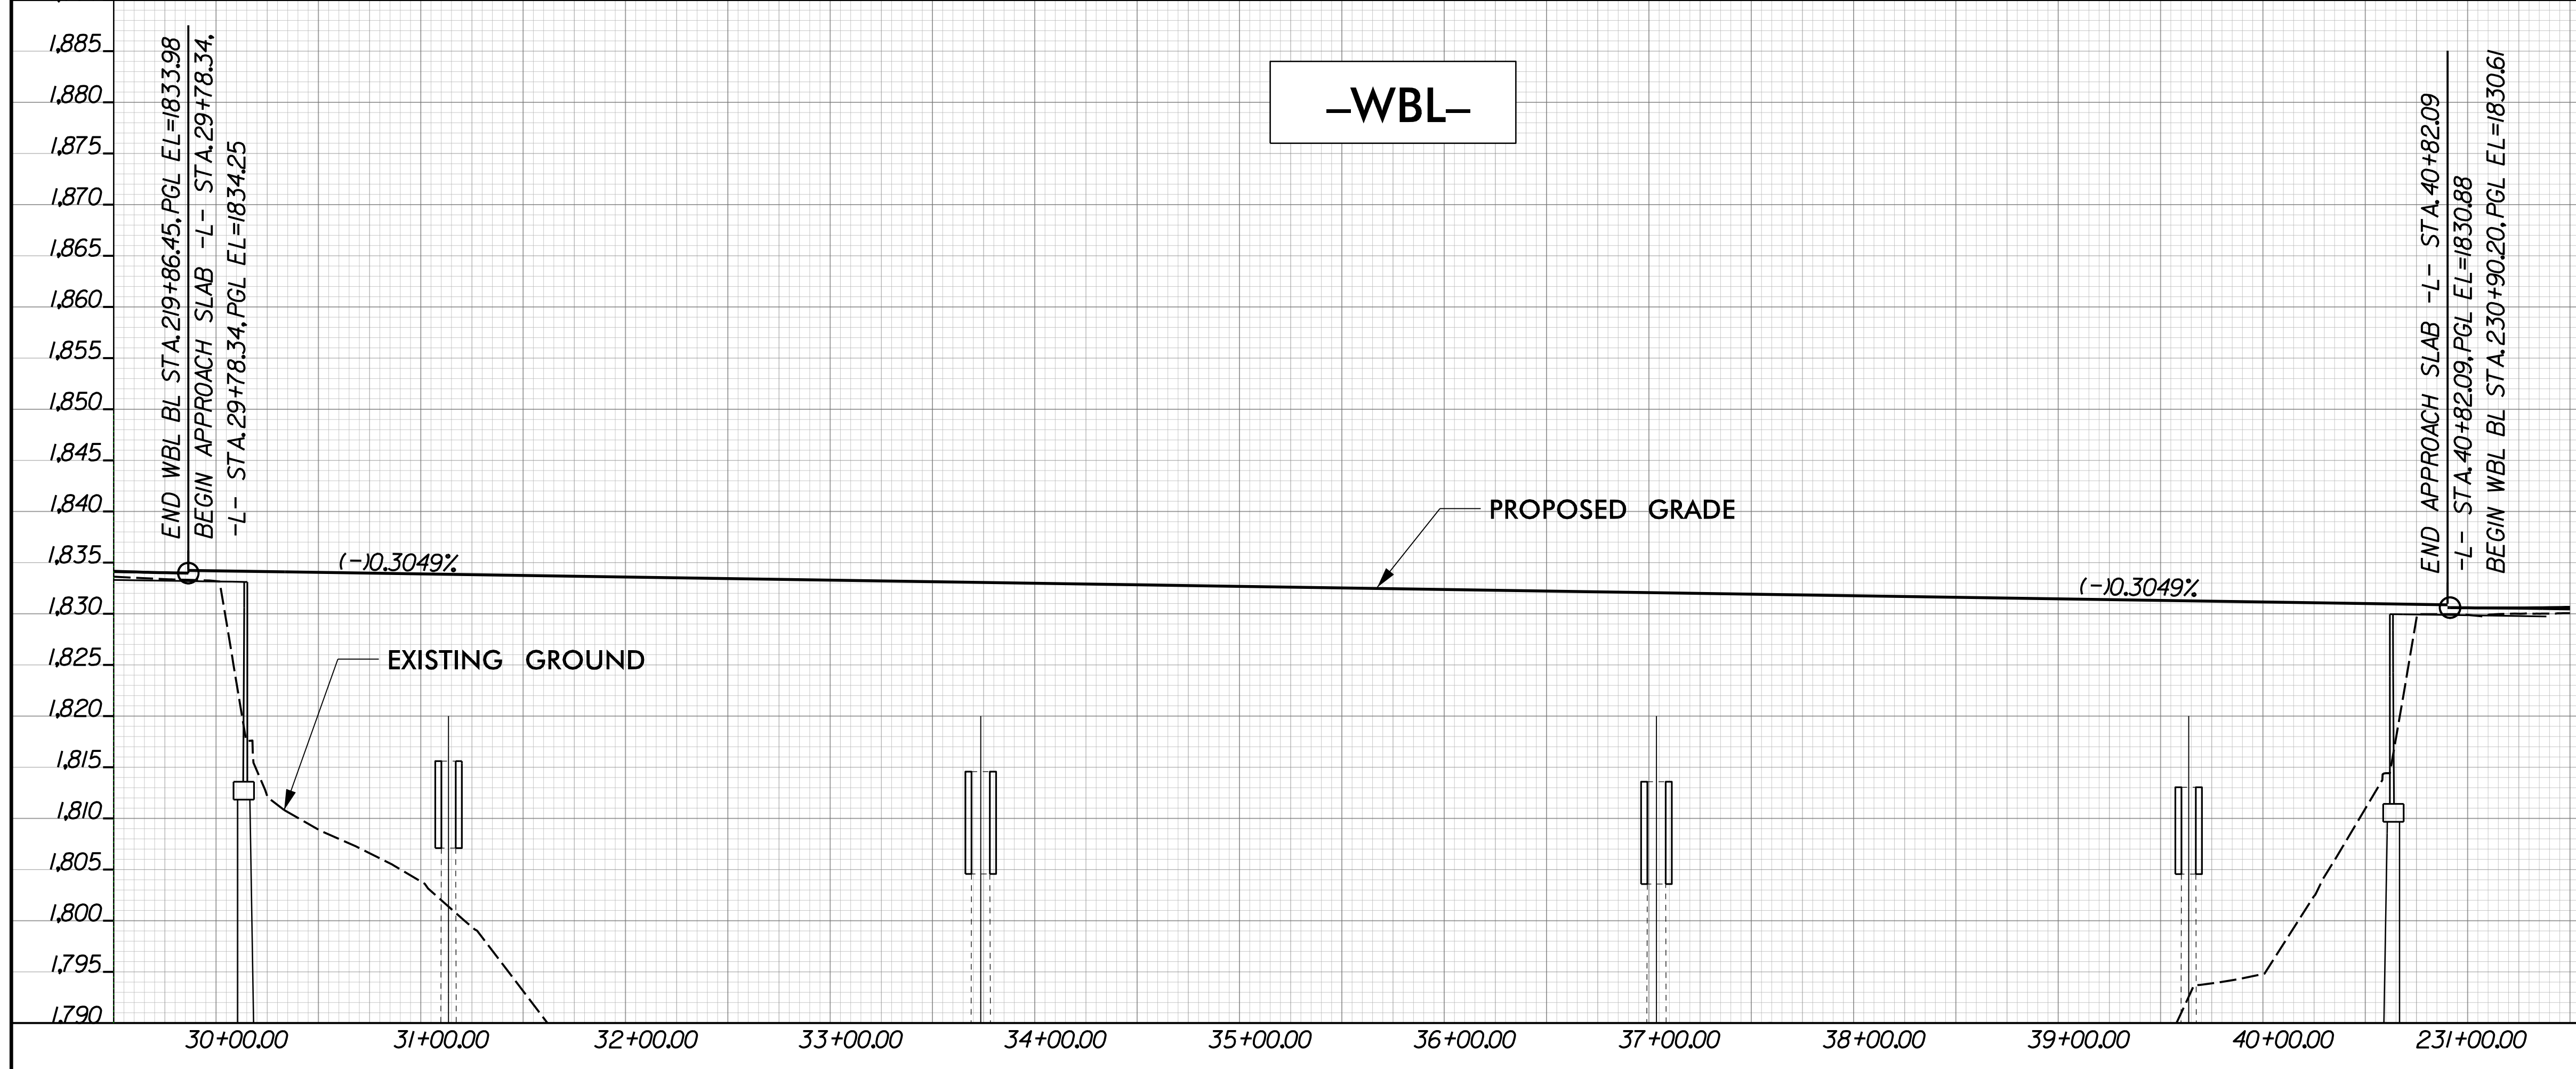


5/28/19

PROJECT REFERENCE NO. 15BPR.20	SHEET NO. 9
ROADWAY DESIGN ENGINEER	HYDRAULICS ENGINEER
Prepared in the Office of: AECOM	NC FIRM LICENSE No. F-0342 701 Corporate Center Drive, Suite 475 Raleigh, NC 27603 (919) 854-6200 • Fax (919) 854-2591
DOCUMENT NOT CONSIDERED FINAL UNLESS ALL SIGNATURES COMPLETED	

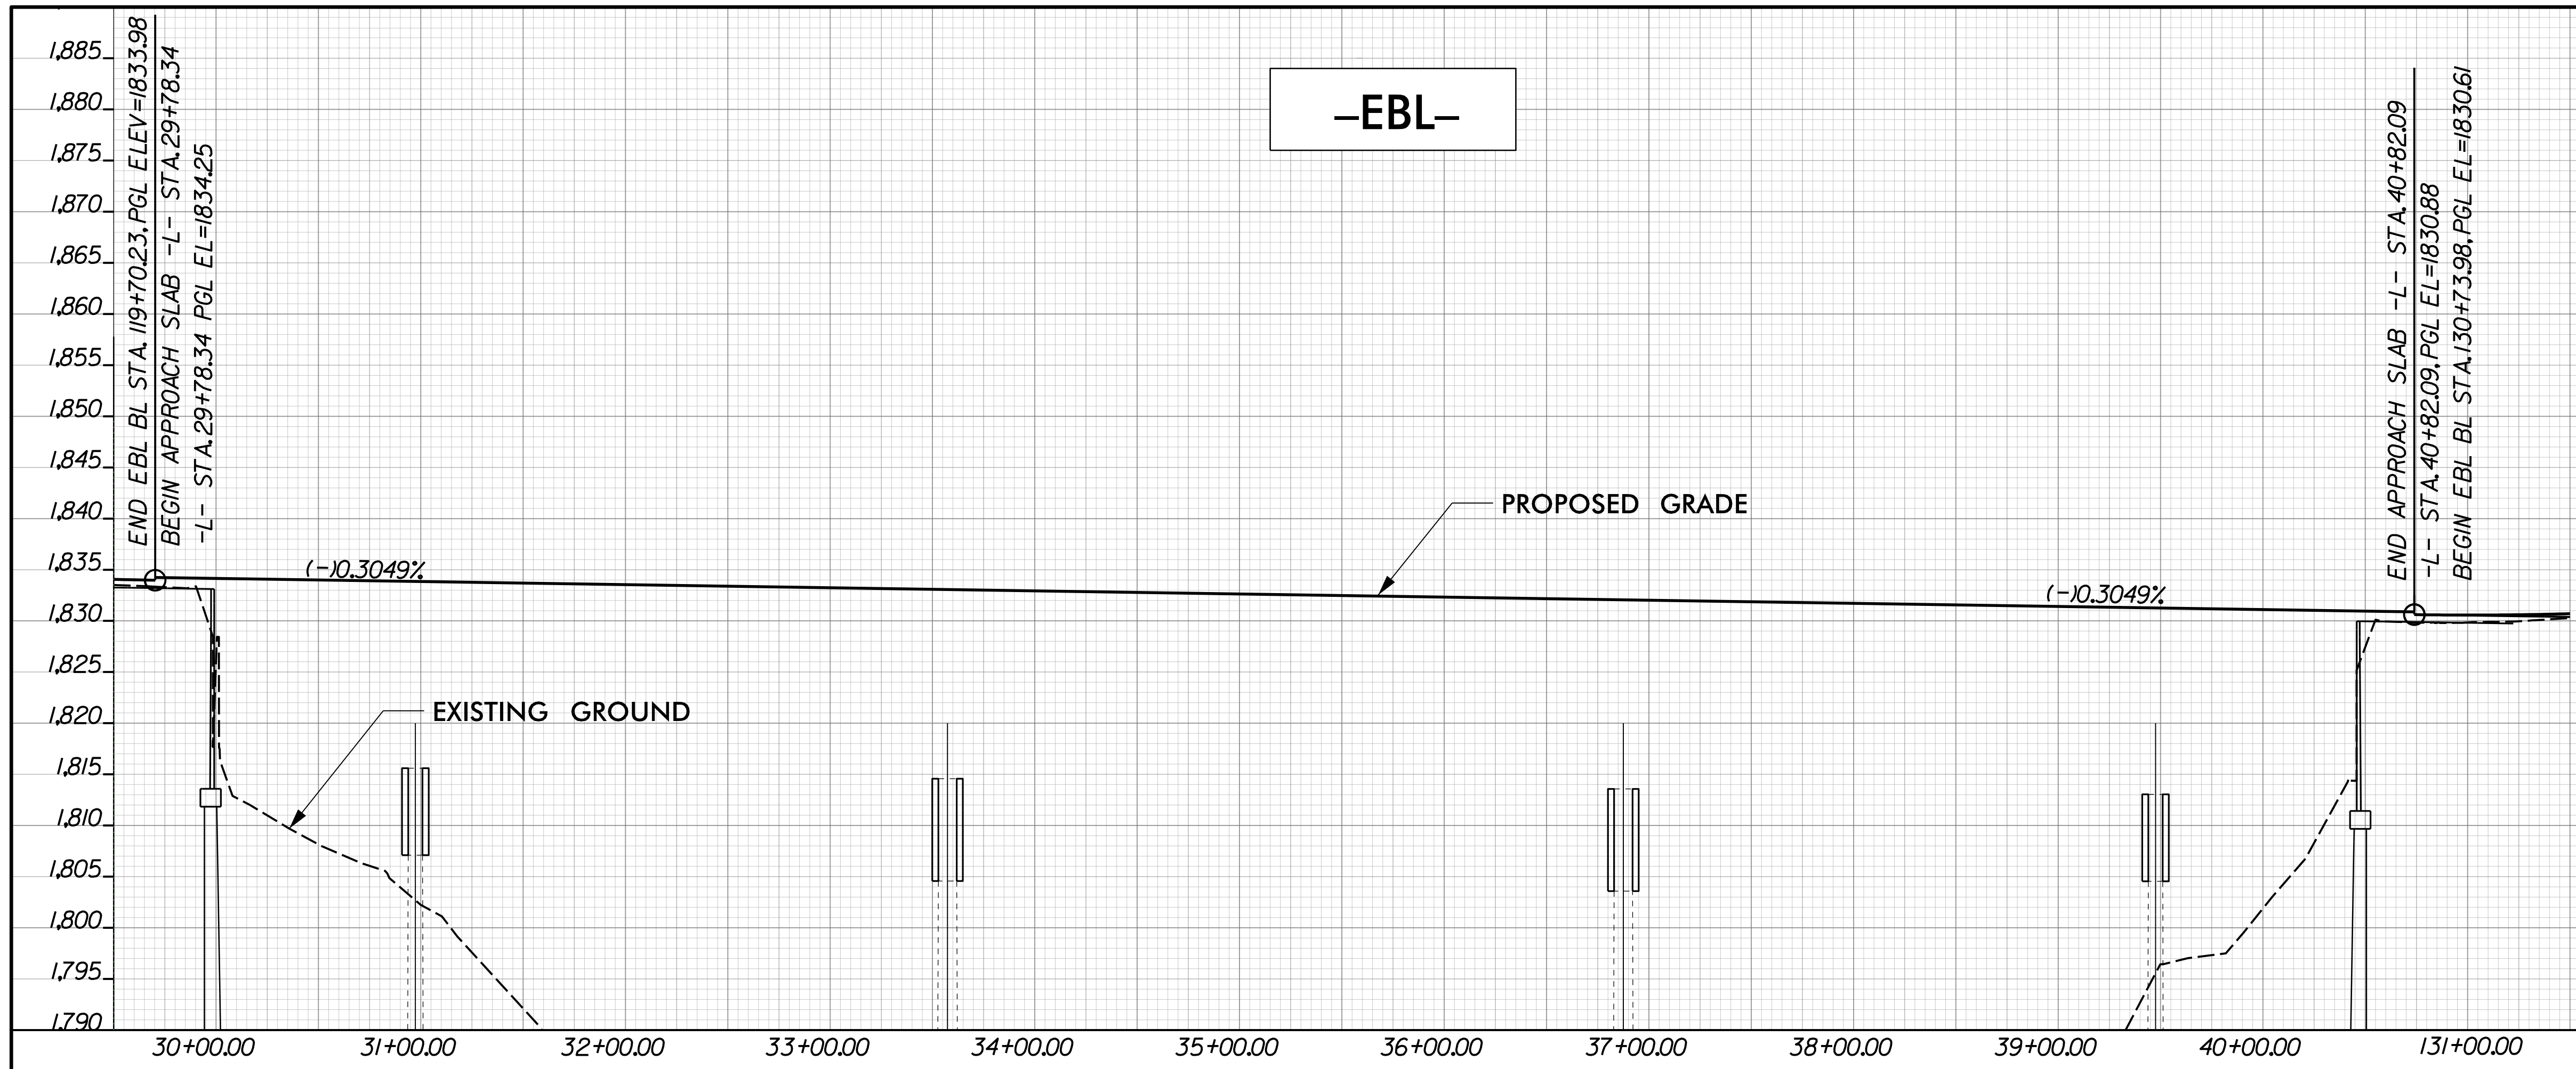

12/1/2020
F:\Projects\150587170-1-26-GreenRiver-102\900_CAD_GIS\910_CAD\70_NCDOT_TIP\Roadway\Proj\15bpr.20_Pdly_psh09_prof1.dgn
elizabeth.thun