
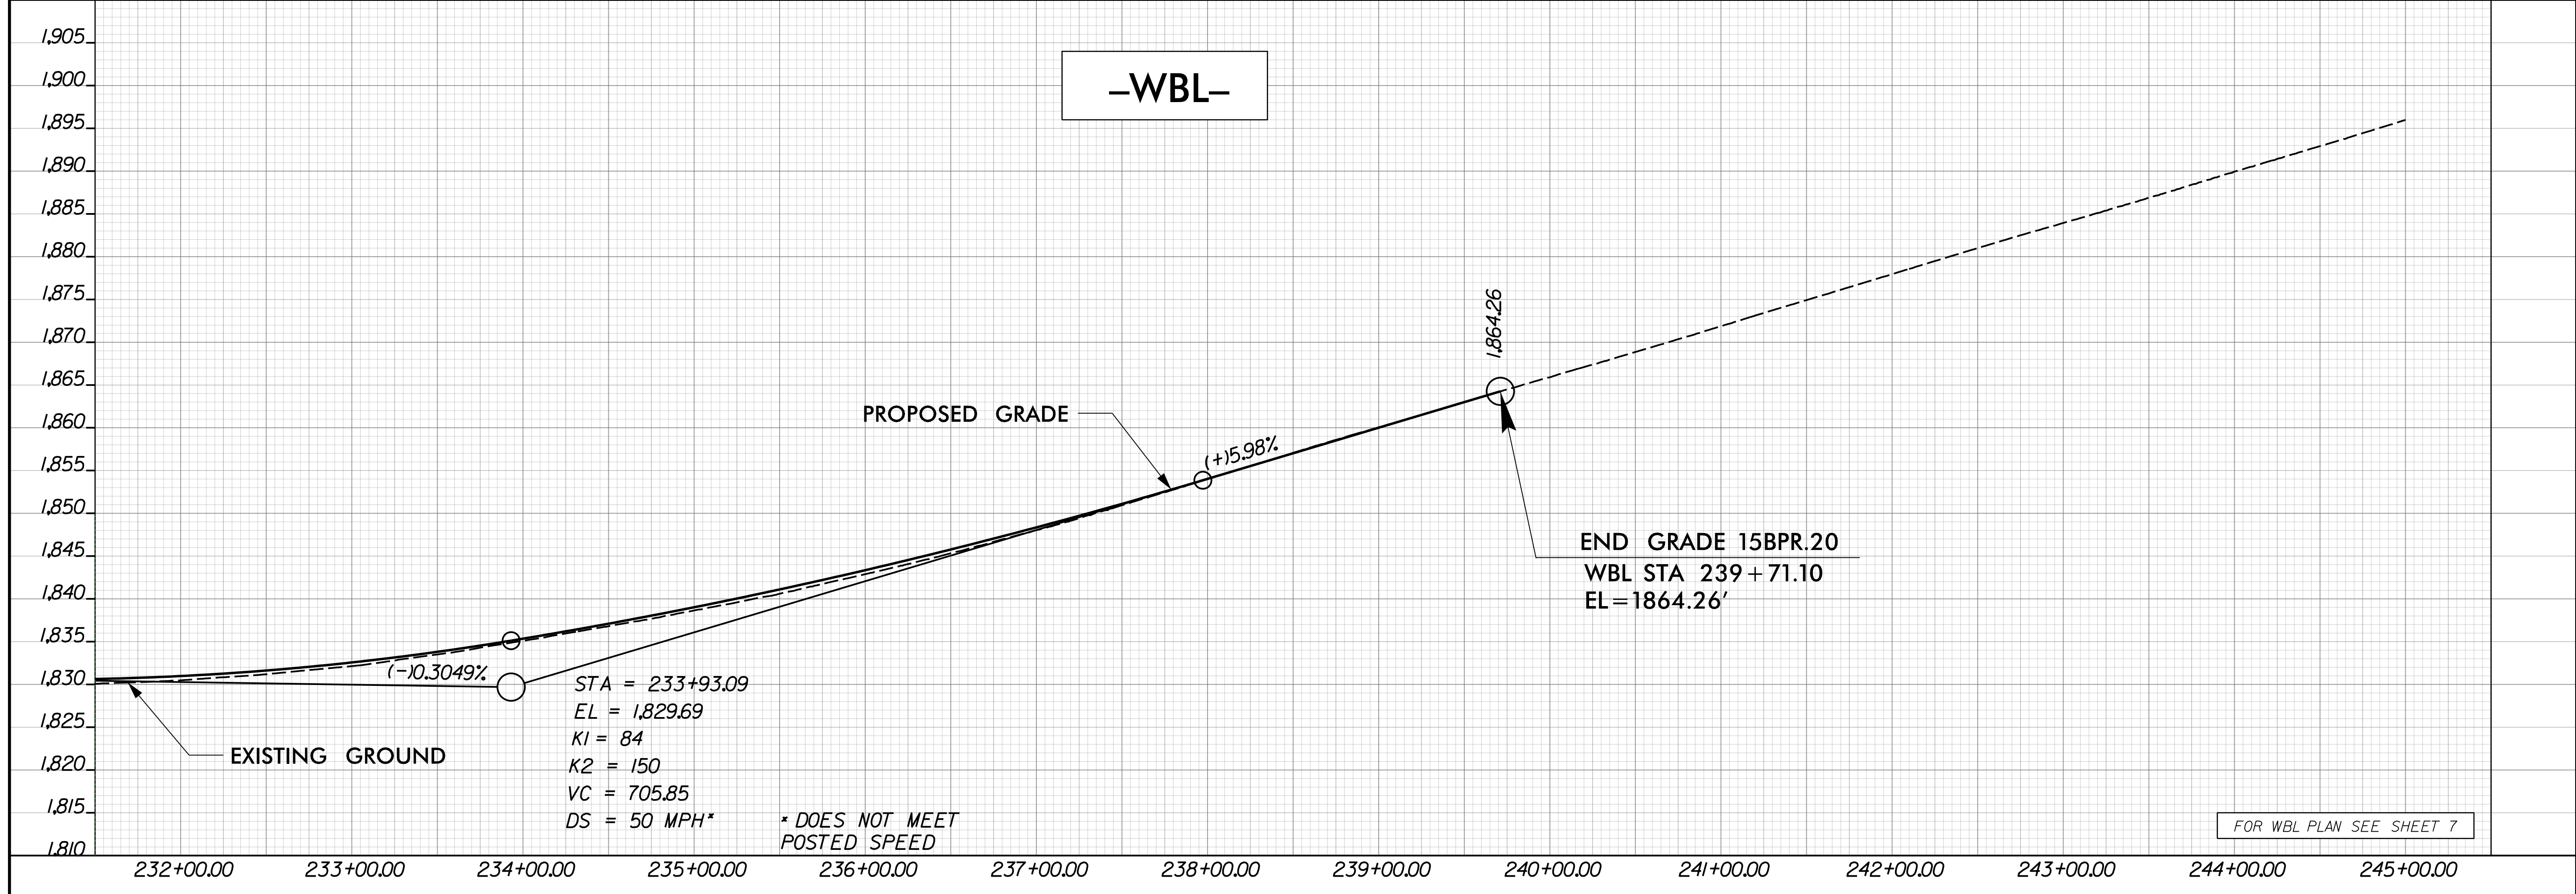


PROJECT REFERENCE NO. 15BPR.20	SHEET NO. 10
ROADWAY DESIGN ENGINEER	HYDRAULICS ENGINEER
Prepared in the Office of: <b>AECOM</b>	
<small>NC FIRM LICENSE No. F-0342 701 Corporate Center Drive, Suite 475 Raleigh, NC 27603 (919) 854-4000 • (919) 854-2595 (FAX)</small>	
<b>DOCUMENT NOT CONSIDERED FINAL UNLESS ALL SIGNATURES COMPLETED</b>	

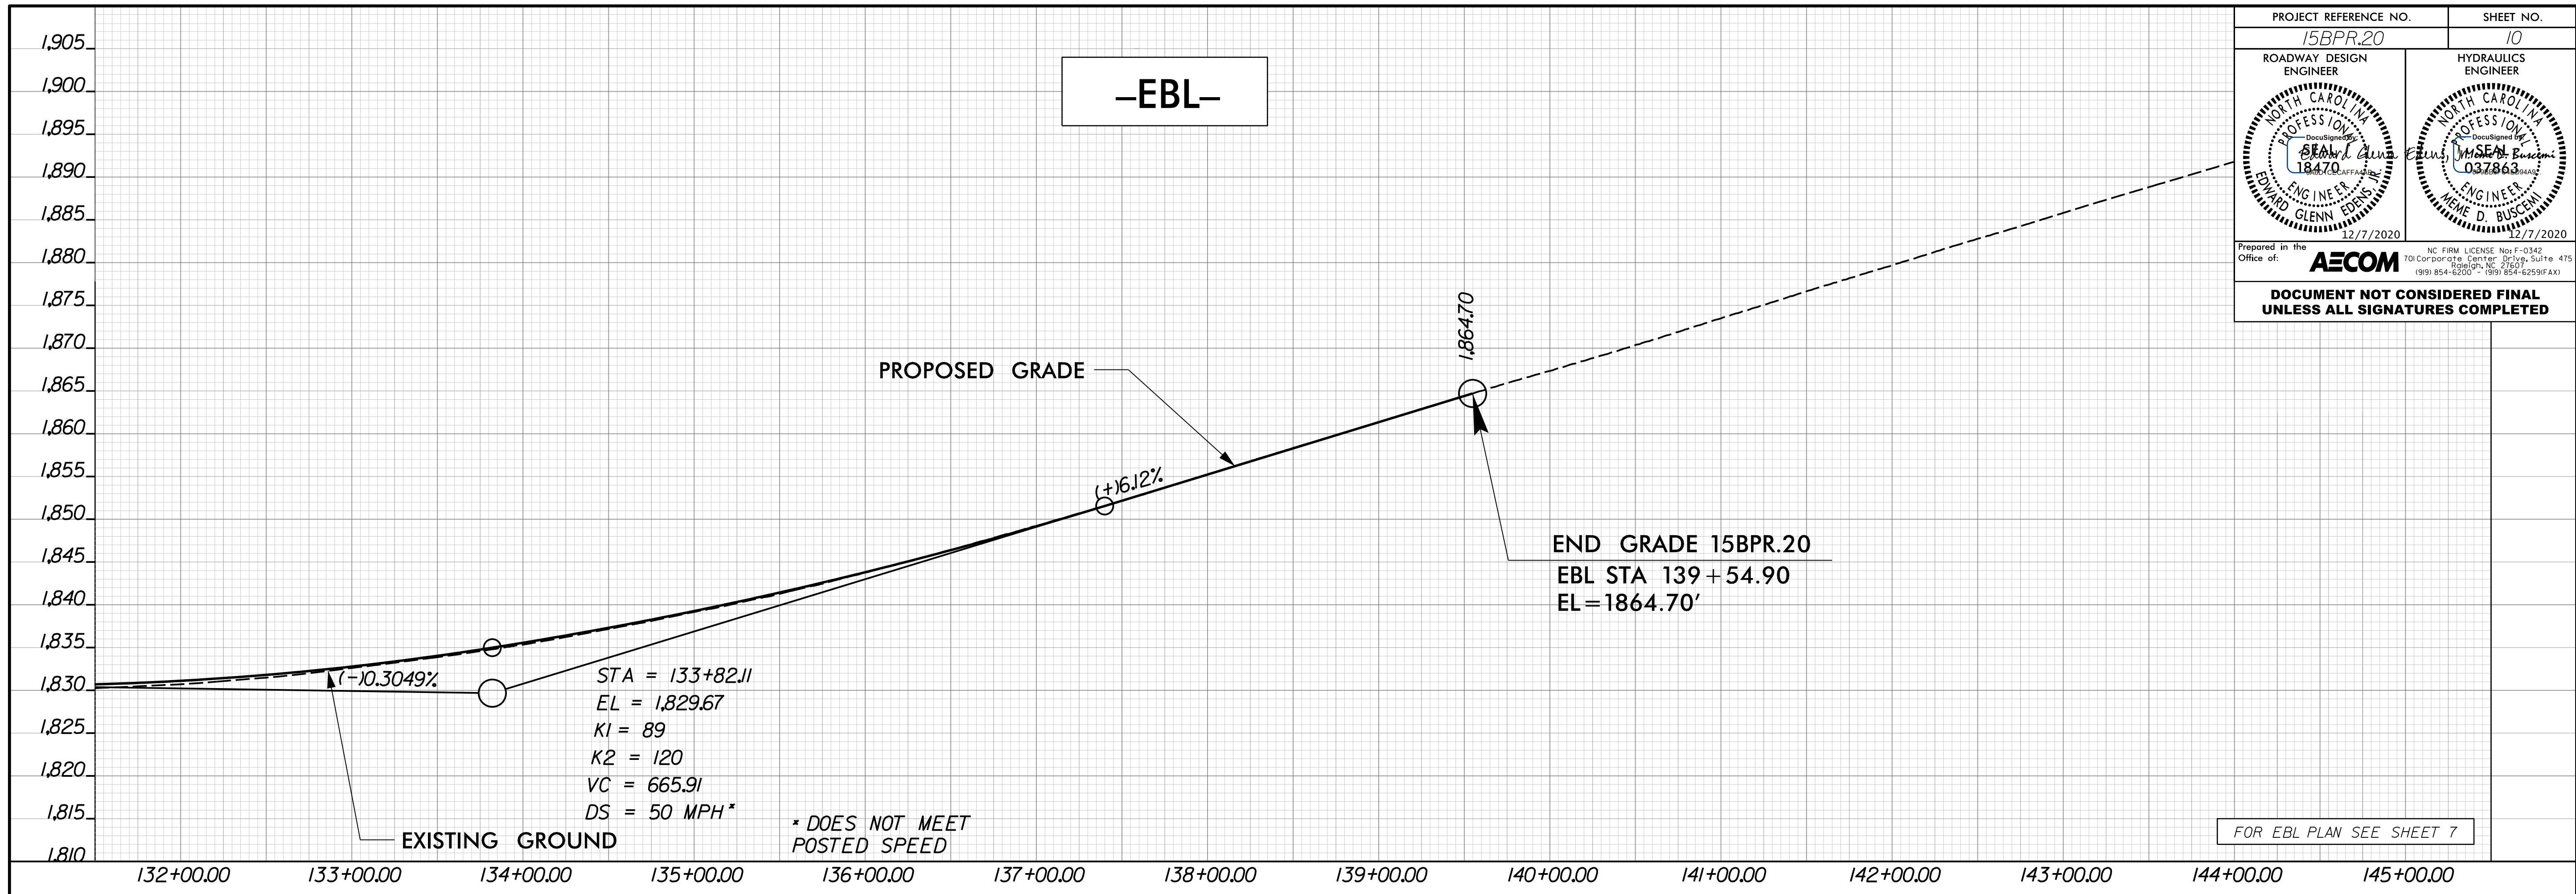

I:\7/2020\15BPR.20\15BPR.20\15BPR.20\CAD\701\CAD\GIS\910\CAD\701\CAD\701\15BPR.20\Fdy\_psh10.prn