
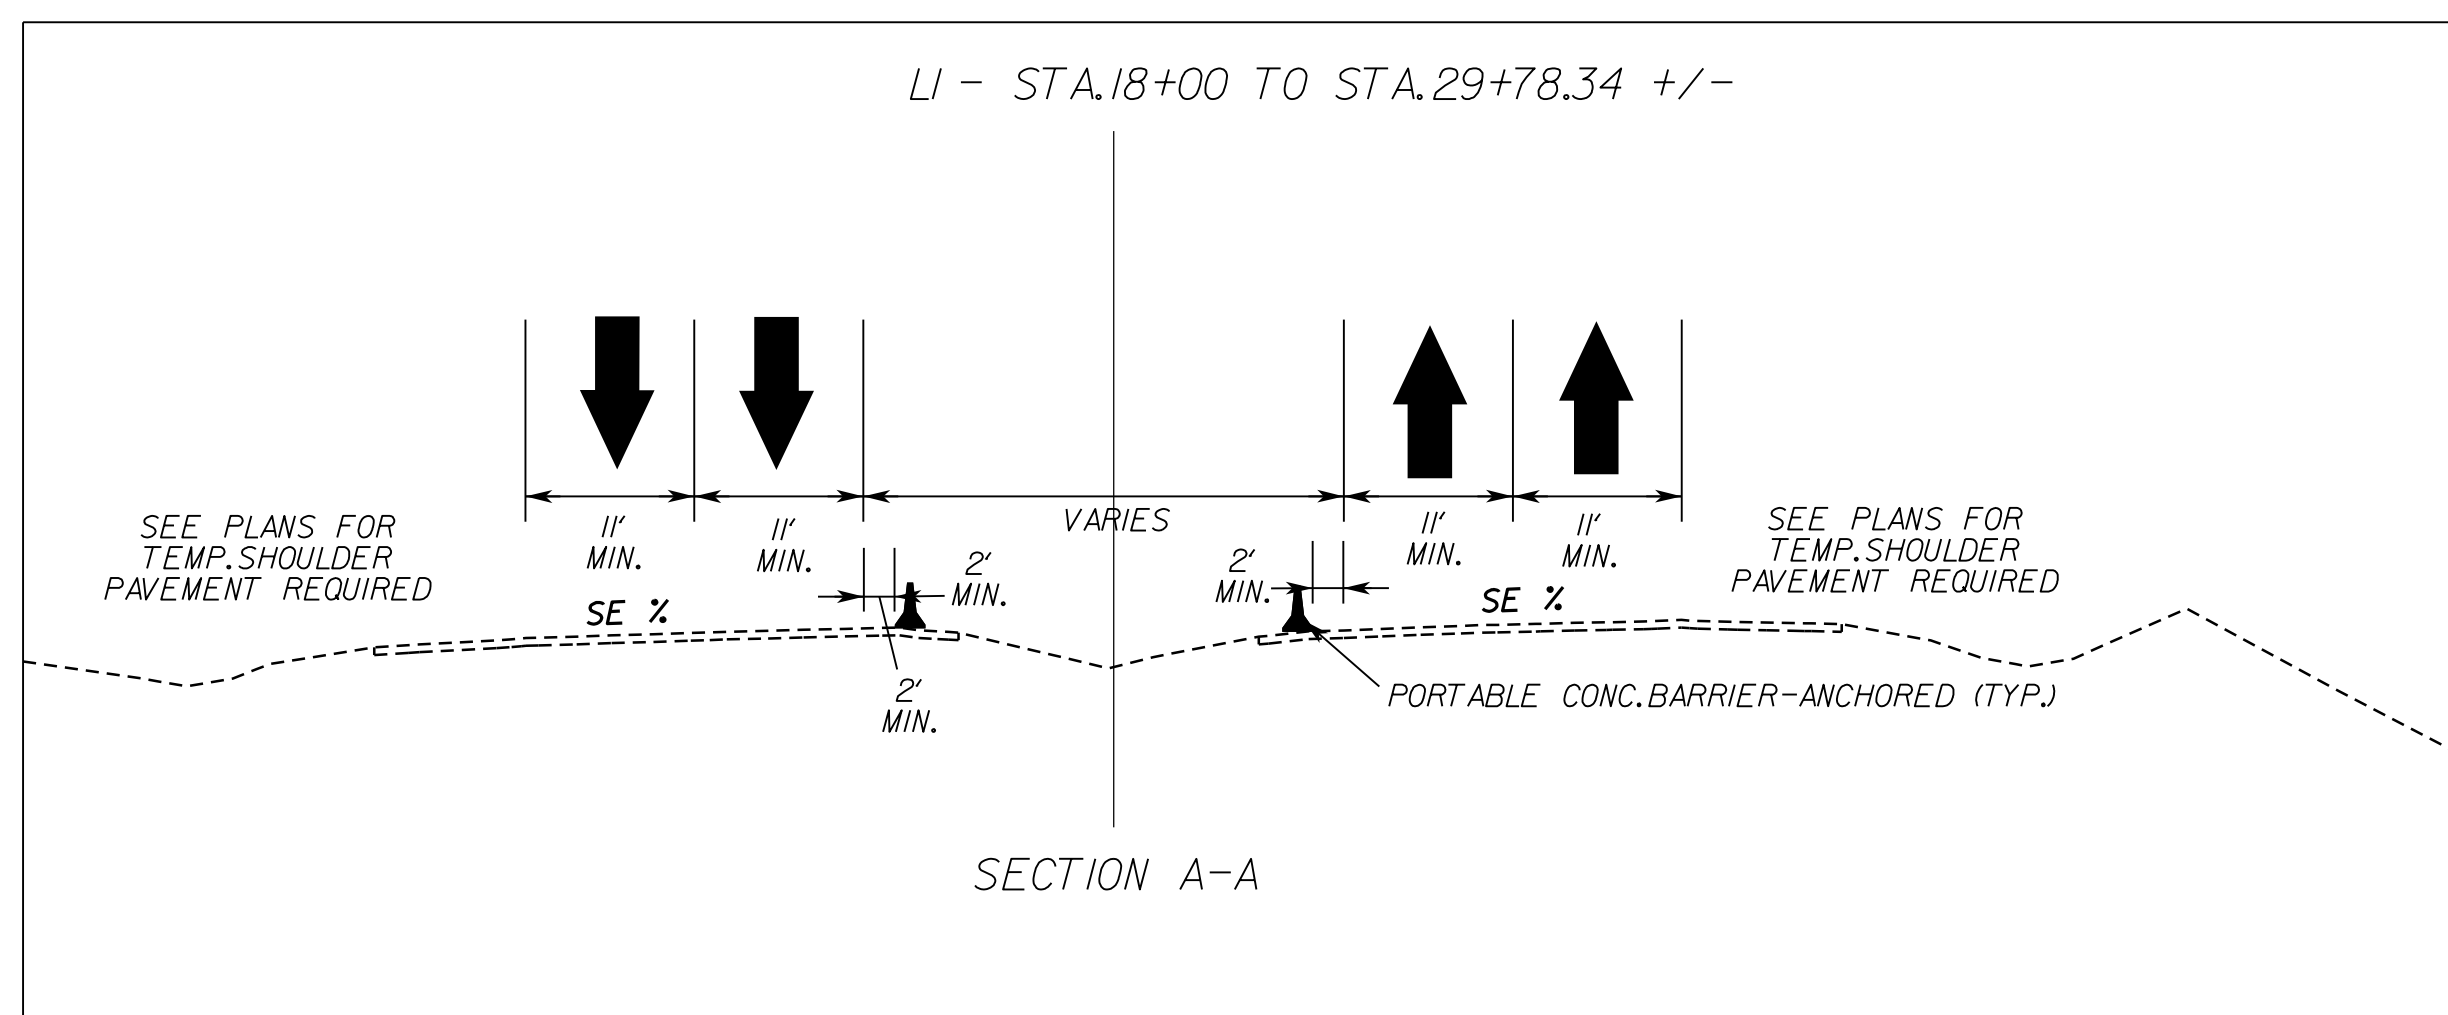


MATCHLINE -L- STA 18+00 - SEE SHEET 4


MATCHLINE -L- STA 30+00 - SEE SHEET 6

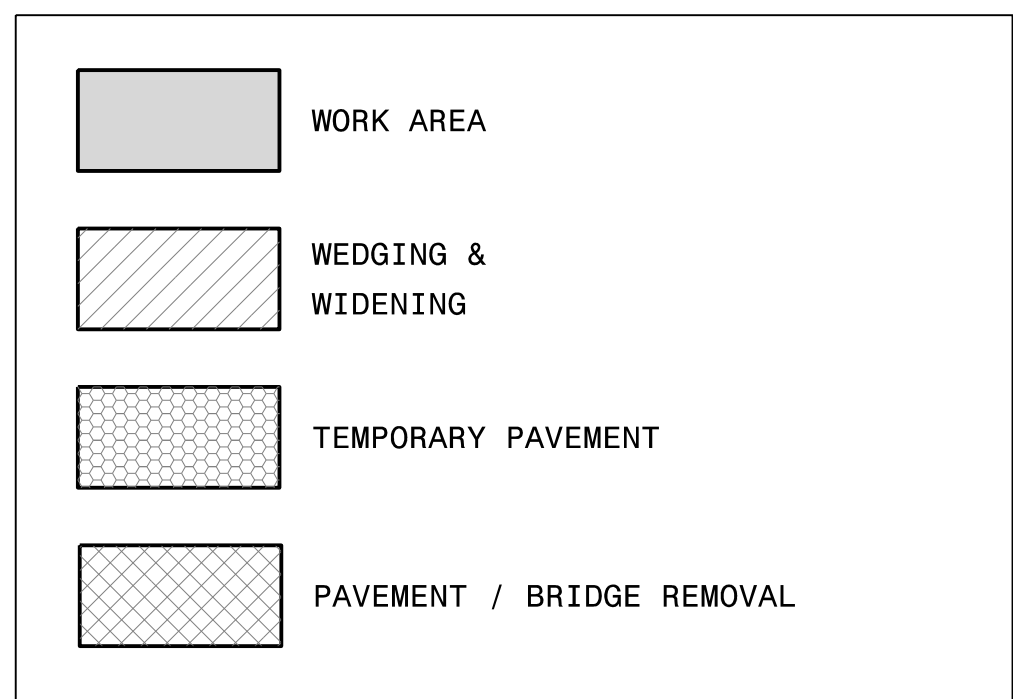

APPROVED: *Kevin J. VanMetre*
 DATE: 6/10/2019

SEAL

DOCUMENT NOT CONSIDERED FINAL
UNLESS ALL SIGNATURES COMPLETED

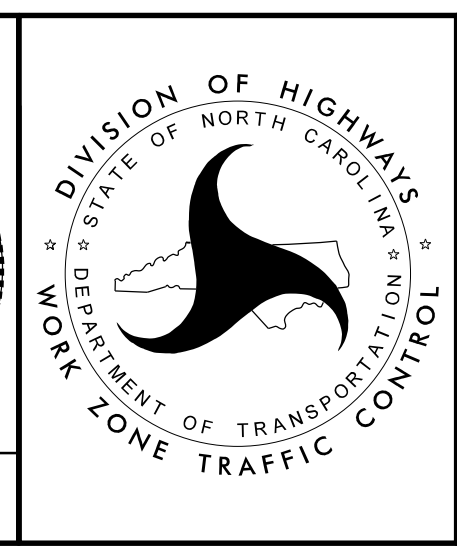

STAGE I
OVERVIEW
& DETAILS

6/7/2019 L:\60587170-1-26.GreenRiver_T02\900.CAD_GIS\910.CAD\70.NCDDOT_TIP\Traffic\TrafficControl\TCP\5BPR.20_TC_TMP_05.dgn User:Jeffrey.Thurston