
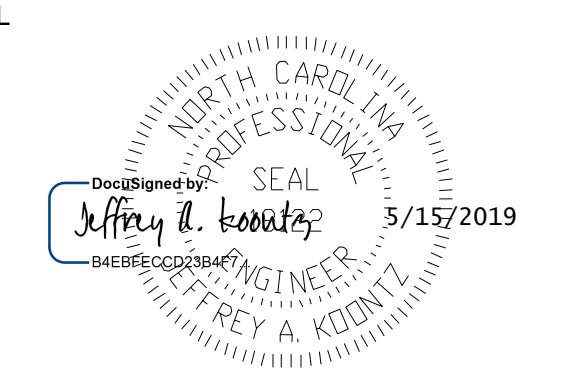
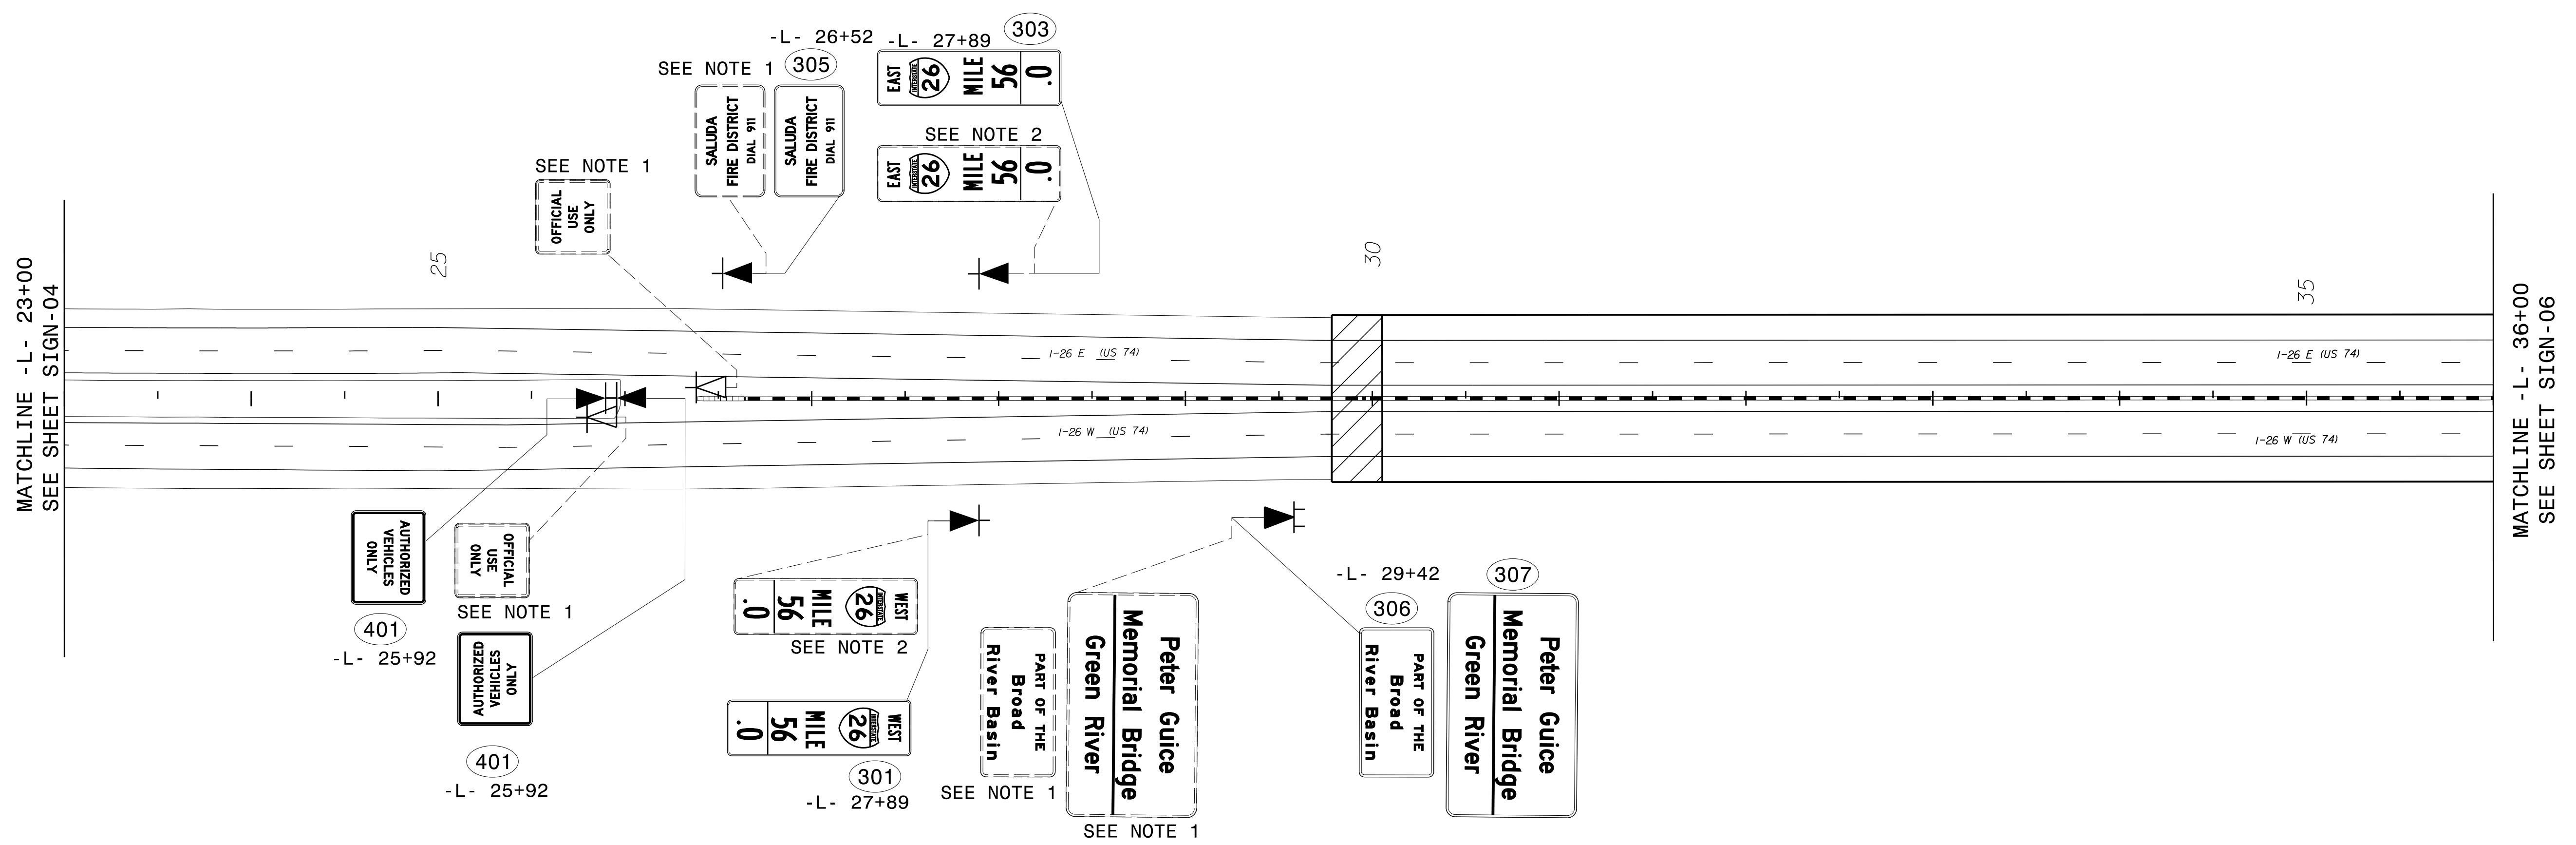


TIP NO. 15BPR.20	SHEET NO. SIGN-05
APPROVED: _____	
DATE: _____	
SEAL	
	
<b>DOCUMENT NOT CONSIDERED FINAL UNLESS ALL SIGNATURES COMPLETED</b>	

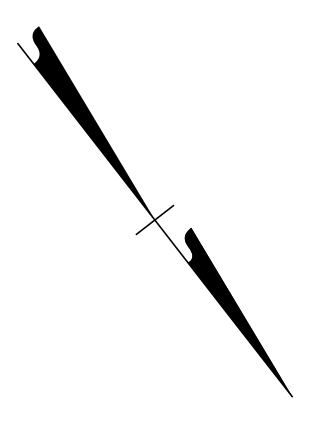

### PROJECT NOTES

1. DISPOSAL OF SIGN SYSTEM, U-CHANNEL
2. DISPOSAL OF SIGN, MILEMARKERS

**EXISTING & PROPOSED SIGNS**  
I-26 -L- STA 23+00 TO 36+00

5/14/2019  
 R:\Traffic\Signing\CADD\15bpr-20\_Sgn\_SIGN05.dgn  
 User: jef.kozintz