
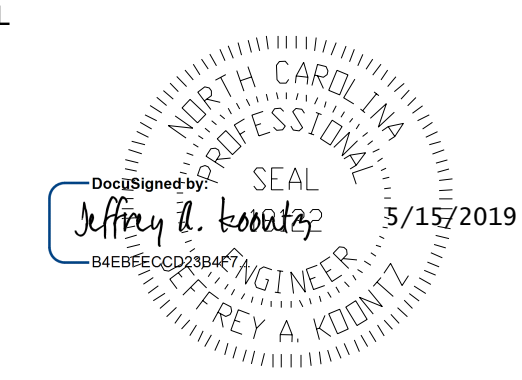
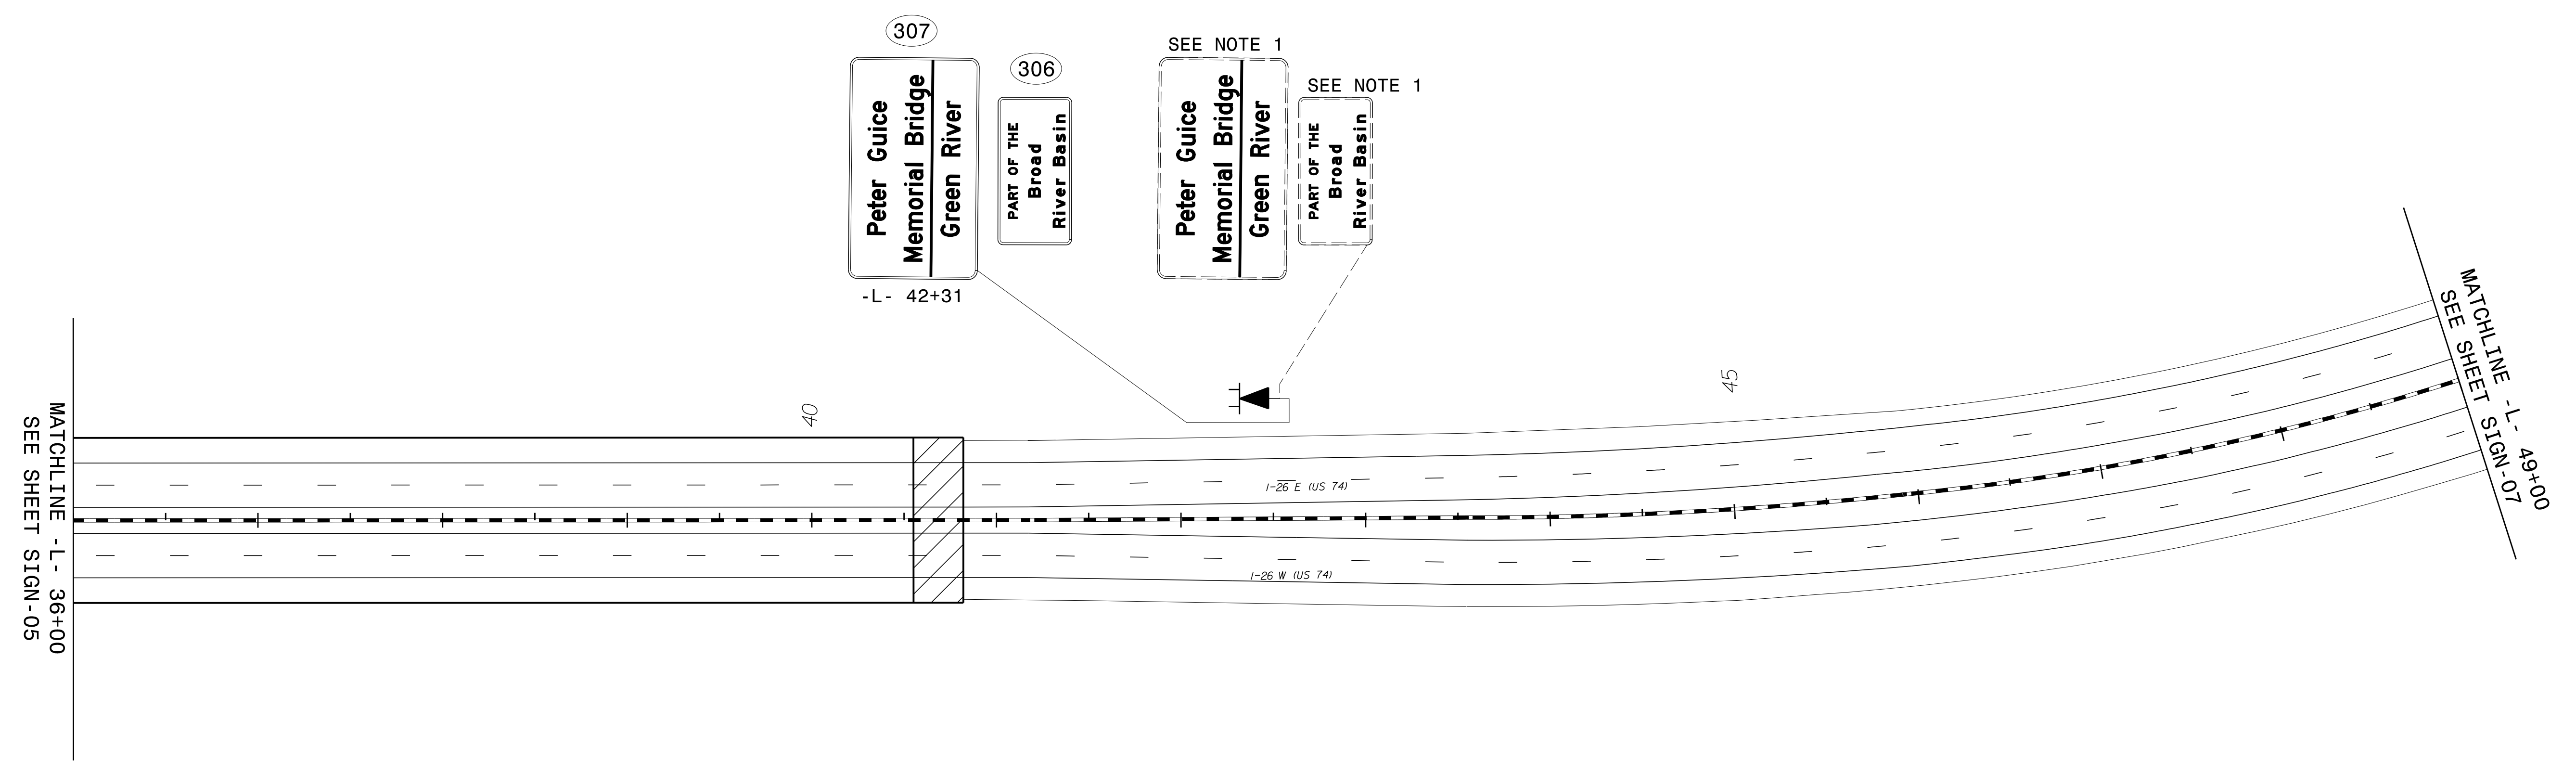


TIP NO. 15BPR.20	SHEET NO. SIGN-06
APPROVED: _____	
DATE: _____	
SEAL	
	
<b>DOCUMENT NOT CONSIDERED FINAL UNLESS ALL SIGNATURES COMPLETED</b>	

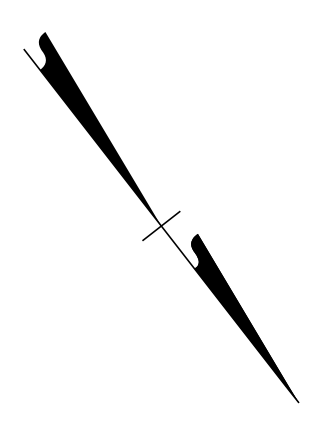

**PROJECT NOTES**

- 1. DISPOSAL OF SIGN SYSTEM, U-CHANNEL
- 2. DISPOSAL OF SIGN, MILEMARKERS

**EXISTING & PROPOSED SIGNS**  
I-26 -L1- STA 36+00 TO 49+00

5/14/2019  
 R:\Traffic\Signing\CADD\15bpr-20\_Sgn\_SIGN06.dgn  
 User: jef.kozintz