


CONDUIT LAYOUT
 BLUE = 144 FO (SPARE)
 ORANGE = 144 FO (ACTIVE)
 GREEN = SPARE
 RED = POWER

- NOTES:**
1. USE 144 FIBER IN ORANGE DUCT FOR ALL DEVICES ON THIS PROJECT.
 2. CAP AND SEAL FIBER IN JUNCTION BOX. COIL 50 FEET OF FIBER.
 3. INSTALL SOLAR POWERED ELECTRICAL SERVICE.
 4. TERMINATE FIBER TO ETHERNET SWITCH, BUT DO NOT CONNECT ETHERNET SWITH TO FIELD DEVICE. CONNECT FIELD DEVICE TO THE CELLULAR MODEM.

12/7/2020
 P:\06387170-1-26_Greenfield-26_Greenfield-CAD\W70_NCDOT_TIP\Traffic\IS\WIS\1-26 ITS-3.dgn
 michael.cavanaugh

DOCUMENT NOT CONSIDERED FINAL UNLESS ALL SIGNATURES COMPLETED

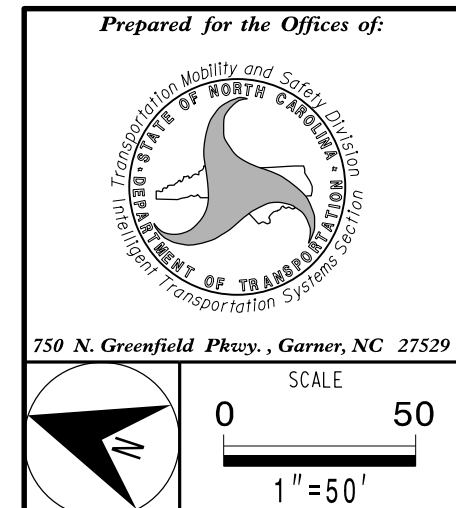

Communication Cable and Conduit Routing Plans			
Division 14 Henderson Co.			
PLAN DATE: December 2020	REVIEWED BY: S. W. Cox		
PREPARED BY: M. P. Cavanaugh	REVIEWED BY: F. A. Campbell		
REVISIONS	INIT.	DATE	
_____	_____	_____	
Documented by: Frances Campbell 12/8/2020			
CADD File name:			