

SEE SHEET 7
MATCHLINE -E

SEE SHEET 9
MATCHLINE -F

I-26

CONDUIT LAYOUT
 BLUE = 144 FO (SPARE)
 ORANGE = 144 FO (ACTIVE)
 GREEN = SPARE
 RED = POWER

NOTES:
 1. USE 144 FIBER IN ORANGE DUCT FOR ALL DEVICES ON THIS PROJECT.

12/17/2020
P:\60587170-1-26_Greenfield_Pkwy-701-CAD\W70_NCDOT_TIP\Traffic\IS\051\041\IS\W051\041\ITS\I-26_ITS_PSH10.dgn
michael.cavanaugh

DOCUMENT NOT CONSIDERED FINAL UNLESS ALL SIGNATURES COMPLETED

AECOM
 NC Firm License No.: F-0342
 701 Corporate Center Drive
 Suite 475 Raleigh, NC 27607
 Phone: 919-854-6200




Communication Cable and Conduit Routing Plans

Division 14 Henderson Co.

PLAN DATE: December 2020 REVIEWED BY: S. W. Cox
 PREPARED BY: M. P. Cavanaugh REVIEWED BY: F. A. Campbell

REVISIONS	INIT.	DATE

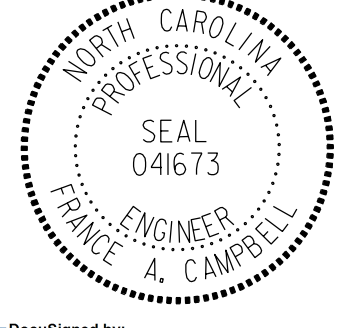

DocuSigned by:
France Campbell 12/8/2020
 119D84E208847C
 CADD Filename: