

SEE SHEET 9  
MATCHLINE -G

SEE SHEET 11  
MATCHLINE -H

I-26

SEE "BRIDGE CONDUIT  
TYPICAL DETAIL"


12/17/2020  
P:\60587170-1-26\_Greenfield\_Pkwy-26\_Greenfield\_CAD\710\_CAD\710\_NCDOT\_TIP\Traffic\c45\c45.dgn  
michael.cavanaugh

**CONDUIT LAYOUT**  
 BLUE = 144 FO (SPARE)  
 ORANGE = 144 FO (ACTIVE)  
 GREEN = SPARE  
 RED = POWER

**NOTES:**

1. USE 144 FIBER IN ORANGE DUCT FOR ALL DEVICES ON THIS PROJECT.
2. STORE 50 FEET OF COMMUNICATION CABLE.
3. INSTALL SOLAR POWERED ELECTRICAL SERVICE.
4. TERMINATE FIBER TO ETHERNET SWITCH, BUT DO NOT CONNECT ETHERNET SWITCH TO FIELD DEVICE. CONNECT FIELD DEVICE TO THE CELLULAR MODEM.

DOCUMENT NOT CONSIDERED FINAL UNLESS ALL SIGNATURES COMPLETED

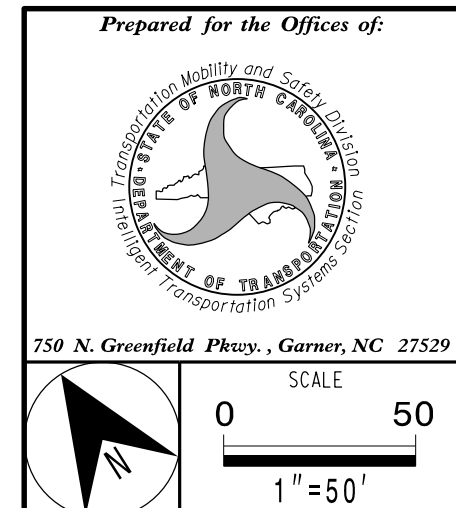

Communication Cable and Conduit Routing Plans			
Division 14 Henderson Co.			
PLAN DATE: December 2020	REVIEWED BY: S. W. Cox		
PREPARED BY: M. P. Cavanaugh	REVIEWED BY: F. A. Campbell		
REVISIONS	INIT.	DATE	

DocuSigned by:  
 Frances Campbell 12/8/2020  
 119D84E20887C  
 CADD Filename:

