


I-26 EASTBOUND

I-26 WESTBOUND

+/- 2045' East From Milemarker 56

12/7/2020 P:\60587170-1-26_Greenfield_CAD_0154910_CAD\170_NCDOT_TIP\Traffic\I-26\I-26_ITS_P5125.dgn michael.cavanaugh

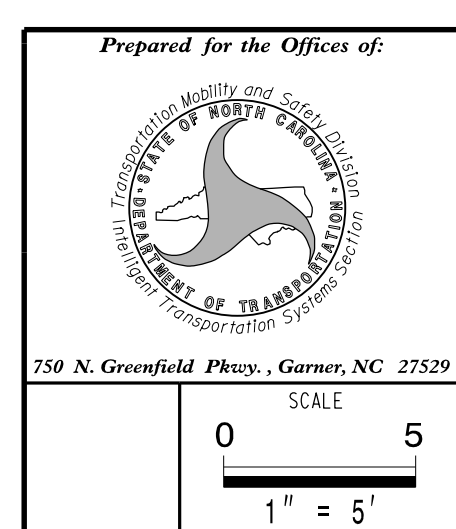

Prepared for the Offices of:

Elevation View
DMS-2
I-26 EB
Division 14 Henderson Co.

PLAN DATE: December 2020 REVIEWED BY: S. W. Cox
PREPARED BY: M. P. Cavanaugh REVIEWED BY: F. A. Campbell

REVISIONS	INIT.	DATE

SCALE: 1" = 5'

DOCUMENT NOT CONSIDERED FINAL UNLESS ALL SIGNATURES COMPLETED

FRANCE A. CAMPBELL
NORTH CAROLINA PROFESSIONAL SEAL 041673
ENGINEER

DocuSigned by:
France Campbell 12/8/2020
119D84E208847C
CADD Filename: