


DATE: 2/27/2020  
TIME: 3:46:07 PM

USER: Arch/Resemod  
DGN: R:\Structures\04 Drawings\01\_005\_15BPR20\_SMU\_G02.dgn

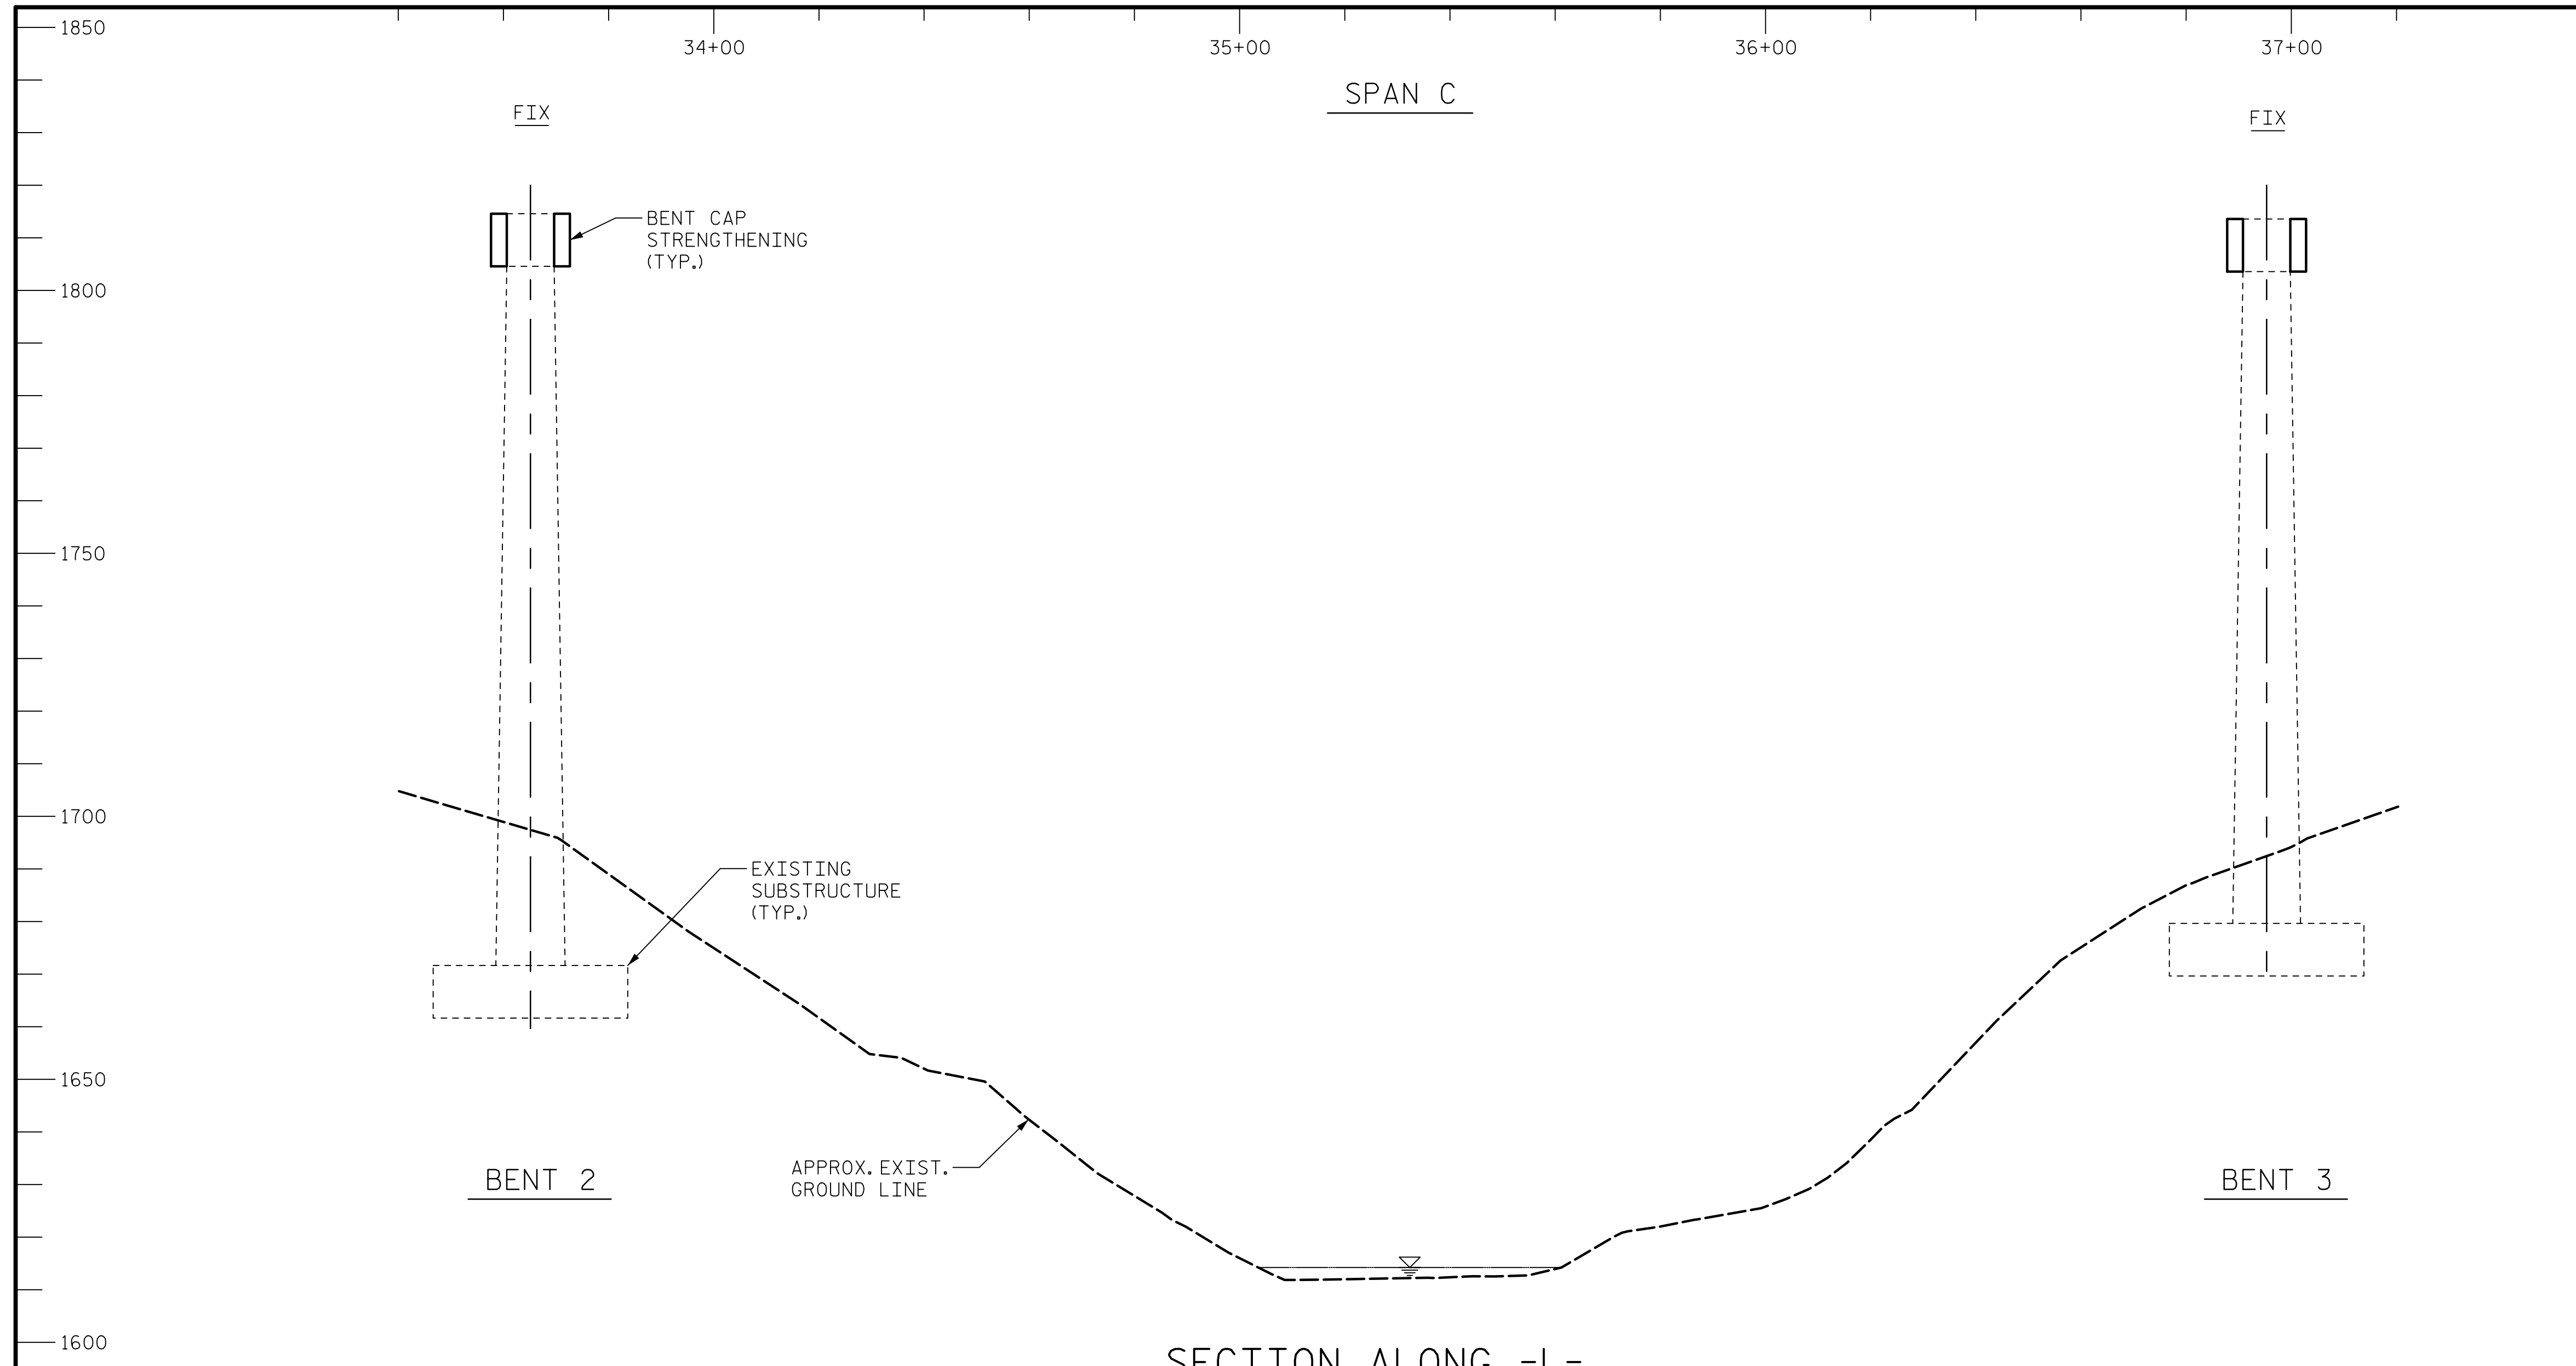



**LEGEND**

-----	EXISTING
————	PROPOSED
▨	DEMOLITION

**NOTES:**

BENT CAP STRENGTHENING NOT SHOWN IN PLAN VIEW FOR CLARITY.

BRIDGE ORIENTATION CONFORMS TO THE ORIGINAL DESIGN PLANS.

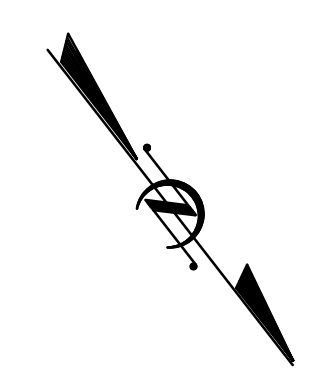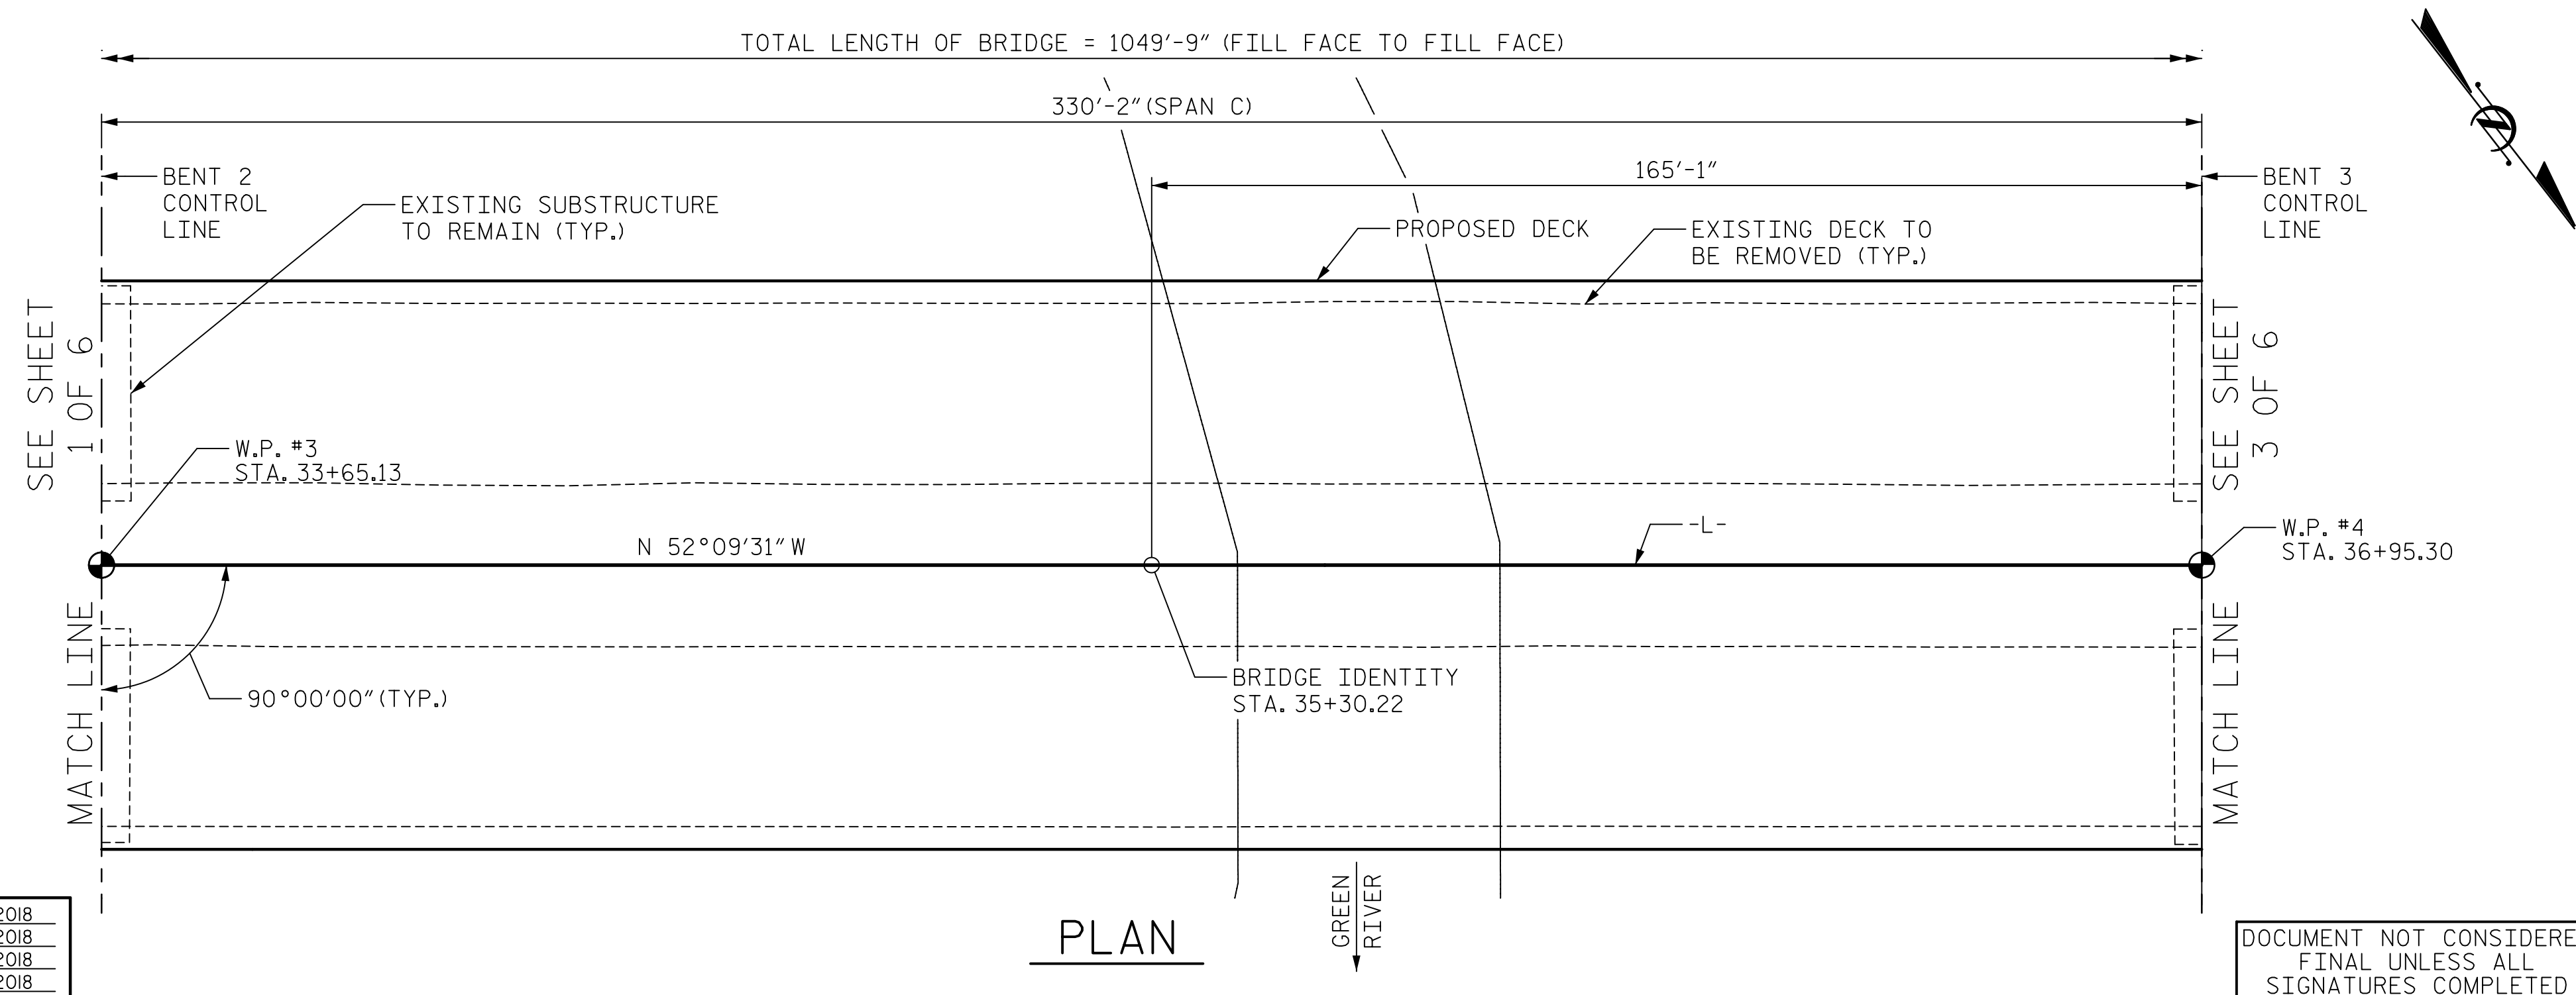

PROJECT NO. 15BPR.20

HENDERSON COUNTY

STATION: 35+30.22 -L-

WIDENING AND REHABILITATION OF BRIDGE NOS. 440108 & 440112

**AECOM**

AECOM TECHNICAL SERVICES OF NC, INC.  
701 CORPORATE CENTER DRIVE, SUITE 475  
RALEIGH, NC 27607  
(919) 854-6200 www.aecom.com  
AECOM License No. F-0342

STATE OF NORTH CAROLINA  
DEPARTMENT OF TRANSPORTATION  
RALEIGH

GENERAL DRAWING  
FOR BRIDGE WIDENING AND REHAB ON I-26/US74 OVER GREEN RIVER BETWEEN US25 AND SR1142

REVISIONS

NO.	BY:	DATE:	NO.	BY:	DATE:
1			3		
2			4		

SHEET NO. S-3

TOTAL SHEETS 129

28/2020

ENGINEER JOHN E. SLOAN

DRAWN BY : S. STREDNAK	DATE : 11/2018
CHECKED BY : J. SLOAN	DATE : 11/2018
DESIGNED BY : N. BROWN/D. TUTTLE	DATE : 11/2018
DESIGN CHECKED BY : J. SLOAN/J. LIU	DATE : 11/2018

DOCUMENT NOT CONSIDERED FINAL UNLESS ALL SIGNATURES COMPLETED