


DATE: 2/27/2020  
TIME: 3:07:58 PM

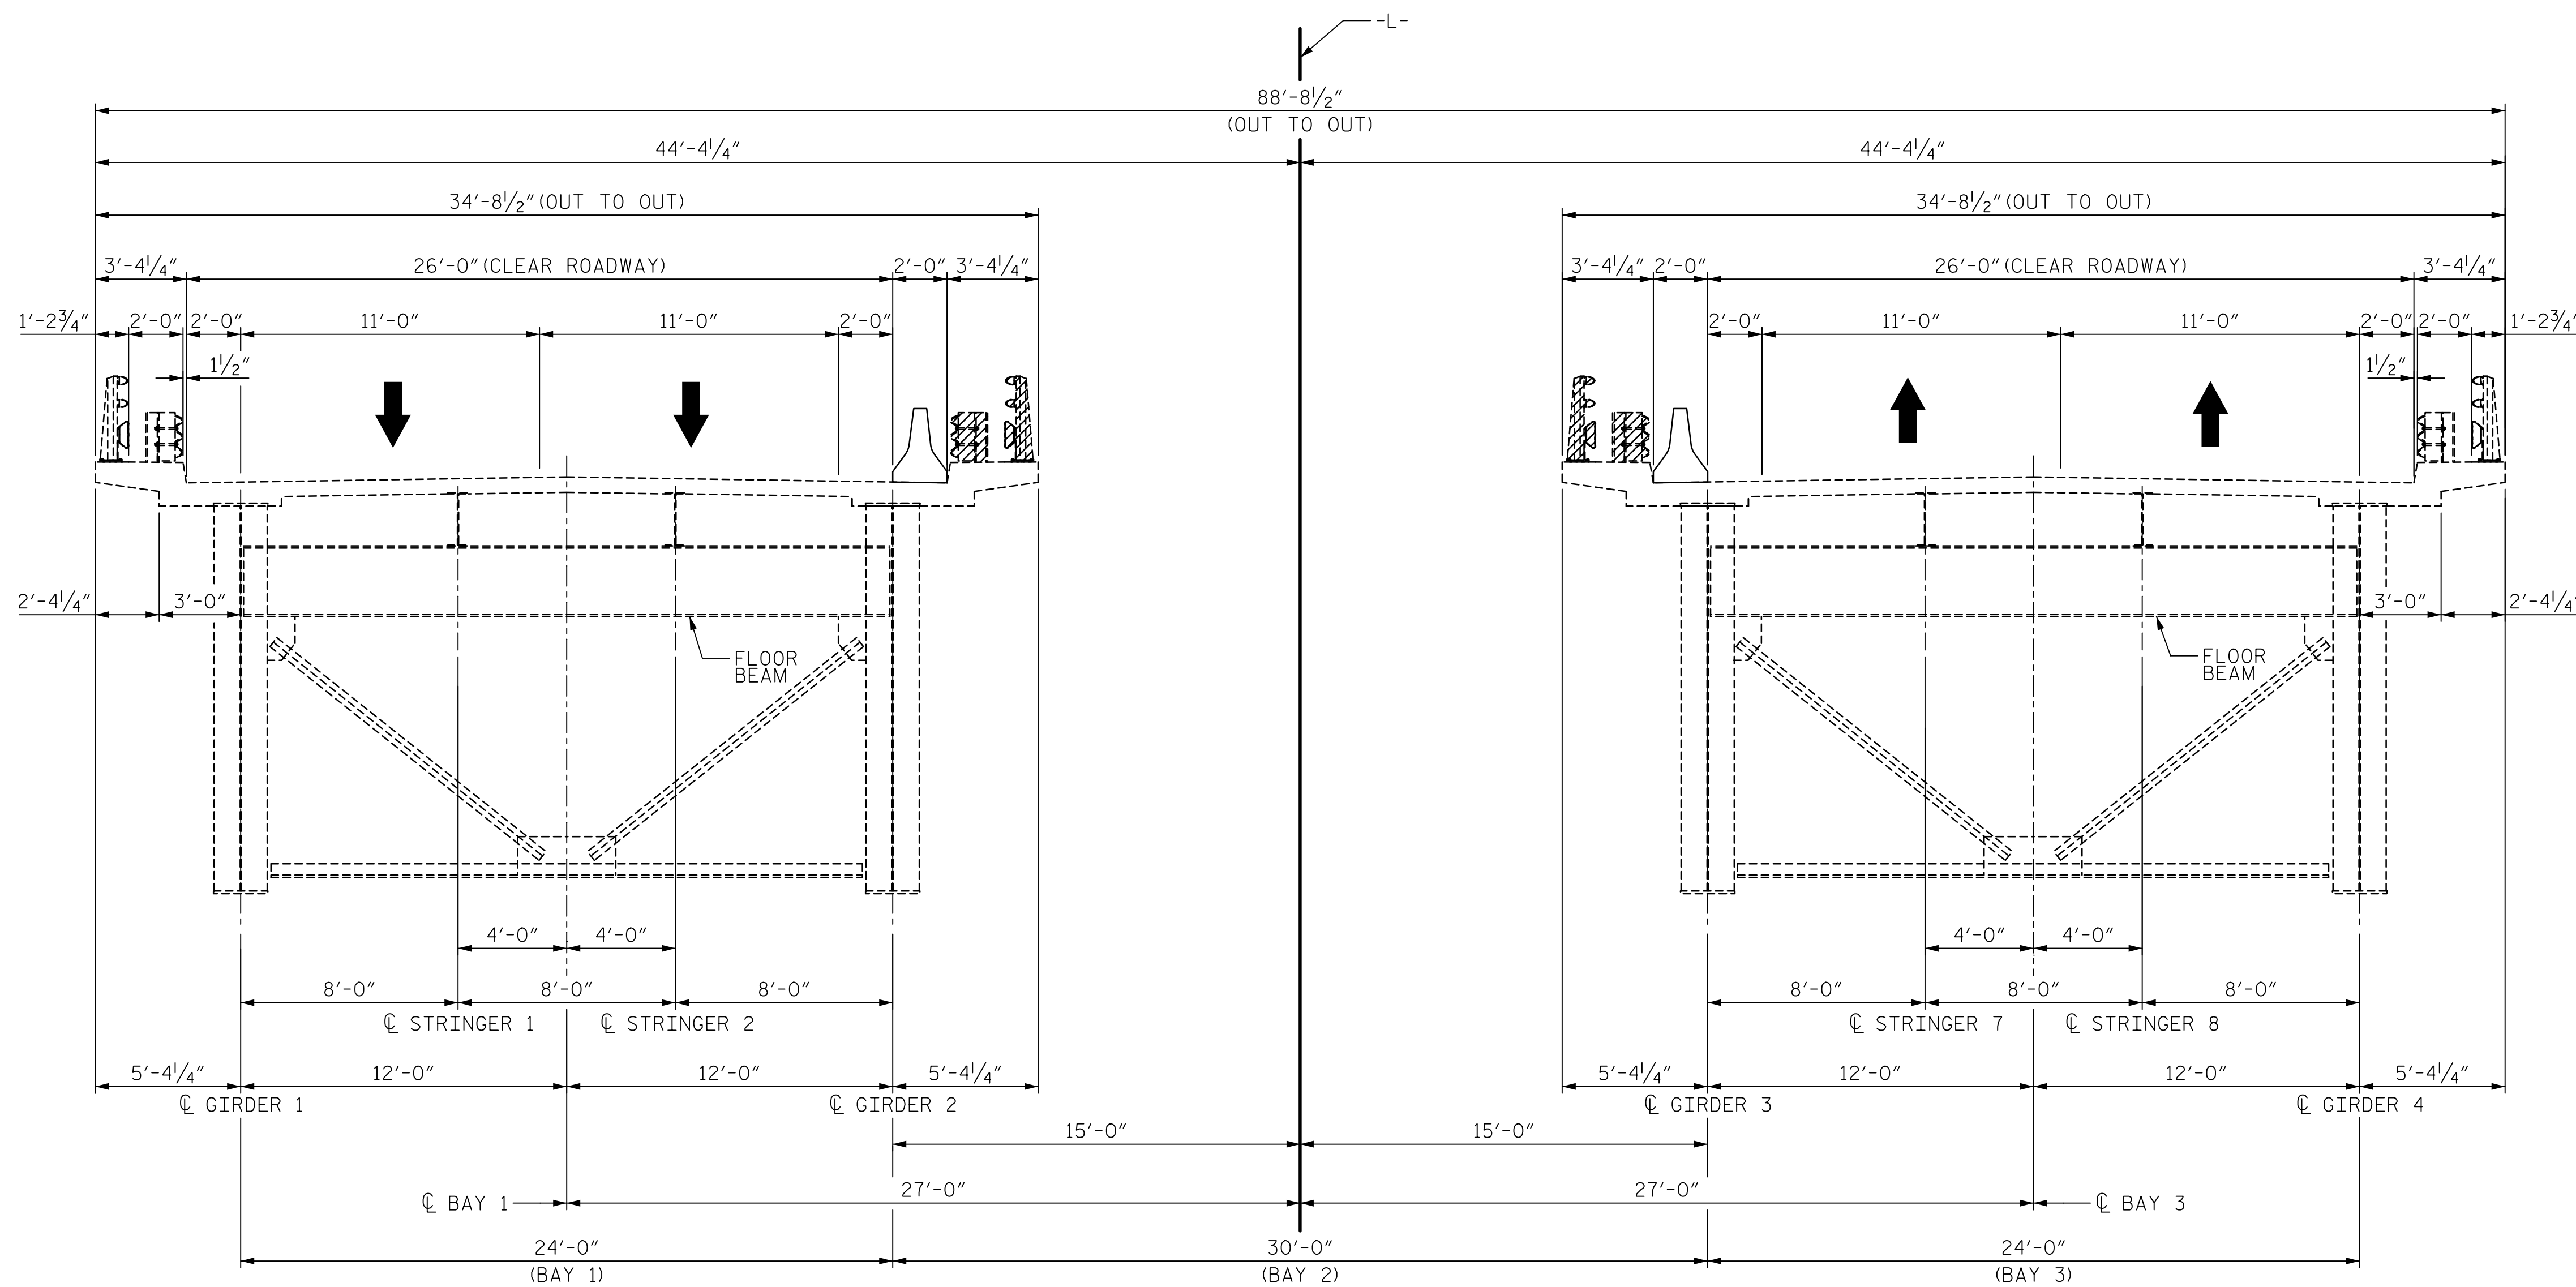

**STAGE IA CONSTRUCTION**

1. INSTALL ANCHORED TEMPORARY BARRIERS AT GIRDERS 2 AND 3.
2. DEMOLISH EXISTING BARRIER RAILS AT THE OVERHANGS OF GIRDERS 2 AND 3.


PROJECT NO. 15BPR.20  
HENDERSON COUNTY  
 STATION: 35+30.22 -L-

SHEET 3 OF 12

**LEGEND**

- EXISTING
- PROPOSED
- ▨ DEMOLITION

DRAWN BY : H.T. ROSEMOND DATE : 11/2018  
 CHECKED BY : J.E. SLOAN DATE : 11/2018  
 DESIGNED BY : N. BROWN/D. TUTTLE DATE : 11/2018  
 DESIGN CHECKED BY : J. SLOAN/J. LIU DATE : 11/2018

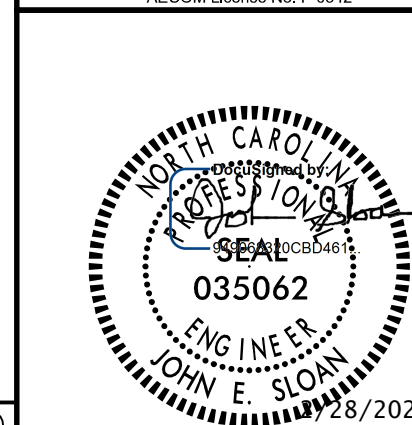

STATE OF NORTH CAROLINA  
 DEPARTMENT OF TRANSPORTATION  
 RALEIGH

SUPERSTRUCTURE  
 DEMOLITION  
 & CONSTRUCTION  
 SEQUENCE  
 STAGE IA

REVISIONS

NO.	BY:	DATE:	NO.	BY:	DATE:
1			3		
2			4		

SHEET NO.  
 S-13  
 TOTAL SHEETS  
 129

DOCUMENT NOT CONSIDERED  
 FINAL UNLESS ALL  
 SIGNATURES COMPLETED

USER: Merch Rosemond Drawings\A01\_025\_15BPR.20\_S13U\_LDCS3.dgn