


DATE: 2/27/2020
TIME: 3:47:47 PM

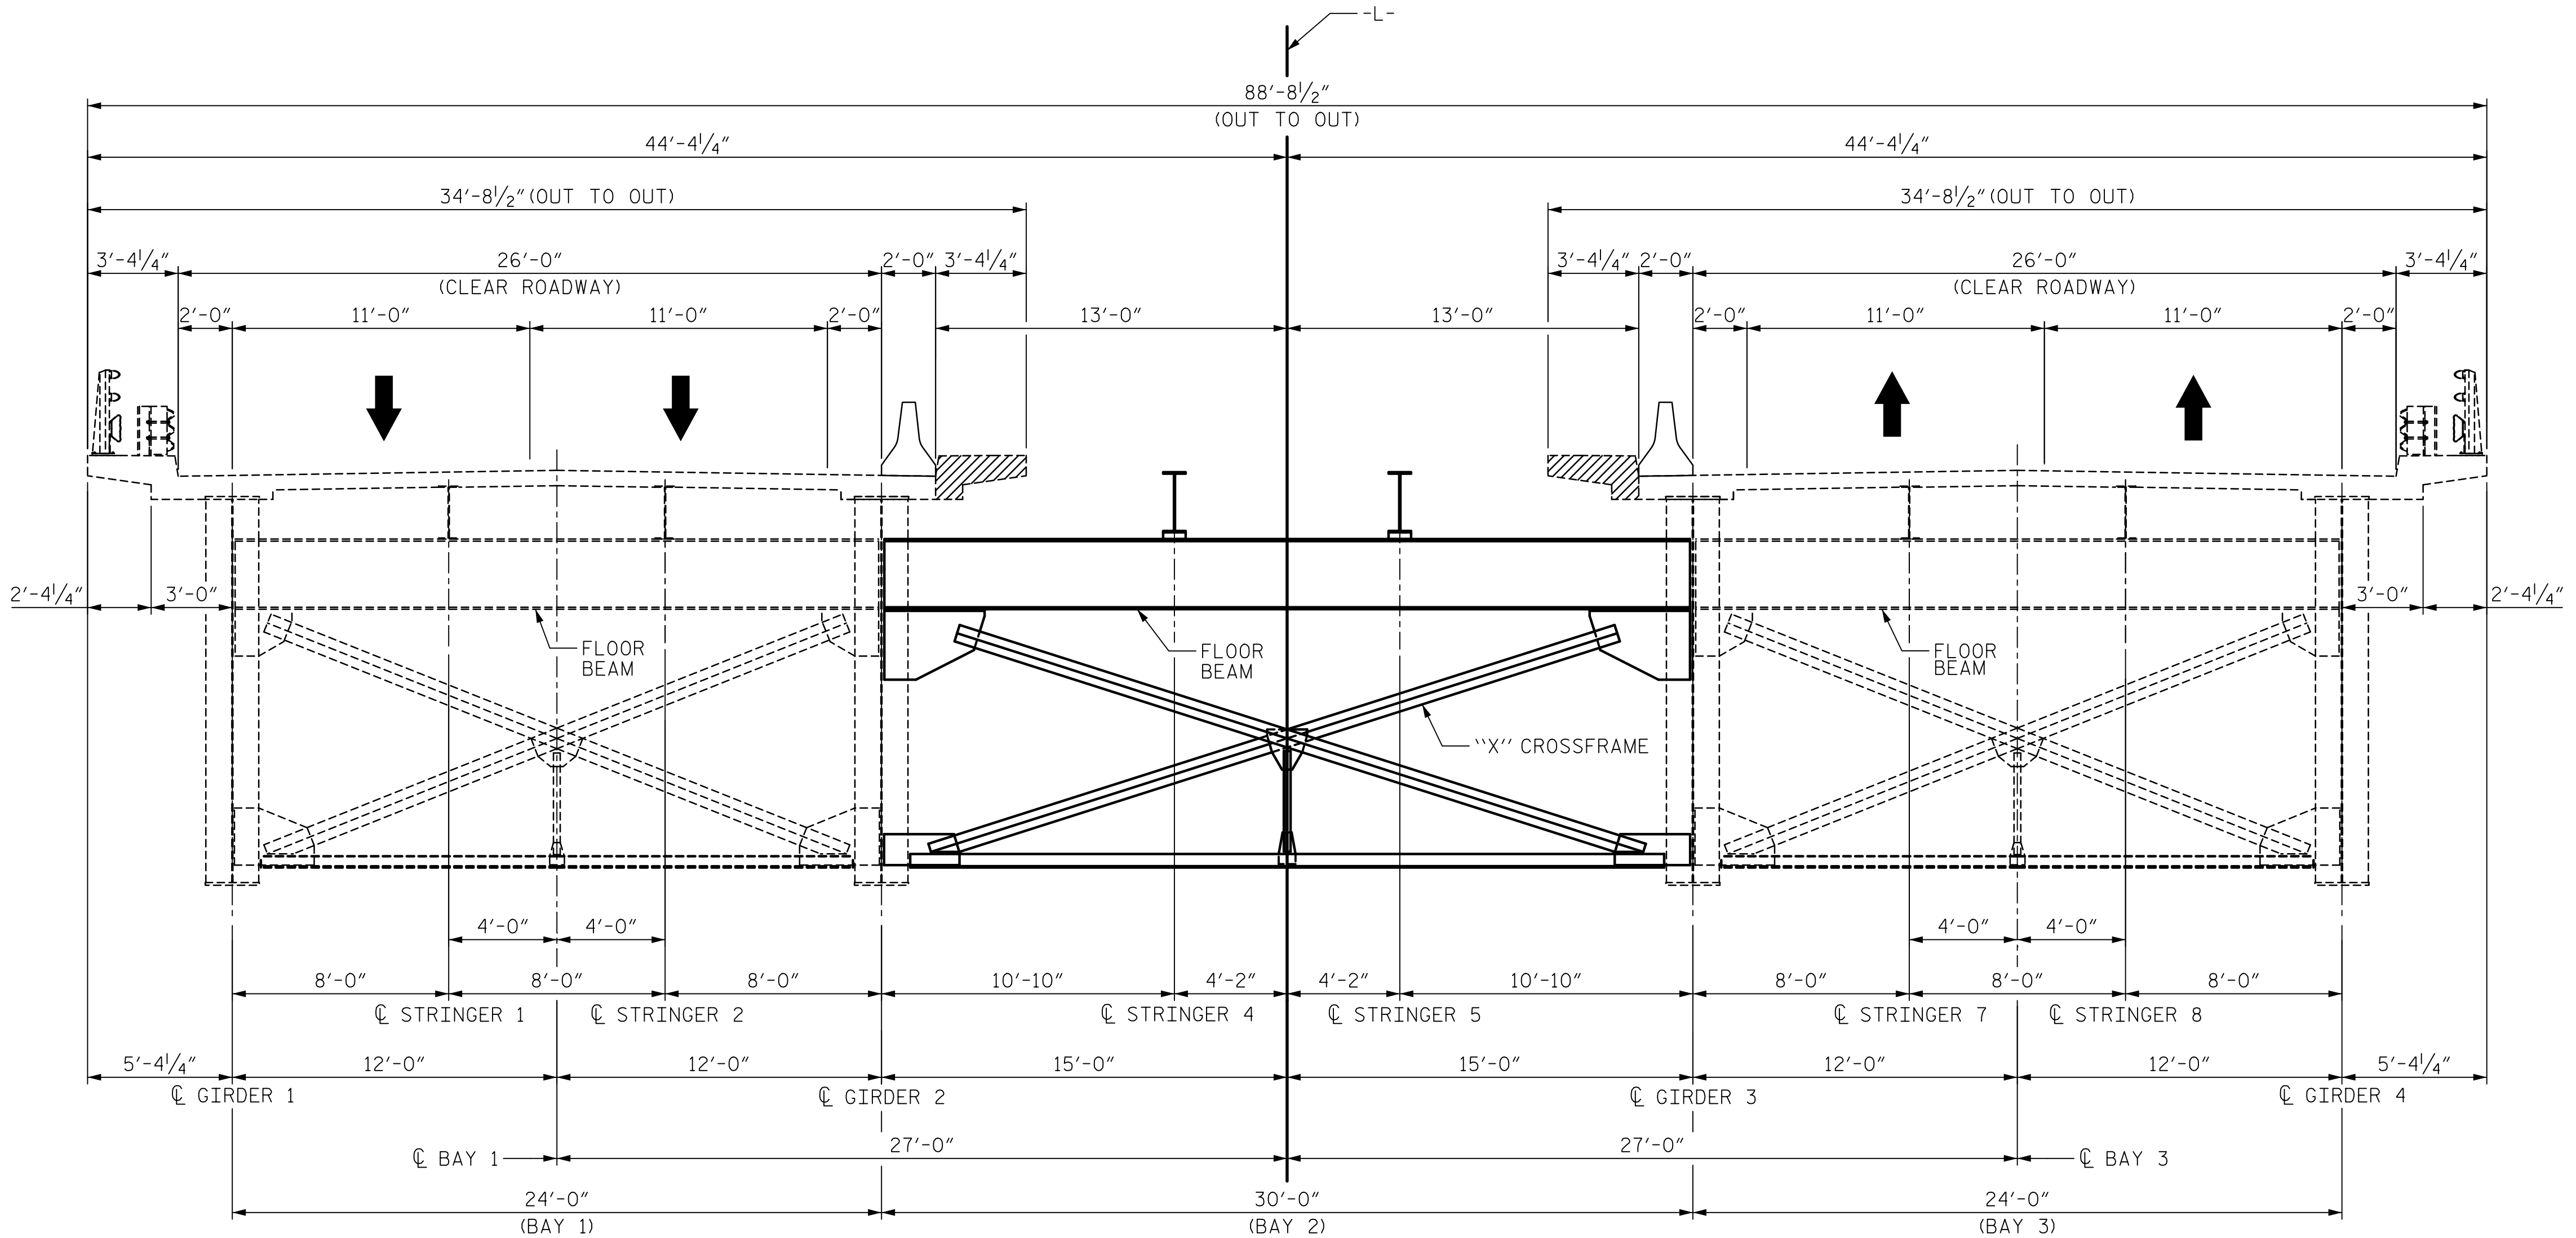

STAGE IB CONSTRUCTION (1 OF 2)

3. INSTALL FLOORBEAM CONNECTION RETROFIT IN BAYS 1 AND 3, CROSSFRAMES AT BENTS AND END BENTS, AND FLOORBEAMS BETWEEN GIRDERS 2 AND 3 TO CONNECT THE TWO SUPERSTRUCTURES. INSTALL STRINGERS 4 AND 5 BETWEEN GIRDERS 2 AND 3.
4. DEMOLISH EXISTING OVERHANGS AT GIRDERS 2 AND 3.

PROJECT NO. 15BPR.20
HENDERSON COUNTY
 STATION: 35+30.22 -L-

SHEET 4 OF 12

"X" CROSSFRAMES AT BENTS AND END BENTS SHOWN. FOR INTERMEDIATE CROSSFRAMES, SEE SHEET 5 OF 12.

LEGEND

-----	EXISTING
—————	PROPOSED
▨	DEMOLITION

DRAWN BY : H.T. ROSEMOND	DATE : 11/2018
CHECKED BY : J.E. SLOAN	DATE : 11/2018
DESIGNED BY : N. BROWN/D. TUTTLE	DATE : 11/2018
DESIGN CHECKED BY : J. SLOAN/J. LIU	DATE : 11/2018



STATE OF NORTH CAROLINA
 DEPARTMENT OF TRANSPORTATION
 RALEIGH

**SUPERSTRUCTURE
 DEMOLITION
 & CONSTRUCTION
 SEQUENCE
 STAGE IB**

DOCUMENT NOT CONSIDERED
 FINAL UNLESS ALL
 SIGNATURES COMPLETED

REVISIONS						SHEET NO.
NO.	BY:	DATE:	NO.	BY:	DATE:	S-14
1			3			TOTAL SHEETS
2			4			129

USER: Hrc@assessord Drawings\A01_027_15BPR.20_SMU.DCS4.dgn