


DATE: 2/27/2020  
TIME: 3:07:55 PM

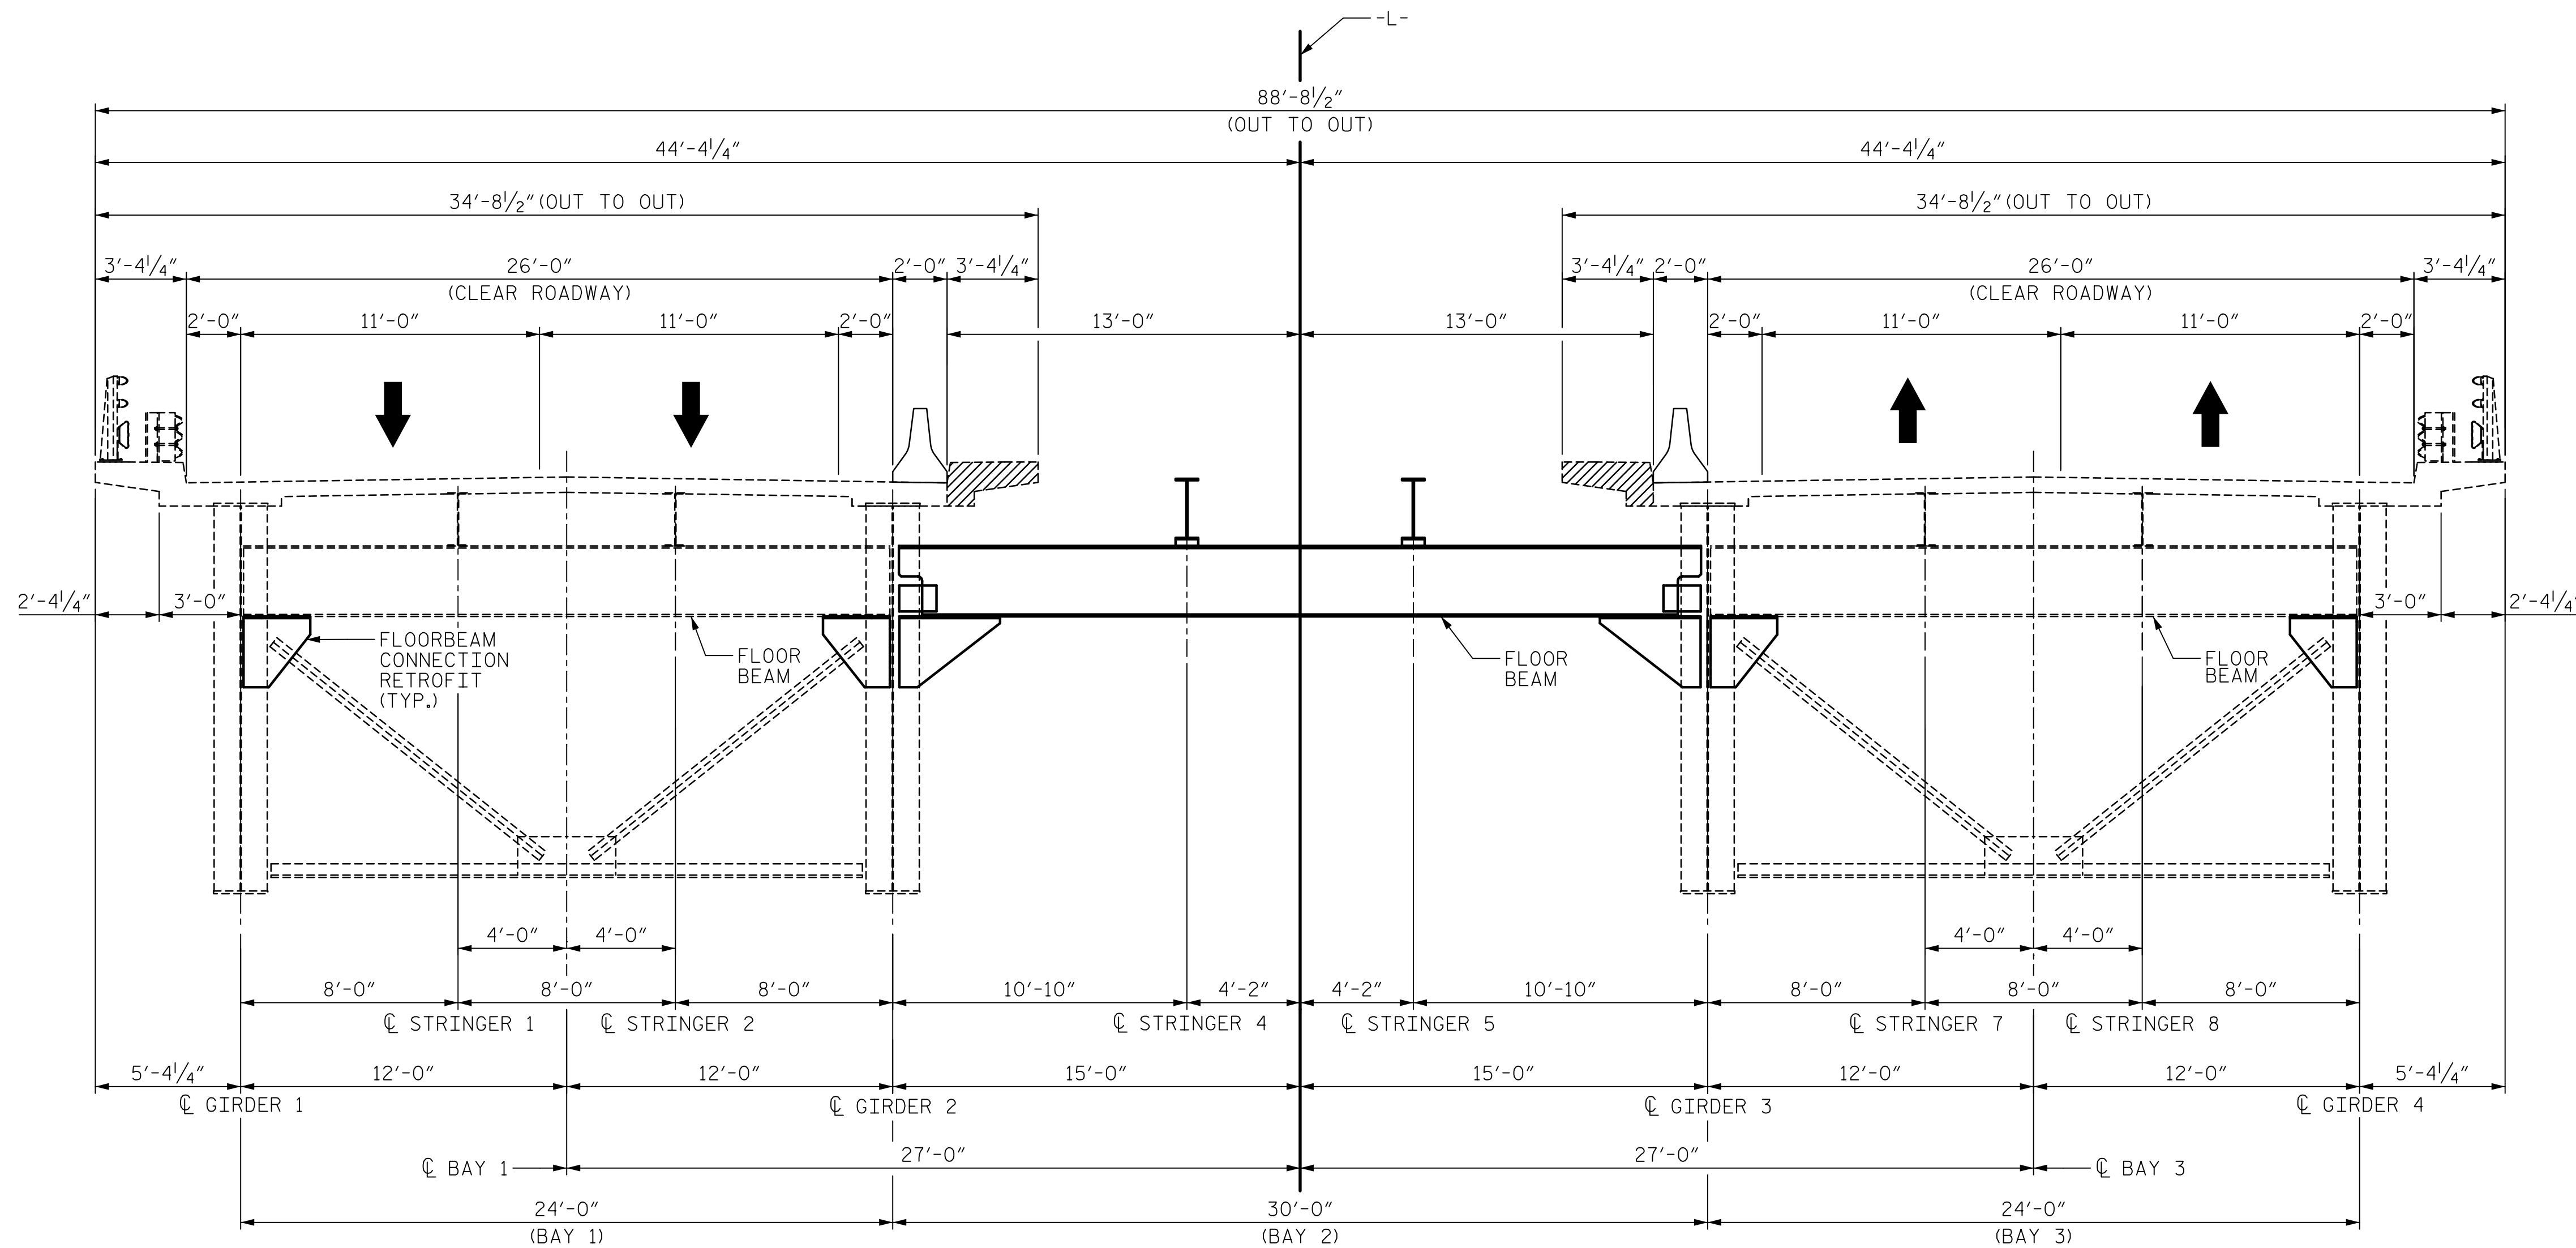

STAGE IB CONSTRUCTION (2 OF 2)

PROJECT NO. 15BPR.20  
 HENDERSON COUNTY  
 STATION: 35+30.22 -L-


SHEET 5 OF 12

INTERMEDIATE CROSSFRAMES SHOWN FOR "X" CROSSFRAMES AT BENTS AND END BENTS, SEE SHEET 4 OF 12.

LEGEND

- EXISTING
- PROPOSED
- ▨ DEMOLITION

DRAWN BY : H.T. ROSEMOND DATE : 11/2018  
 CHECKED BY : J.E. SLOAN DATE : 11/2018  
 DESIGNED BY : N. BROWN/D. TUTTLE DATE : 11/2018  
 DESIGN CHECKED BY : J. SLOAN/J. LIU DATE : 11/2018

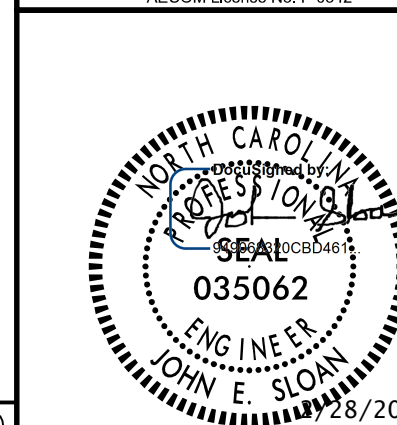

STATE OF NORTH CAROLINA  
 DEPARTMENT OF TRANSPORTATION  
 RALEIGH

SUPERSTRUCTURE  
 DEMOLITION  
 & CONSTRUCTION  
 SEQUENCE  
 STAGE IB

REVISIONS

NO.	BY:	DATE:	NO.	BY:	DATE:
1			3		
2			4		

SHEET NO.  
 S-15  
 TOTAL SHEETS  
 129

DOCUMENT NOT CONSIDERED  
 FINAL UNLESS ALL  
 SIGNATURES COMPLETED

USER: Hrc@rosemond.com Drawings\01\_029\_15BPR.20\_SMU\_LDC55.dgn