


DATE: 2/27/2020  
TIME: 3:06:24 PM

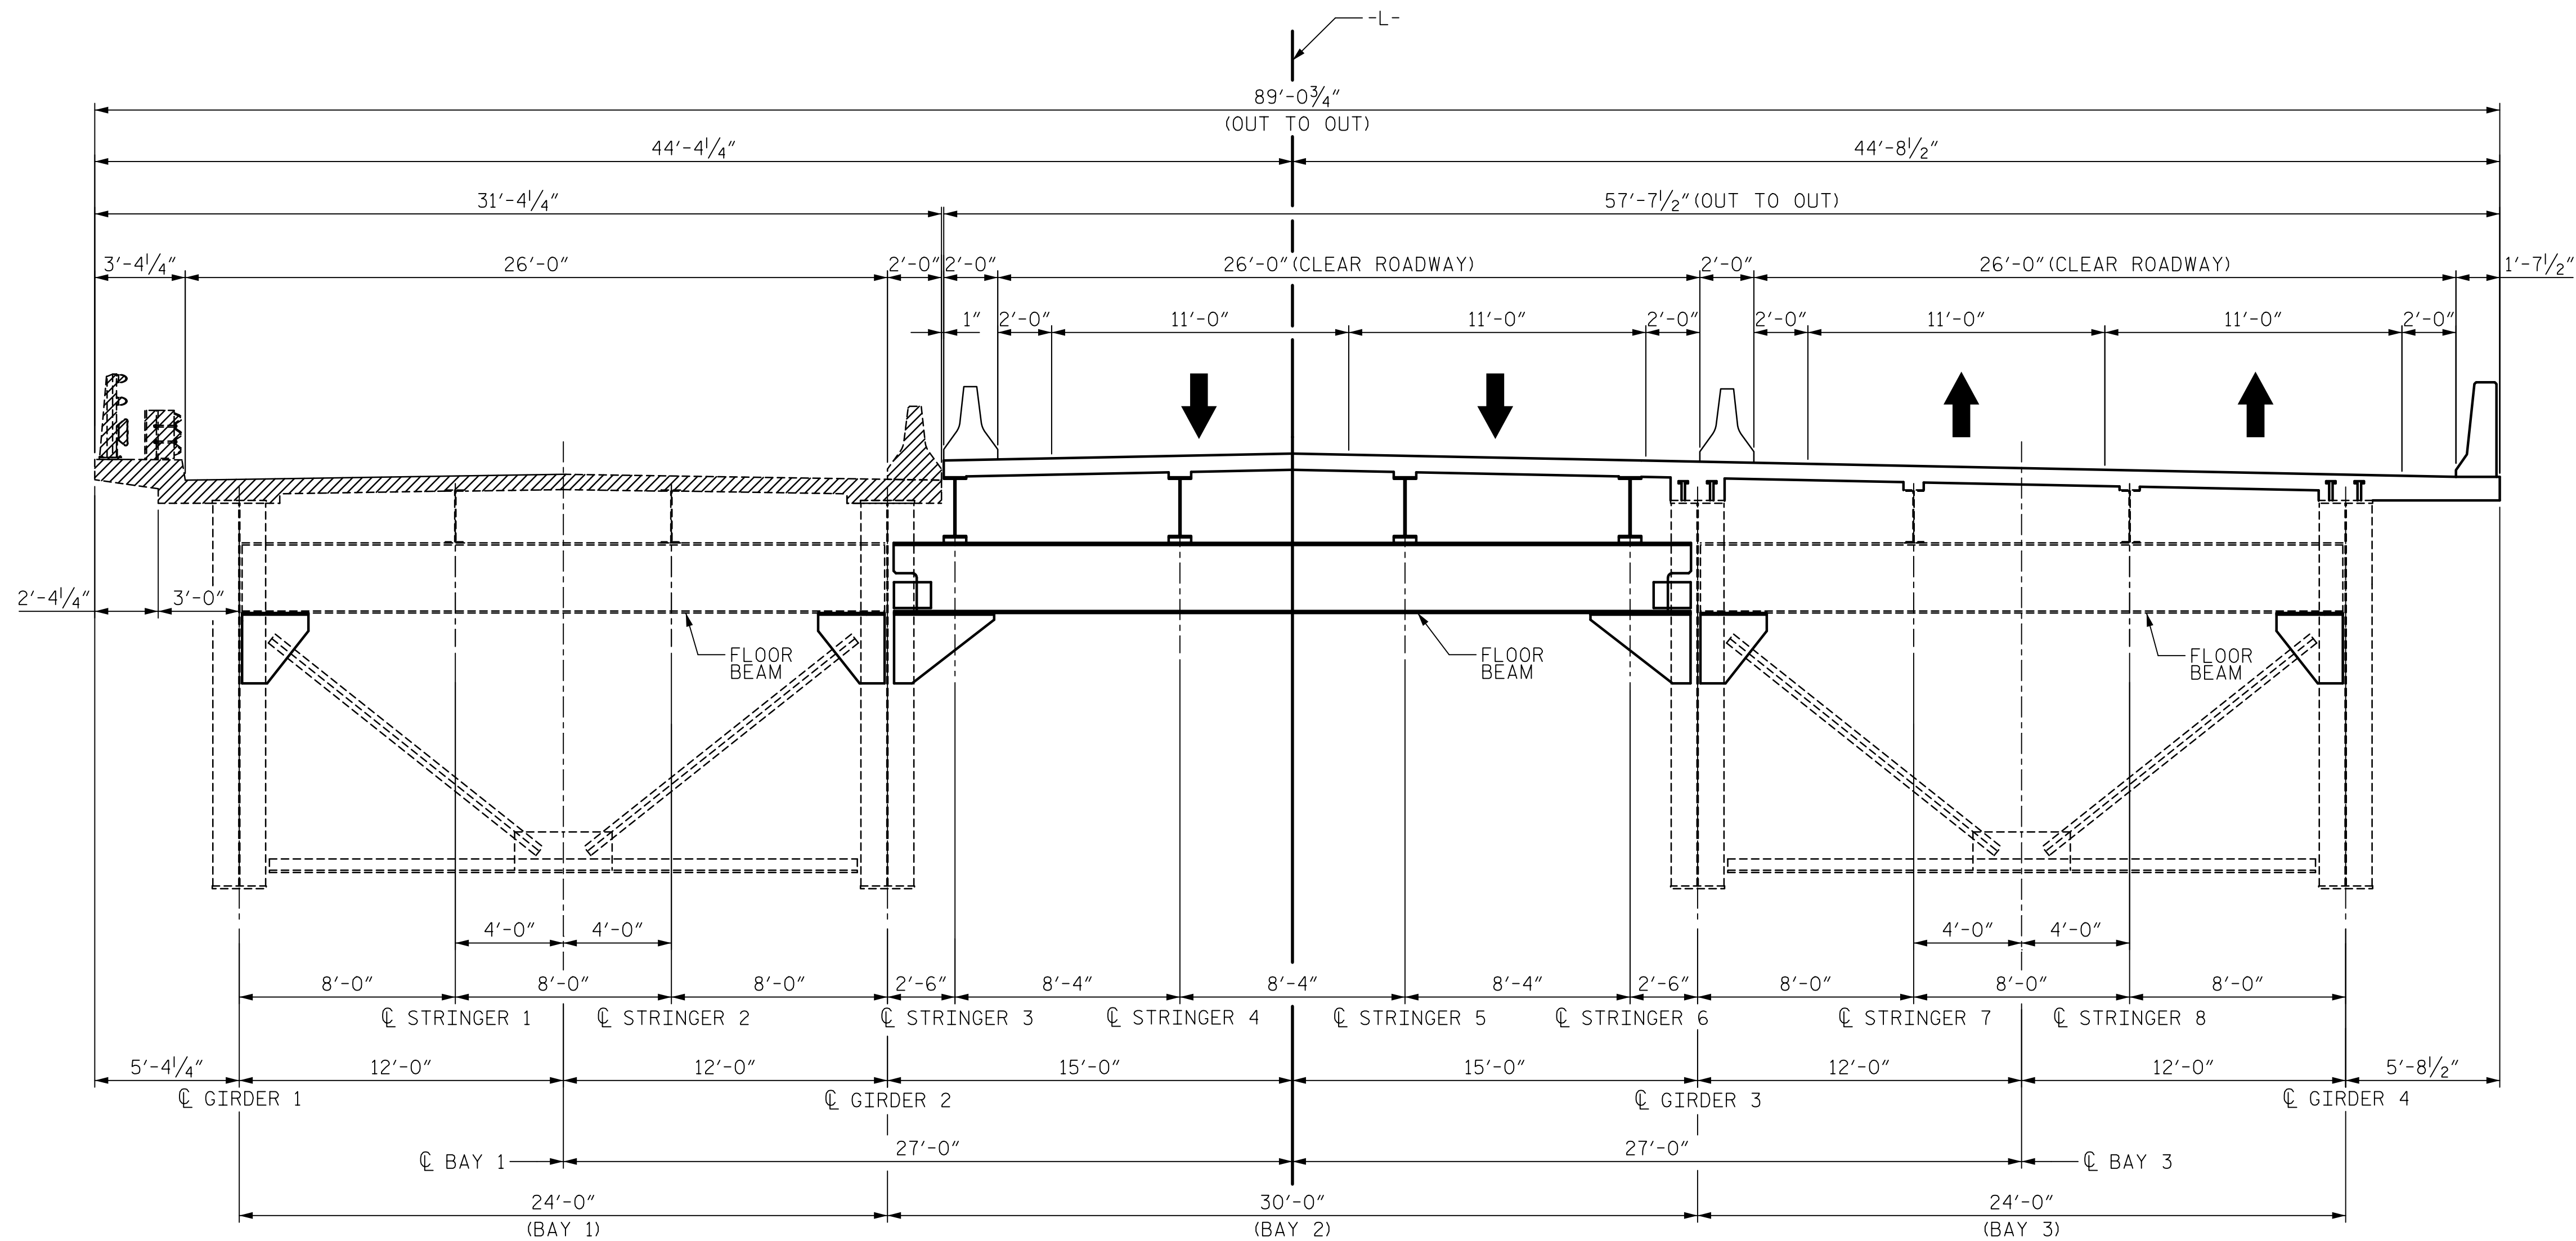

### STAGE IIIA CONSTRUCTION

14. SHIFT WESTBOUND TRAFFIC TO BAY 3.
15. SHIFT EASTBOUND TRAFFIC TO BAY 2.
16. REMOVE ANCHORED TEMPORARY BARRIER AT GIRDER 2. DEMOLISH EXISTING BARRIER AND CONCRETE DECK IN BAY 1.


PROJECT NO. 15BPR.20  
HENDERSON COUNTY  
 STATION: 35+30.22 -L-

SHEET 9 OF 12

#### LEGEND

- EXISTING
- PROPOSED
- ▨ DEMOLITION

DRAWN BY : H.T. ROSEMOND DATE : 11/2018  
 CHECKED BY : J.E. SLOAN DATE : 11/2018  
 DESIGNED BY : N. BROWN/D. TUTTLE DATE : 11/2018  
 DESIGN CHECKED BY : J. SLOAN/J. LIU DATE : 11/2018

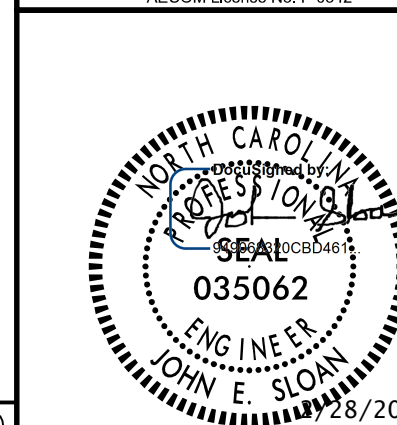

STATE OF NORTH CAROLINA  
 DEPARTMENT OF TRANSPORTATION  
 RALEIGH

SUPERSTRUCTURE  
 DEMOLITION  
 & CONSTRUCTION  
 SEQUENCE  
 STAGE IIIA

#### REVISIONS

NO.	BY:	DATE:	NO.	BY:	DATE:
1			3		
2			4		

SHEET NO.  
 S-19  
 TOTAL SHEETS  
 129

DOCUMENT NOT CONSIDERED  
 FINAL UNLESS ALL  
 SIGNATURES COMPLETED

USER: HrcRosenmond Drawings\A01\_03T\_15BPR20\_LSMU\_LDC59.dgn