

STAGE IIIB CONSTRUCTION

17. INSTALL SHEAR STUDS AND TOP FLANGE WEB GAP DETAILS ON THE TOP FLANGE OF GIRDERS 1 AND 2. COMPLETE GIRDER 1 STRENGTHENING AND REHABILITATION PRIOR TO INSTALLING STAGE III DECK FORMWORK.

PROJECT NO. 15BPR.20
HENDERSON COUNTY
 STATION: 35+30.22 -L-


SHEET 10 OF 12

LEGEND

- EXISTING
- PROPOSED
- ▨ DEMOLITION

DRAWN BY : H.T. ROSEMOND DATE : 11/2018
 CHECKED BY : J.E. SLOAN DATE : 11/2018
 DESIGNED BY : N. BROWN/D. TUTTLE DATE : 11/2018
 DESIGN CHECKED BY : J. SLOAN/J. LIU DATE : 11/2018

DOCUMENT NOT CONSIDERED
 FINAL UNLESS ALL
 SIGNATURES COMPLETED

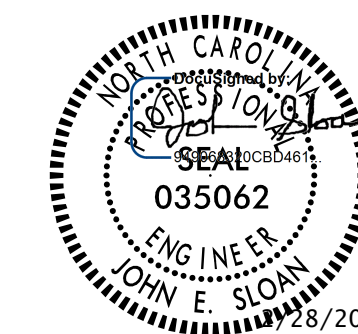

STATE OF NORTH CAROLINA
 DEPARTMENT OF TRANSPORTATION
 RALEIGH

SUPERSTRUCTURE
 DEMOLITION
 & CONSTRUCTION
 SEQUENCE
 STAGE IIIB

REVISIONS						SHEET NO.
NO.	BY:	DATE:	NO.	BY:	DATE:	S-20
1			3			TOTAL SHEETS
2			4			129

DATE: 2/27/2020
TIME: 3:06:56 PM

USER: Hersh Rosemond
DIR: R:\Structures\04 Drawings\401_039_15BPR.20_SMU_LDCS04.dgn