



DATE: 2/27/2020
TIME: 3:55:56 PM

USER: Merch_Rosemond
DGN: R:\Structurals\04 Drawings\01_03_15BPR20_SMT_15B.dgn

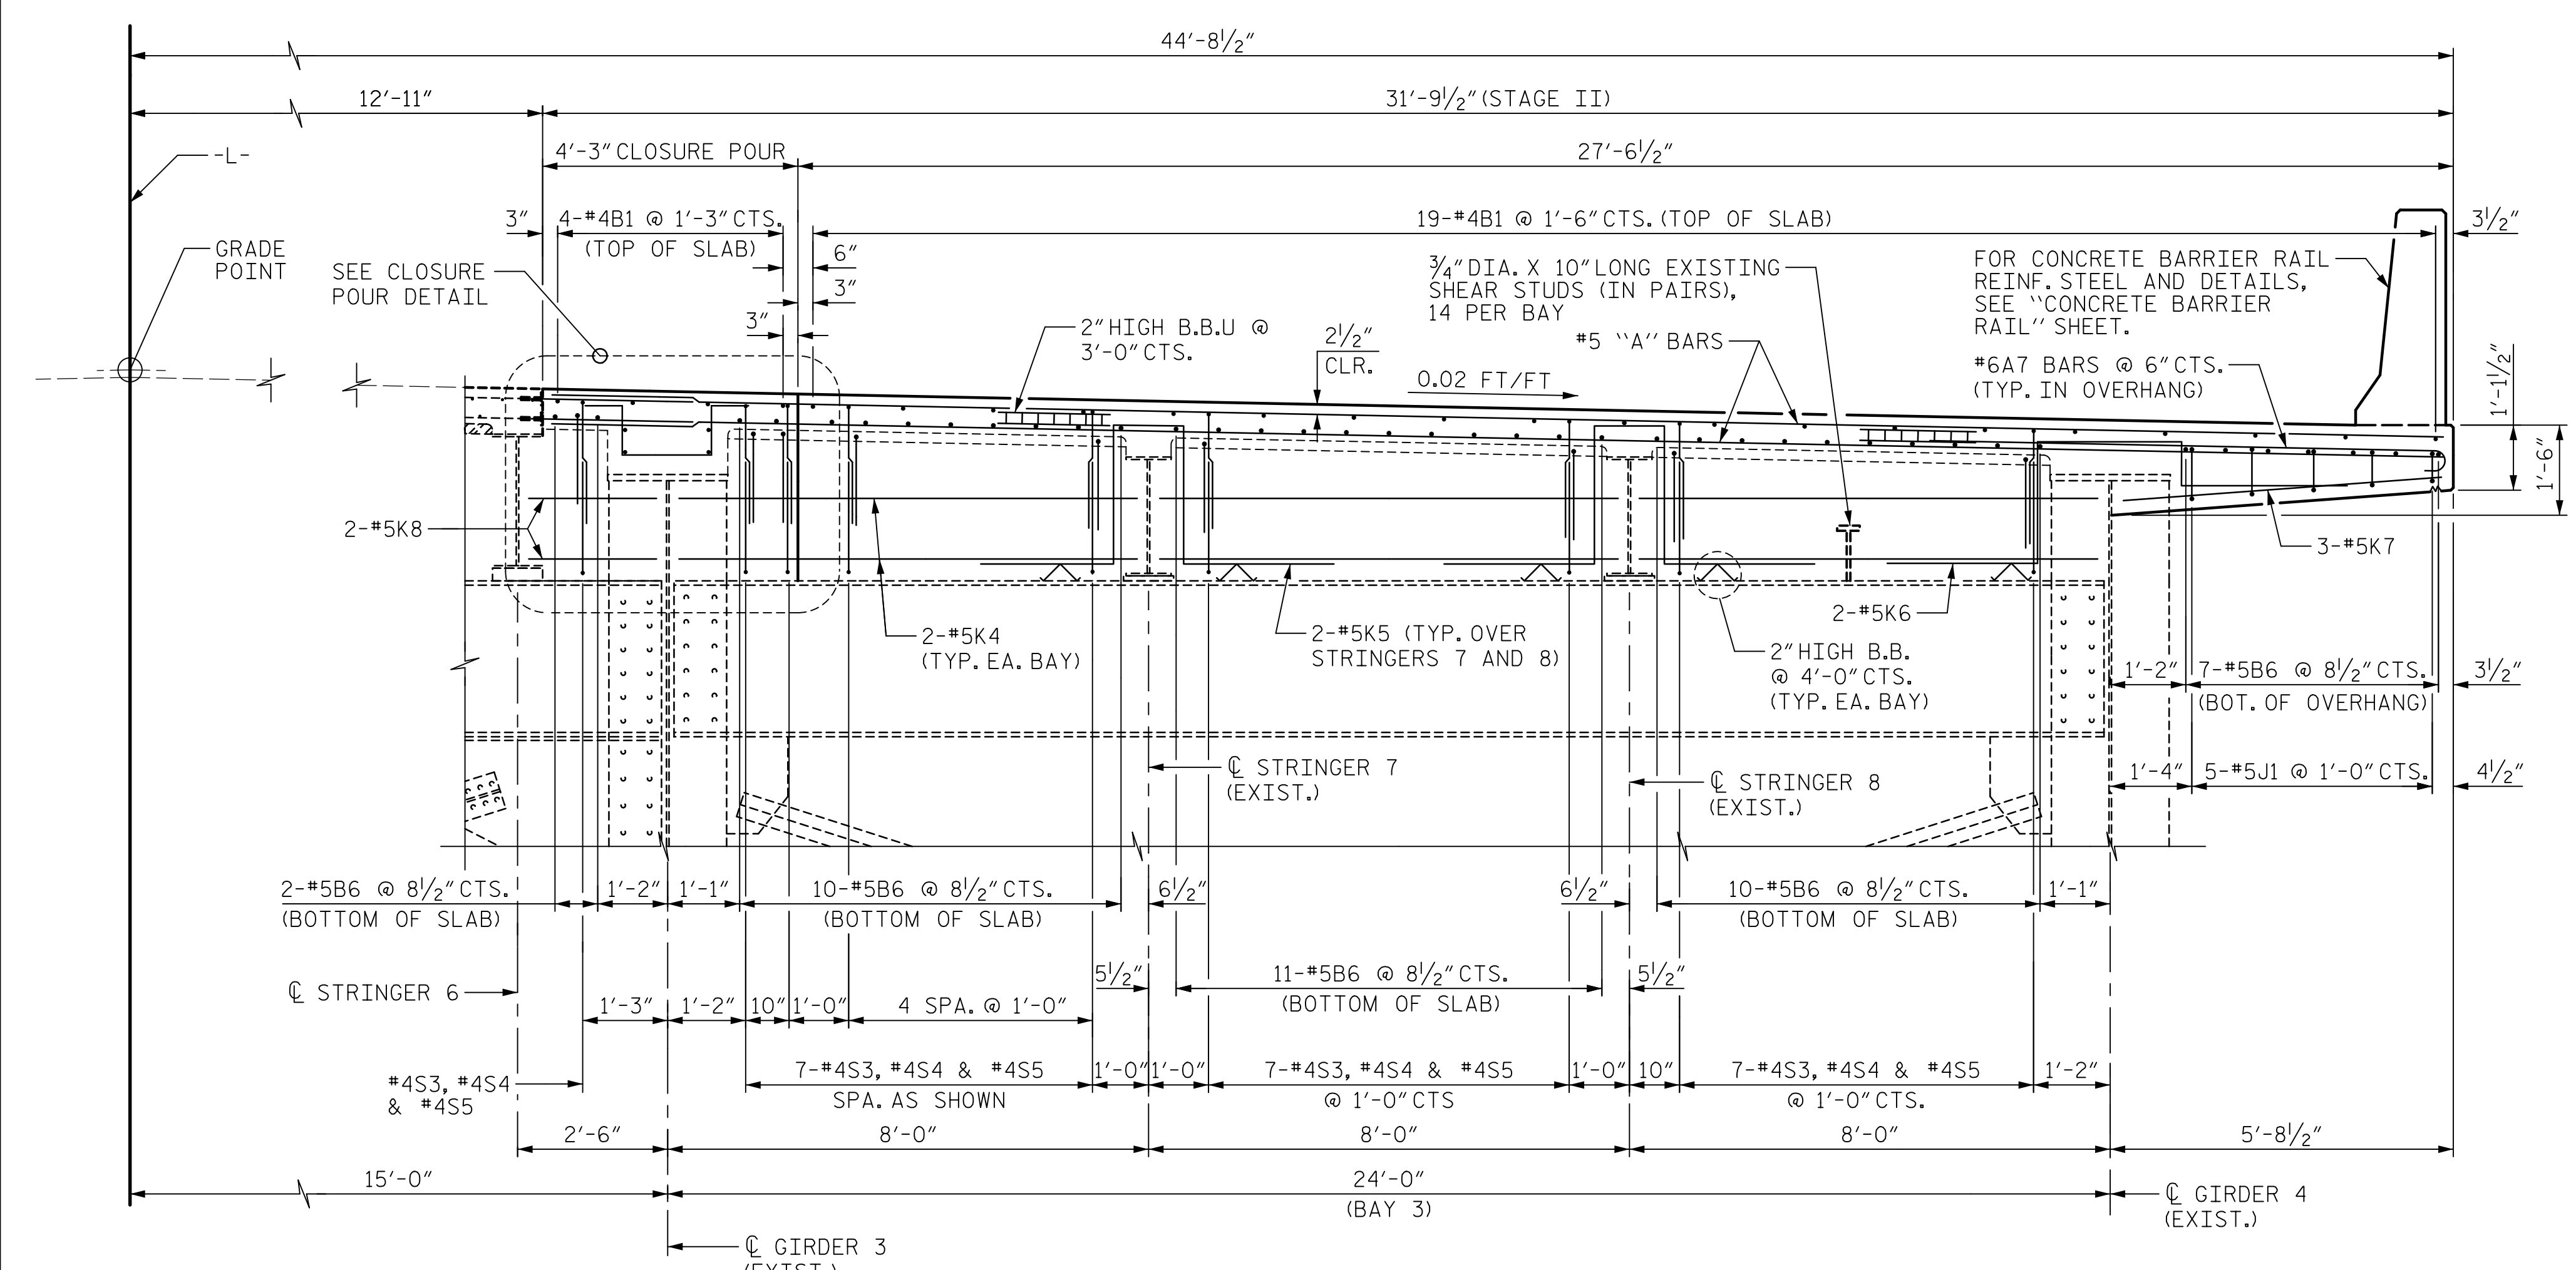


TYPICAL SECTION AT BENTS 1 AND 4
FOR ADDITIONAL DIMENSIONS, SEE SHEET 1.

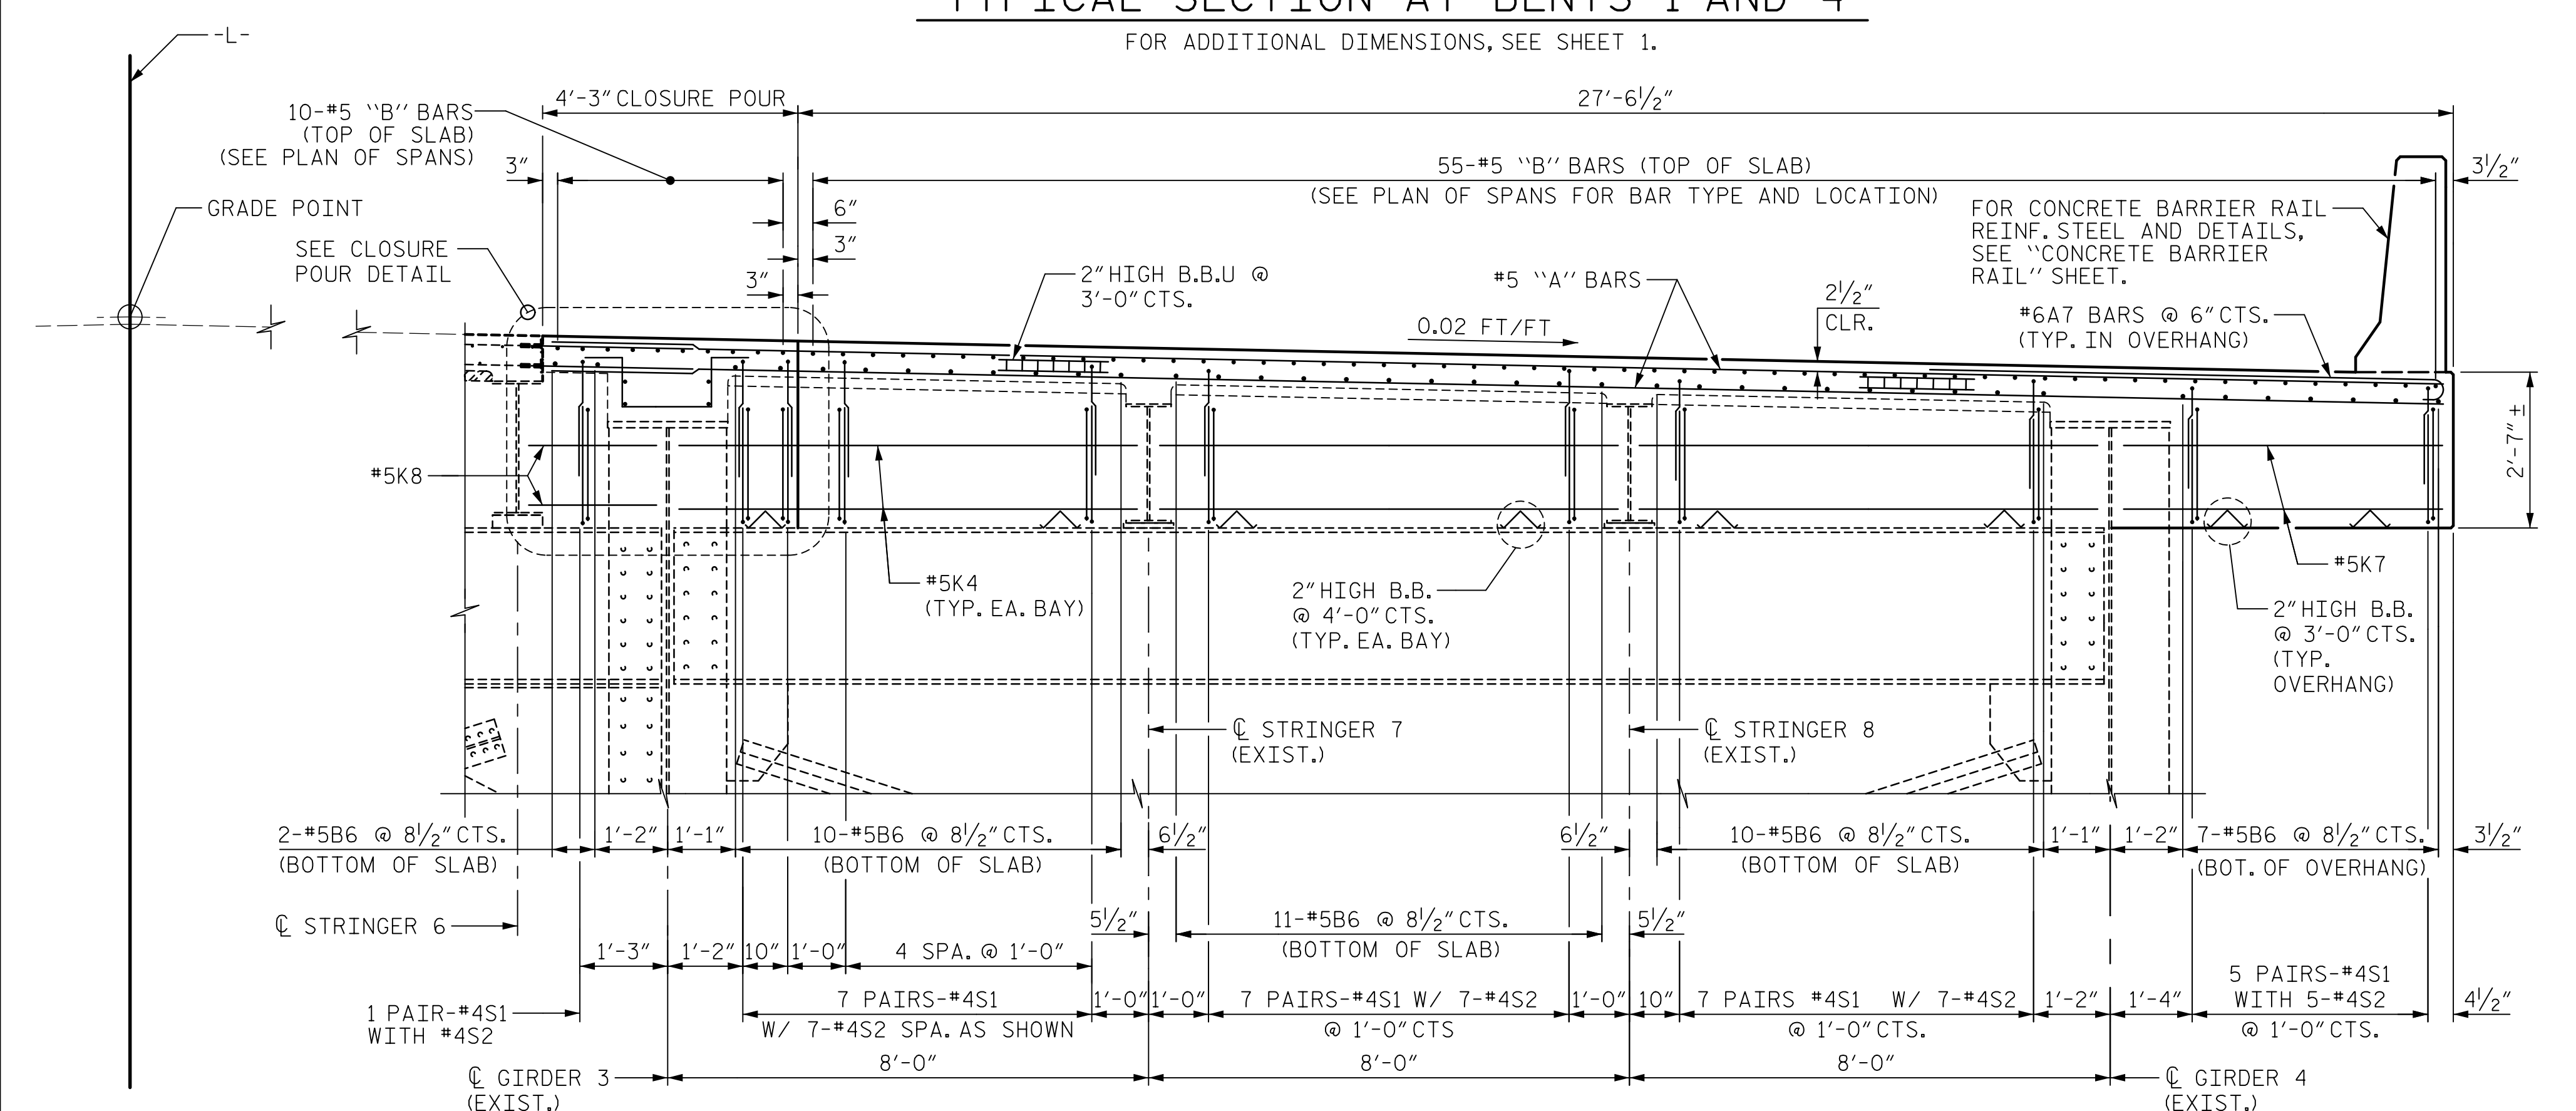

TYPICAL SECTION AT END BENT
FOR ADDITIONAL DIMENSIONS, SEE SHEET 1 AND SECTION ABOVE.


NOTES:

FOR NOTES, SEE SHEET 2 OF 10.
FOR CLOSURE POUR DETAIL, SEE SHEET 10 OF 10.
THE BAYS 1 AND 3 FLOORBEAMS HAVE 3/4\"/>

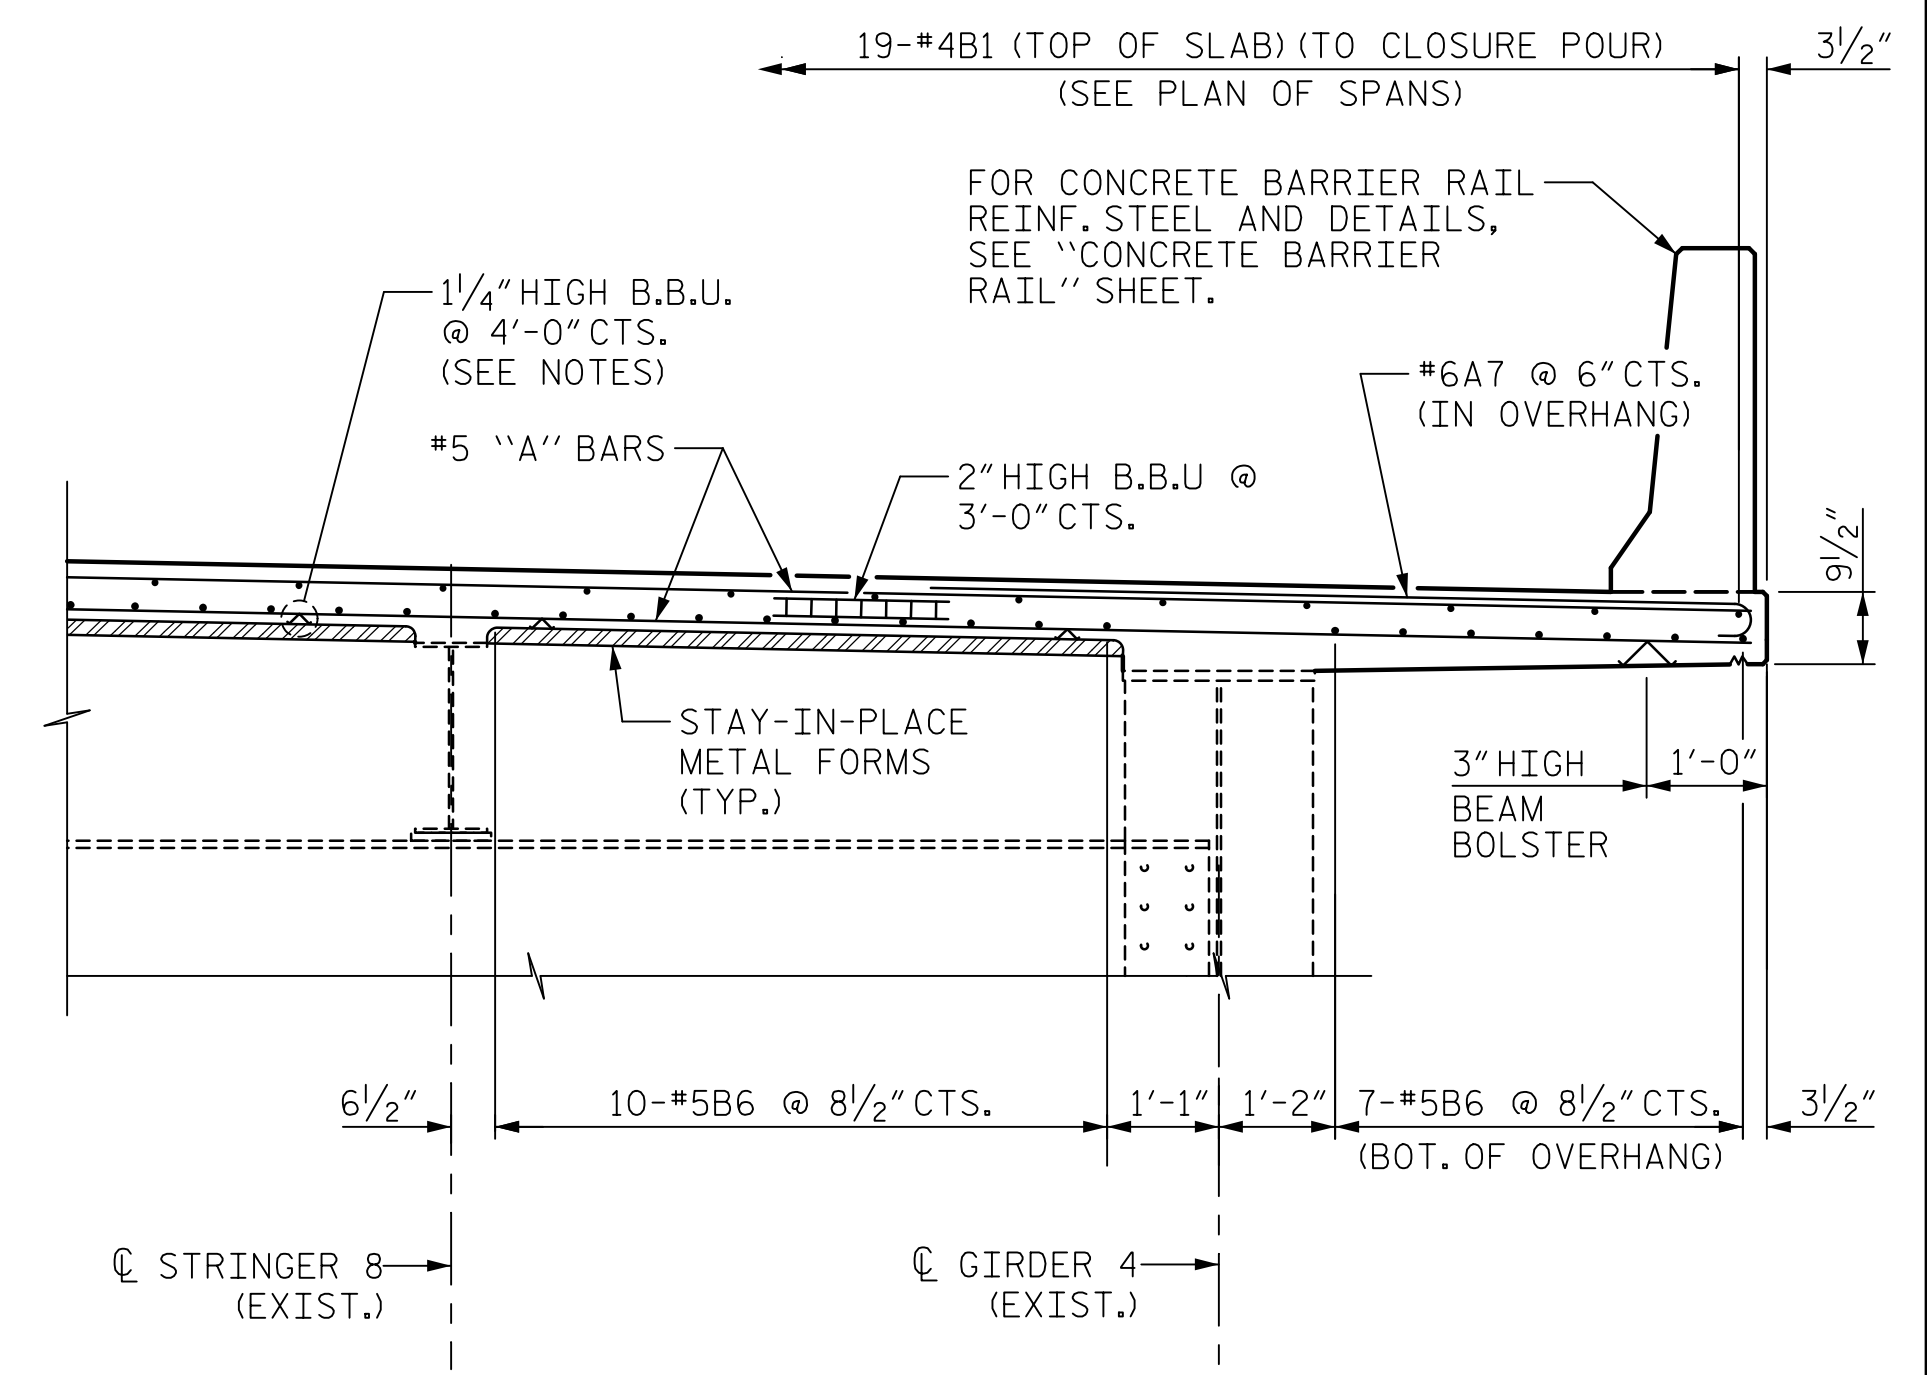

PART TYPICAL SECTION AT INT. CROSSFRAME

DRAWN BY : M.K. TOM DATE : 1/2019
CHECKED BY : J.E. SLOAN DATE : 1/2019
DESIGNED BY : H.T. ROSEMOND DATE : 1/2019
DESIGN CHECKED BY : J. SLOAN/J. LIU DATE : 1/2019

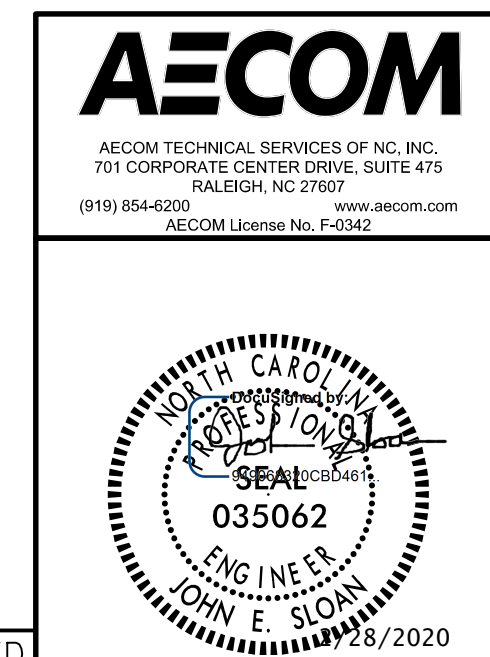

PROJECT NO. 15BPR.20
HENDERSON COUNTY
STATION: 35+30.22 -L-
SHEET 5 OF 10

STATE OF NORTH CAROLINA DEPARTMENT OF TRANSPORTATION RALEIGH					
SUPERSTRUCTURE					
TYPICAL SECTION STAGE II SPANS A & E					
REVISIONS					
NO.	BY:	DATE:	NO.	BY:	DATE:
1			3		
2			4		
SHEET NO.					S-27
TOTAL SHEETS					129

DOCUMENT NOT CONSIDERED
FINAL UNLESS ALL
SIGNATURES COMPLETED