



DATE: 2/27/2020
TIME: 3:55:54 PM


USER: Cheryl Rosemond
DGN: R:\Structures\04 Drawings\01_DST_15BPR20_SMT_15T.dgn

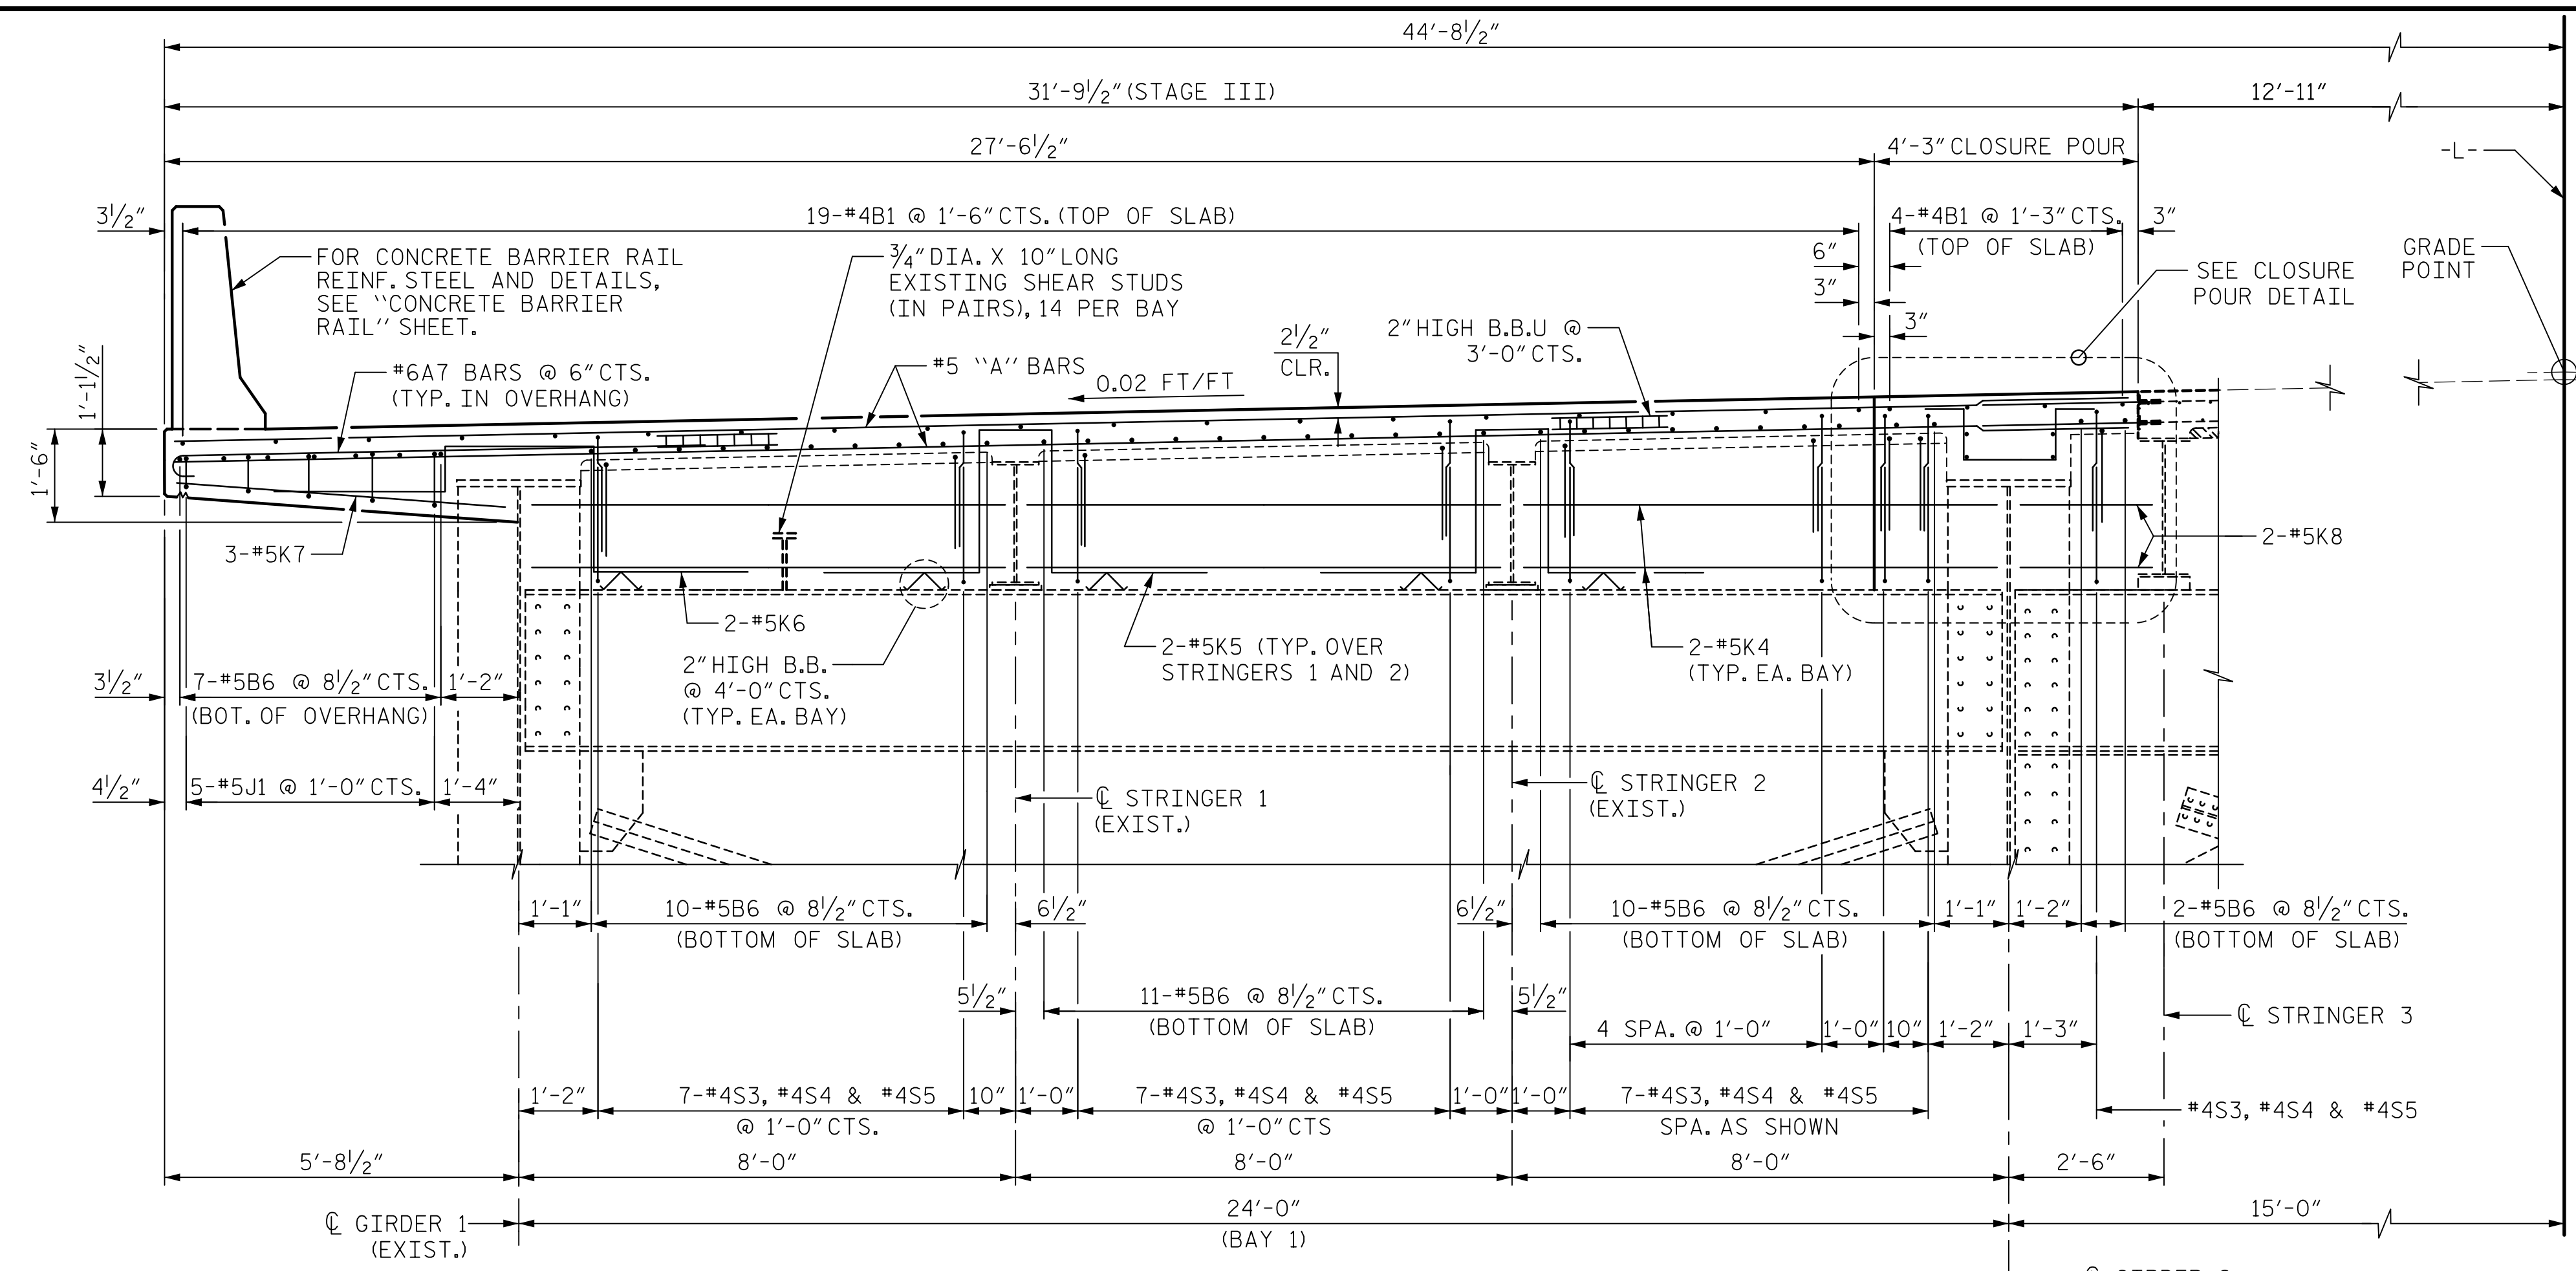

TYPICAL SECTION AT BENTS 1 AND 4
FOR ADDITIONAL DIMENSIONS, SEE SHEET 1.

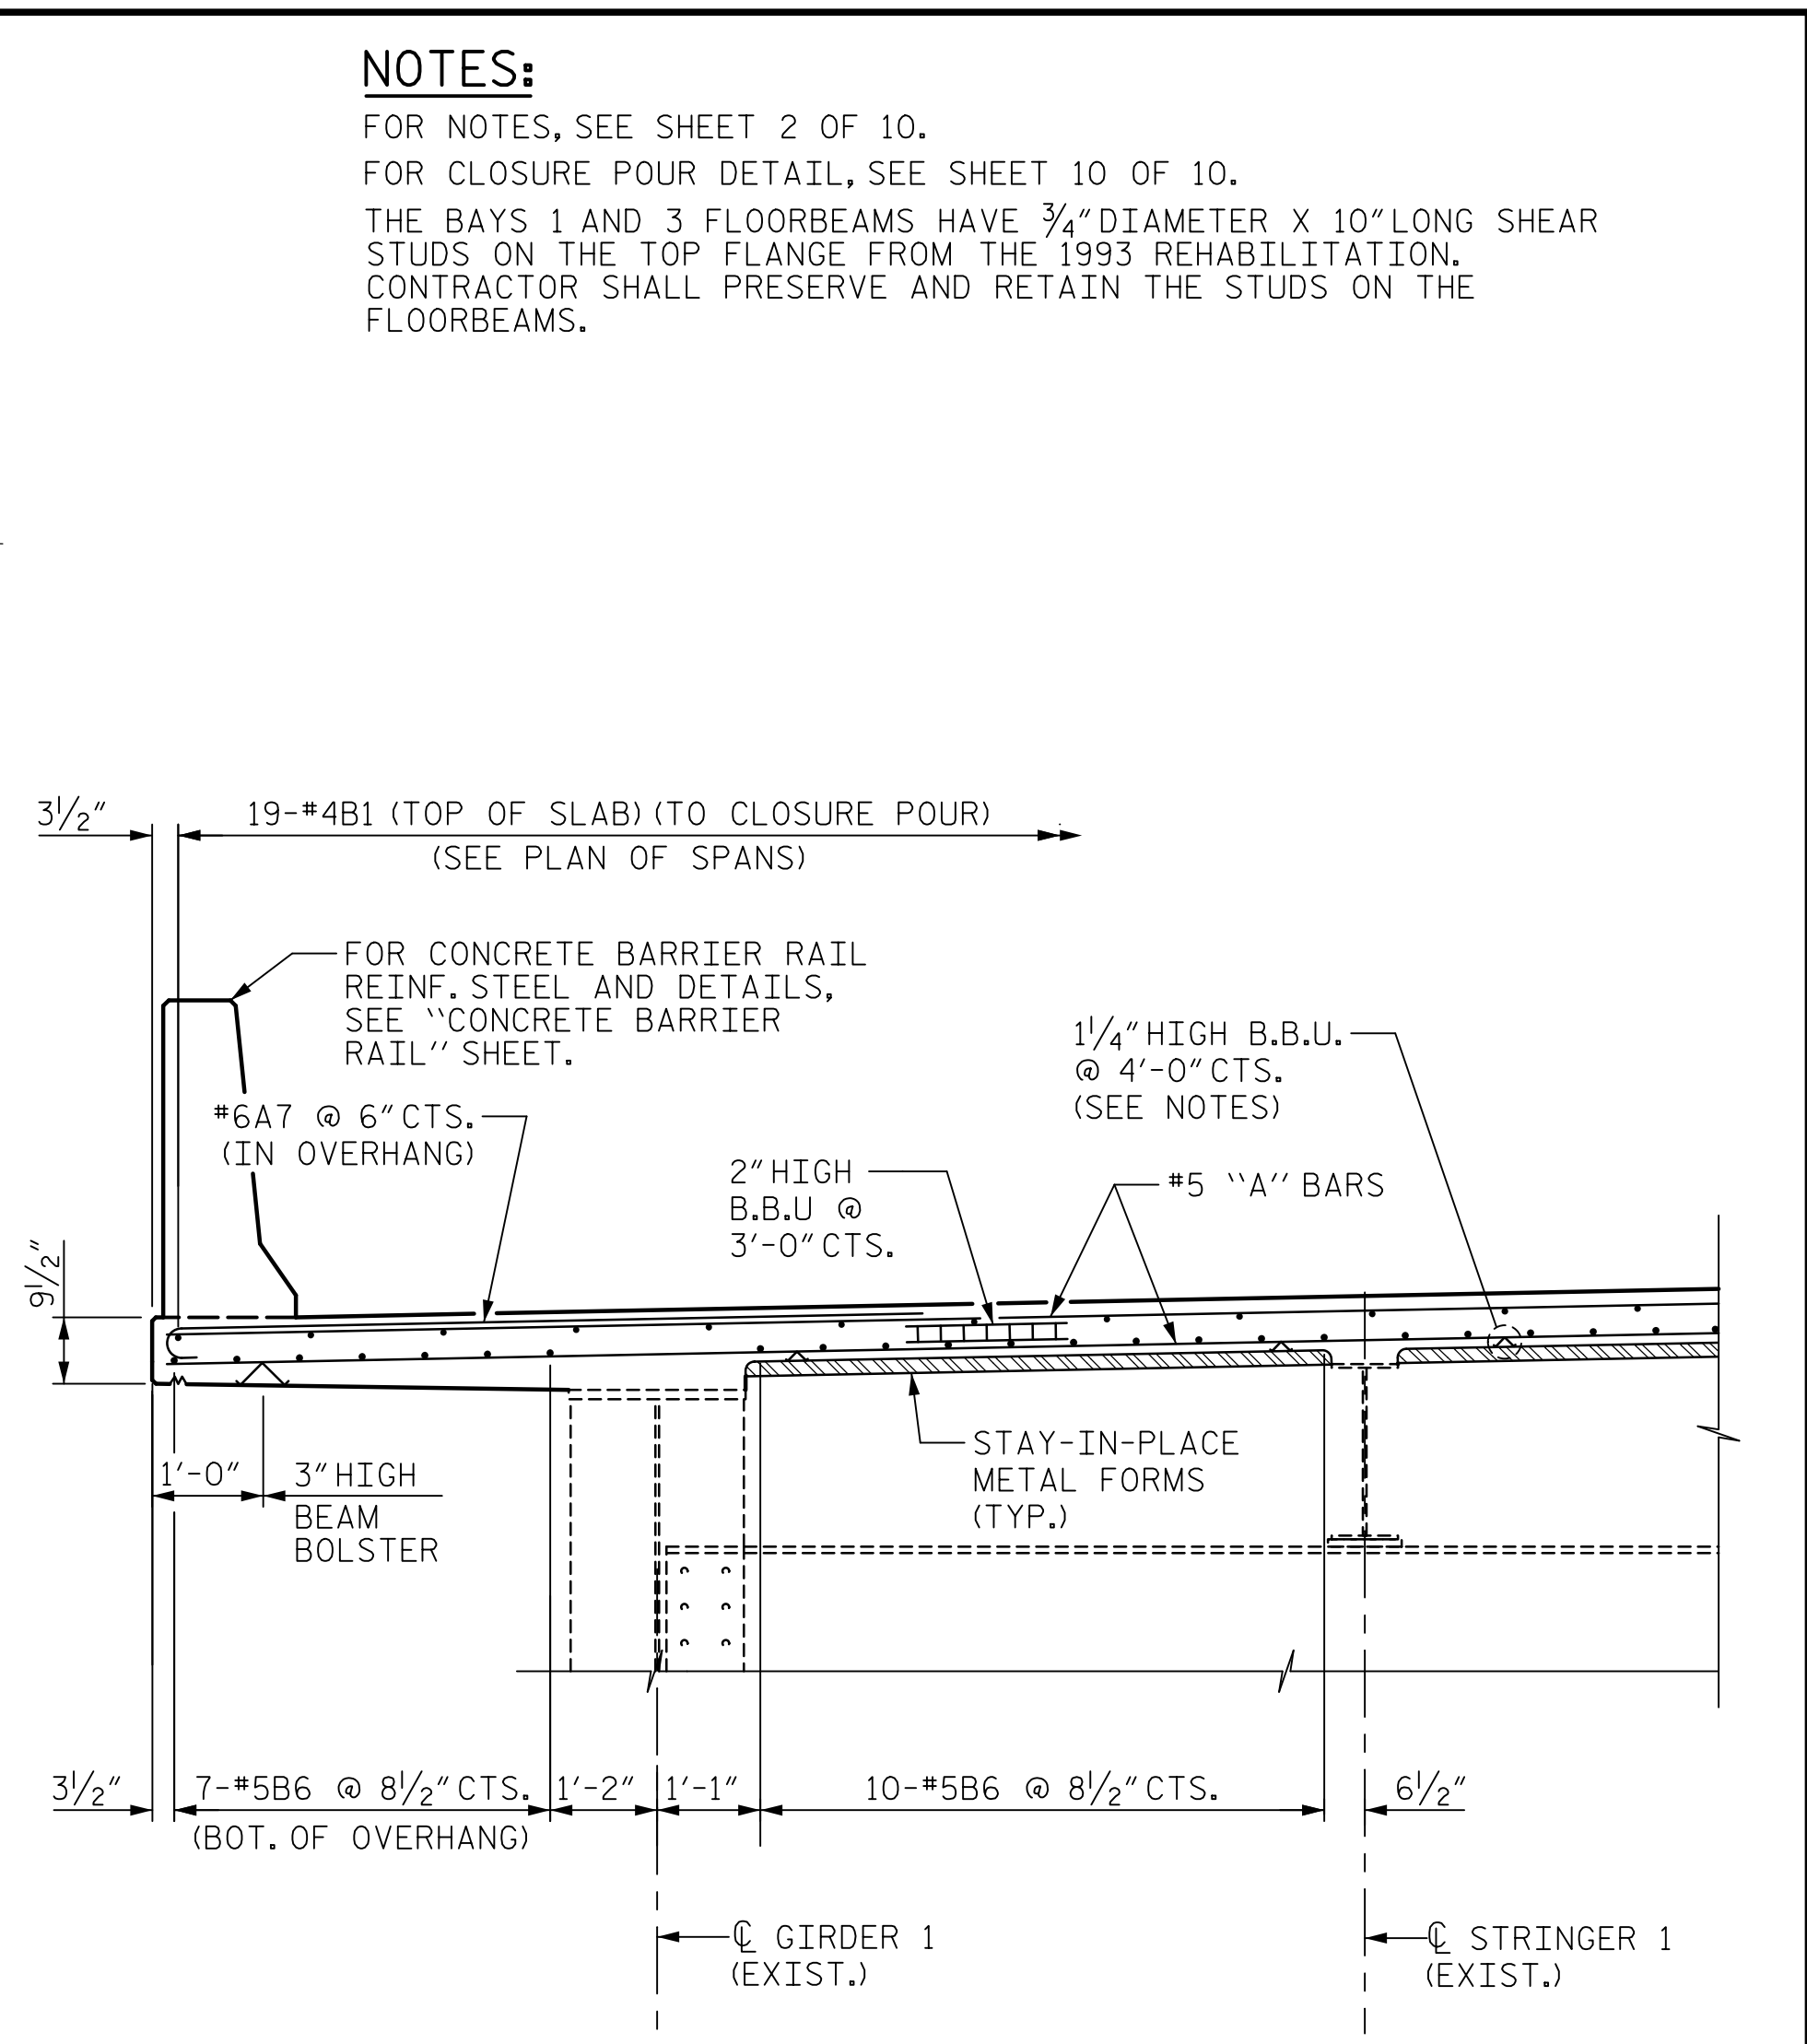


PART TYPICAL SECTION AT INT. CROSSFRAME

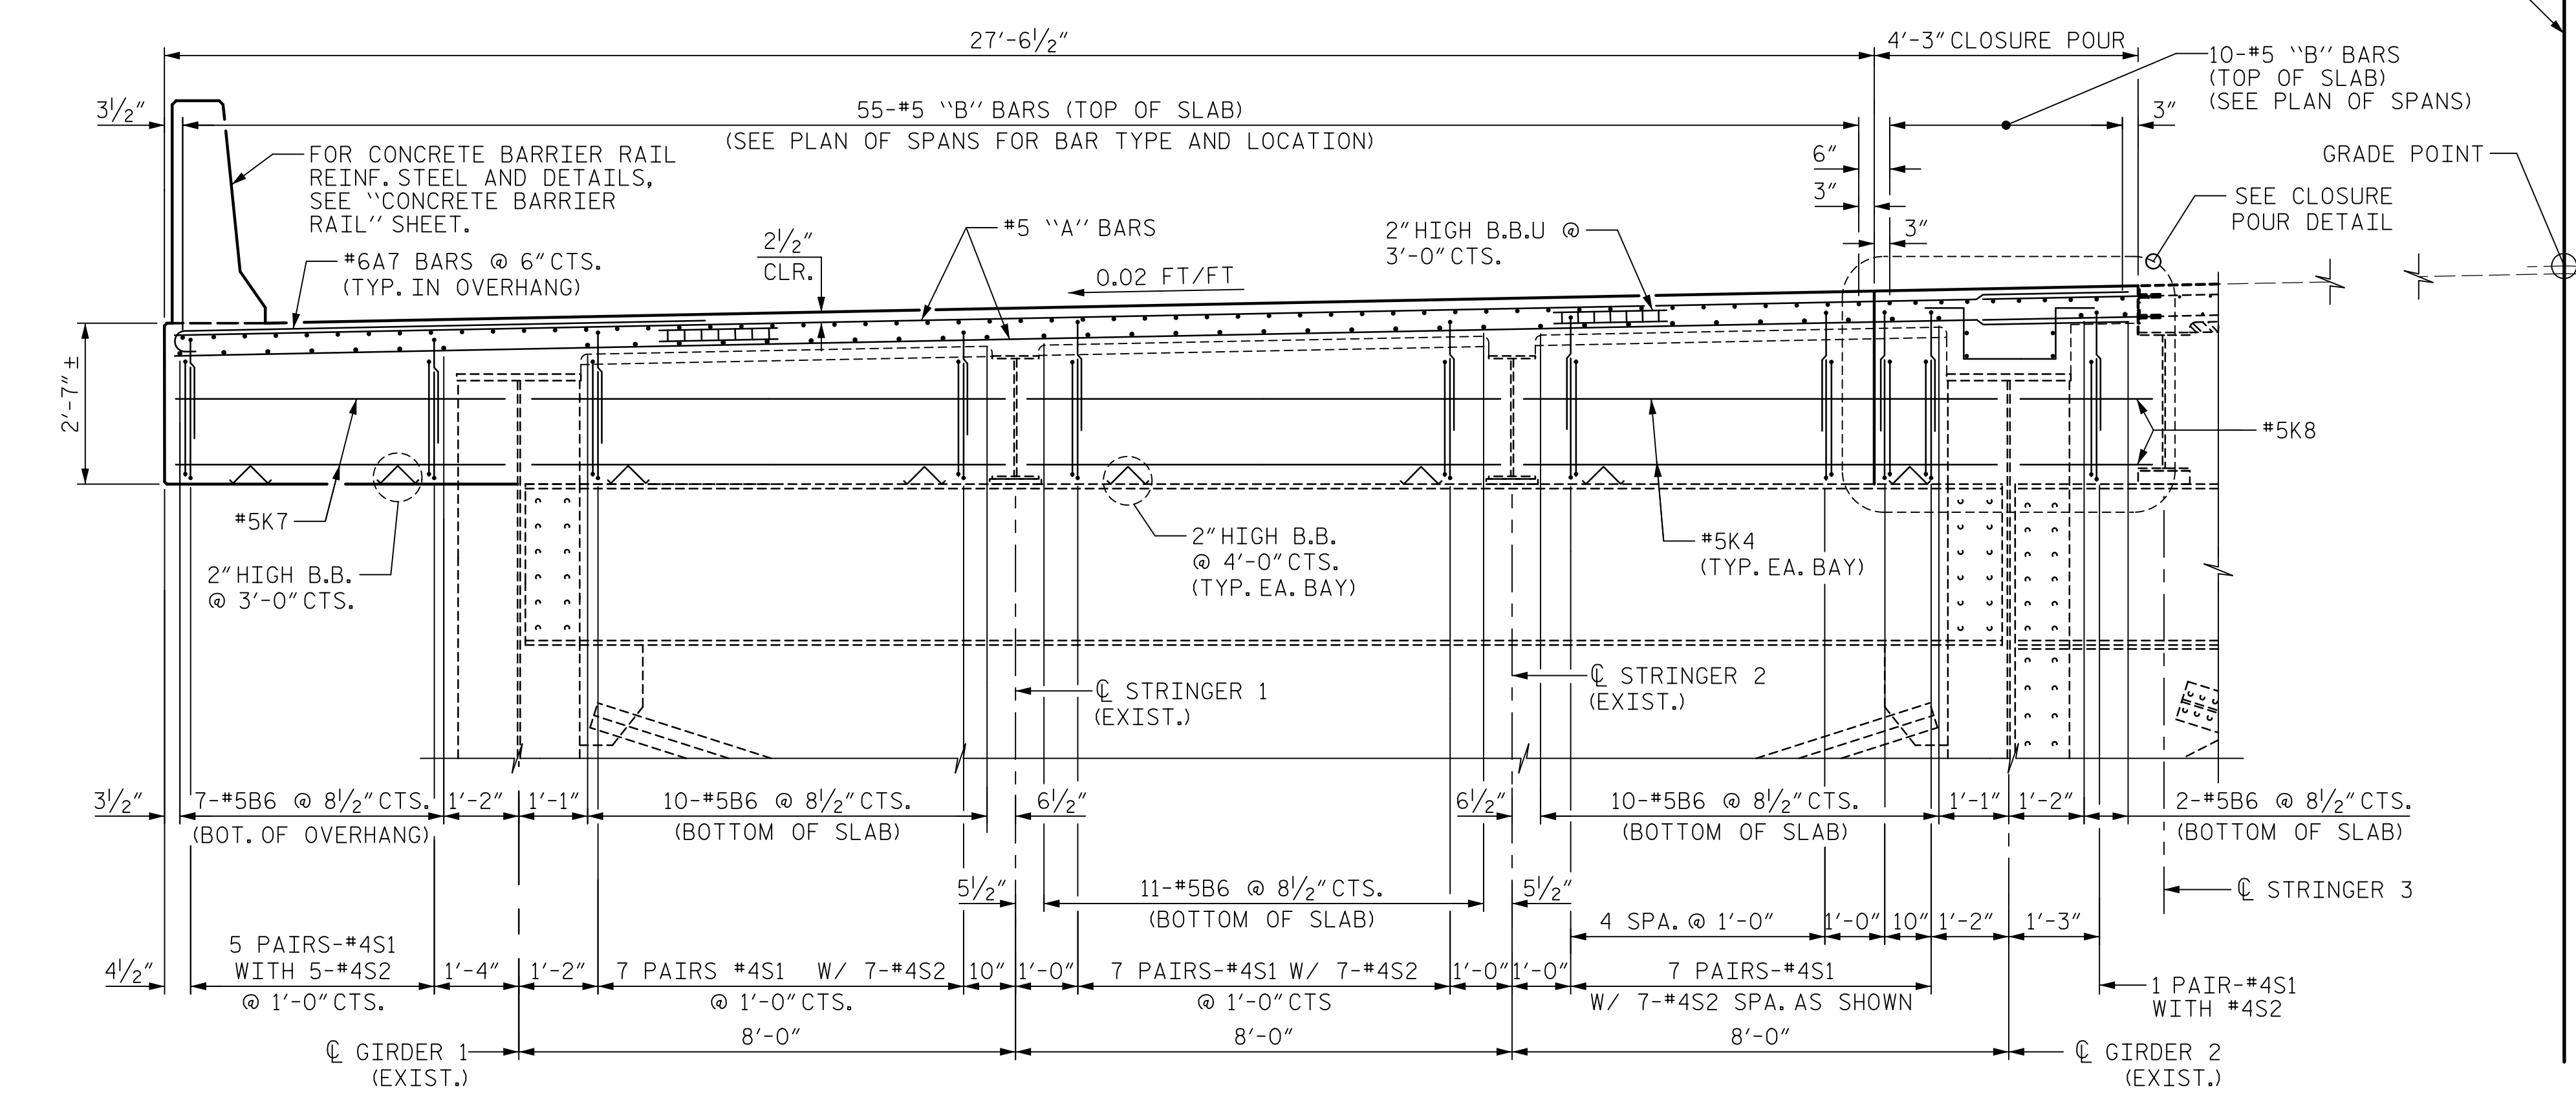

TYPICAL SECTION AT END BENT
FOR ADDITIONAL DIMENSIONS, SEE SHEET 1 AND SECTION ABOVE.

NOTES:
FOR NOTES, SEE SHEET 2 OF 10.
FOR CLOSURE POUR DETAIL, SEE SHEET 10 OF 10.
THE BAYS 1 AND 3 FLOORBEAMS HAVE 3/4\"/>

PROJECT NO. 15BPR.20
HENDERSON COUNTY
STATION: 35+30.22 -L-
SHEET 7 OF 10

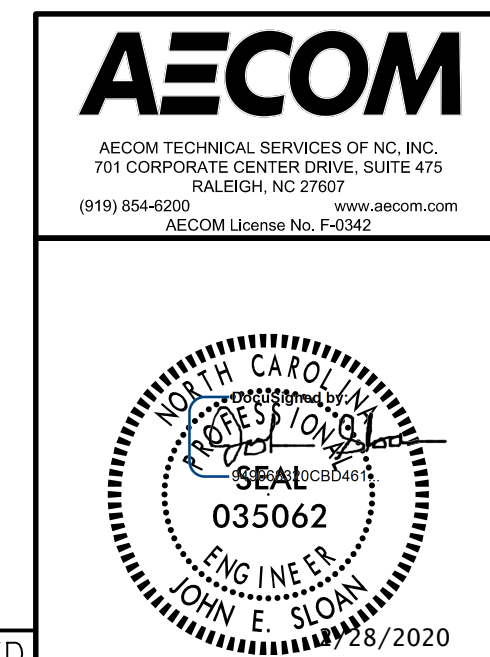

STATE OF NORTH CAROLINA
DEPARTMENT OF TRANSPORTATION
RALEIGH
SUPERSTRUCTURE
TYPICAL SECTION
STAGE III
SPANS A & E

DRAWN BY : M.K. TOM DATE : 1/2019
CHECKED BY : G.R. COLS DATE : 1/2019
DESIGNED BY : H.T. ROSEMOND DATE : 1/2019
DESIGN CHECKED BY : J. SLOAN/J. LIU DATE : 1/2019

DOCUMENT NOT CONSIDERED
FINAL UNLESS ALL
SIGNATURES COMPLETED

REVISIONS						SHEET NO.
NO.	BY:	DATE:	NO.	BY:	DATE:	S-29
1			3			TOTAL SHEETS
2			4			129