

PARTIAL SPAN C

GIRDERS 2 & 4 NORTH FACE SHOWN.
GIRDERS 1 & 3 SOUTH FACE SIMILAR (MIRRORED).

NOTES:

FOR DETAILS "B", "I", AND "K" SHOWING TYPE 1 TRANSVERSE STIFFENERS, SEE TYPE 1 TRANSVERSE STIFFENER SHEET.

FOR DETAILS "E", "J", "L", AND "M" SHOWING TYPE 2 TRANSVERSE STIFFENERS, SEE TYPE 2 TRANSVERSE STIFFENERS SHEETS.


FOR SPLICE P, SEE "SPLICE P DETAILS" SHEET.

FOR BOTTOM FLANGE COVER P, SEE "BENTS 2 & 3 BOTTOM FLANGE COVER P DETAILS" SHEETS.

LOCATION OF STIFFENERS ADJACENT TO FIELD SPLICE MAY BE ADJUSTED SLIGHTLY TO AVOID CONFLICT WITH THE APPROVAL OF THE ENGINEER.

PROJECT NO. 15BPR.20
HENDERSON COUNTY
STATION: 35+30.22 -L-

SHEET 5 OF 11

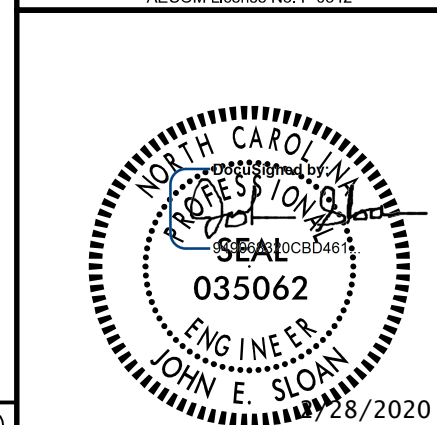

STATE OF NORTH CAROLINA
DEPARTMENT OF TRANSPORTATION
RALEIGH

SUPERSTRUCTURE

PARTIAL SPAN C
GIRDER ELEVATION

REVISIONS						SHEET NO.
NO.	BY:	DATE:	NO.	BY:	DATE:	S-55
1			3			TOTAL SHEETS
2			4			129

DOCUMENT NOT CONSIDERED FINAL UNLESS ALL SIGNATURES COMPLETED

DRAWN BY : M.K. TOM	DATE : 1/2019
CHECKED BY : J.E. SLOAN	DATE : 2/2019
DESIGNED BY : N. BROWN/D. TUTTLE	DATE : 2/2019
DESIGN CHECKED BY : J. SLOAN/J. LIU	DATE : 2/2019

DATE: 2/27/2020 TIME: 3:26:58 PM

USER: MrcjRasmey.dwg DON: R:\Structures\04 Drawings\01_09_15BPR20_SML\GE5.dgn