


* WEB GAP DETAIL, SEE "WEB GAP RETROFIT DETAILS" SHEETS.

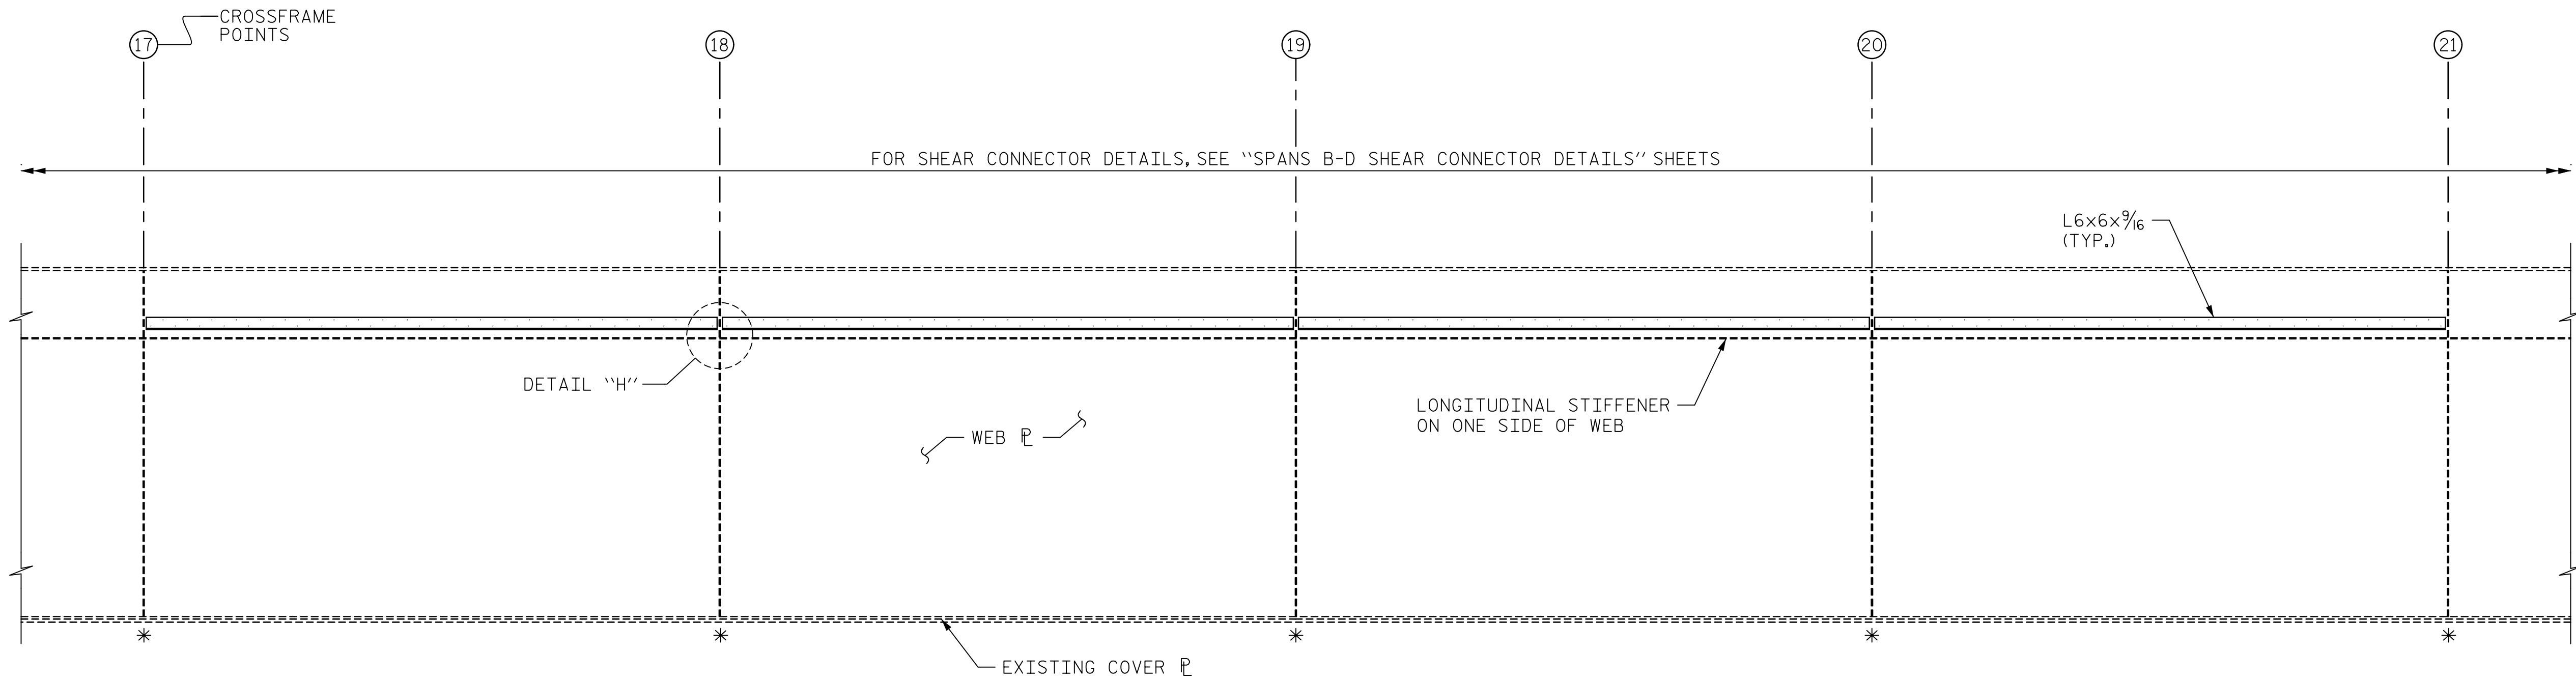


PARTIAL SPAN C
 GIRDERS 2 & 4 NORTH FACE SHOWN.
 GIRDERS 1 & 3 SOUTH FACE SIMILAR (MIRRORED).

NOTES:

FOR DETAIL "H", SEE SHEET 2 OF 11.

PROJECT NO. 15BPR.20
HENDERSON COUNTY
 STATION: 35+30.22 -L-

SHEET 6 OF 11

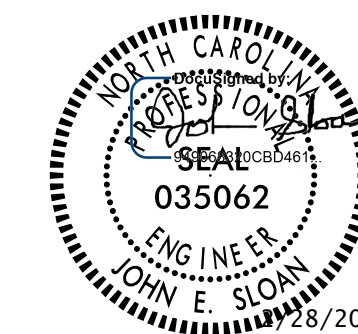

STATE OF NORTH CAROLINA
 DEPARTMENT OF TRANSPORTATION
 RALEIGH

SUPERSTRUCTURE

PARTIAL SPAN C
 GIRDER ELEVATION

REVISIONS

NO.	BY:	DATE:	NO.	BY:	DATE:
1			3		
2			4		

SHEET NO.
 S-56
 TOTAL SHEETS
 129

DOCUMENT NOT CONSIDERED
 FINAL UNLESS ALL
 SIGNATURES COMPLETED

DRAWN BY : M.K. TOM	DATE : 1/2019
CHECKED BY : J.E. SLOAN	DATE : 2/2019
DESIGNED BY : N. BROWN/D. TUTTLE	DATE : 2/2019
DESIGN CHECKED BY : J. SLOAN/J. LIU	DATE : 2/2019

DATE: 2/27/2020
 TIME: 3:27:05 PM

USER: Arch/Resourced
 DSN: R:\Structures\04 Drawings\01\15BPR.20_SML\GEG.dgn