


* WEB GAP DETAIL, SEE "WEB GAP RETROFIT DETAILS" SHEETS.

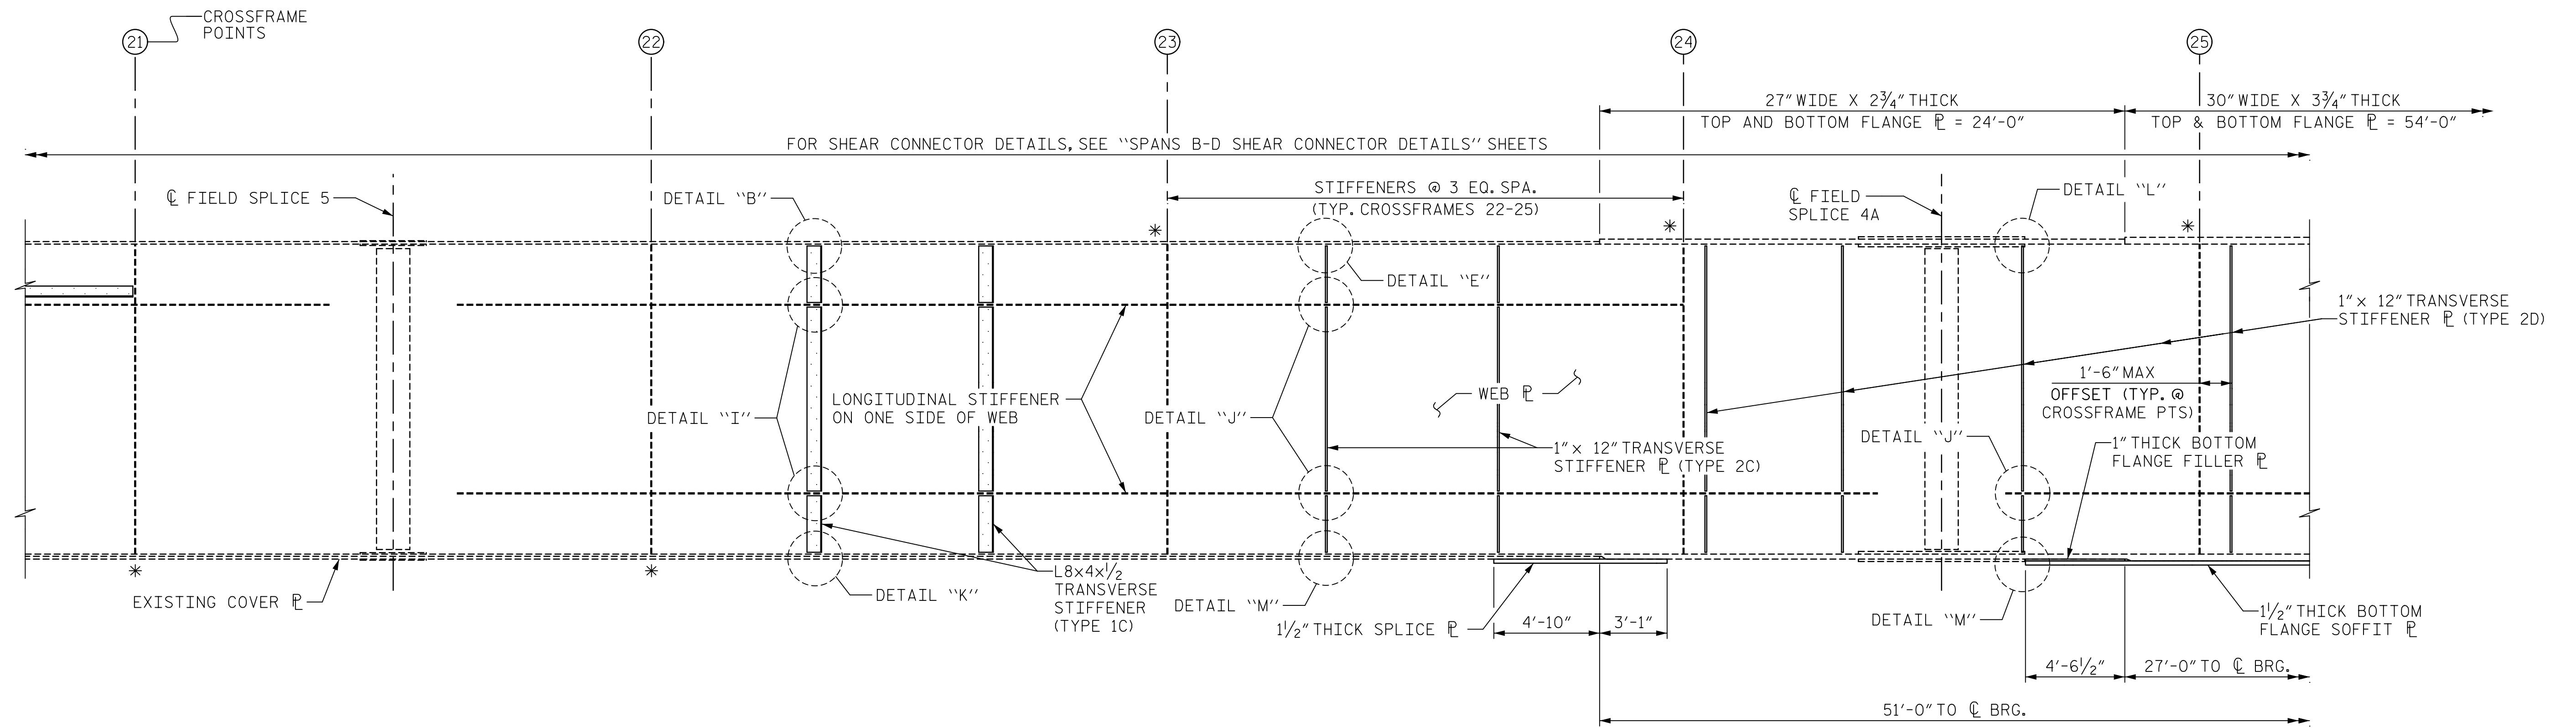

PARTIAL SPAN C

GIRDERS 2 & 4 NORTH FACE SHOWN.
GIRDERS 1 & 3 SOUTH FACE SIMILAR (MIRRORED).

NOTES:

FOR DETAILS "B", "I", AND "K" SHOWING TYPE 1 TRANSVERSE STIFFENERS, SEE TYPE 1 TRANSVERSE STIFFENER SHEET.

FOR DETAILS "E", "J", "L", AND "M" SHOWING TYPE 1 TRANSVERSE STIFFENERS, SEE TYPE 1 TRANSVERSE STIFFENER SHEET.


FOR SPLICE PLATE, SEE "SPLICE PLATE DETAILS" SHEET.

FOR BOTTOM FLANGE COVER PLATE, SEE "BENTS 2 & 3 BOTTOM FLANGE COVER PLATE DETAILS" SHEETS.

LOCATION OF STIFFENERS ADJACENT TO FIELD SPLICE MAY BE ADJUSTED SLIGHTLY TO AVOID CONFLICT WITH THE APPROVAL OF THE ENGINEER.

PROJECT NO. 15BPR.20
HENDERSON COUNTY
STATION: 35+30.22 -L-

SHEET 7 OF 11

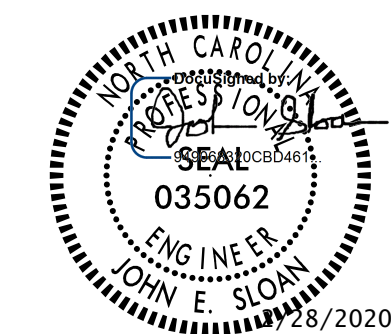

STATE OF NORTH CAROLINA
DEPARTMENT OF TRANSPORTATION
RALEIGH

SUPERSTRUCTURE

PARTIAL SPAN C
GIRDER ELEVATION

REVISIONS

NO.	BY:	DATE:	NO.	BY:	DATE:
1			3		
2			4		

SHEET NO.
S-57
TOTAL SHEETS
129

DOCUMENT NOT CONSIDERED
FINAL UNLESS ALL
SIGNATURES COMPLETED

DRAWN BY : M.K. TOM DATE : 1/2019
CHECKED BY : J.E. SLOAN DATE : 2/2019
DESIGNED BY : N. BROWN/D. TUTTLE DATE : 2/2019
DESIGN CHECKED BY : J. SLOAN/J. LIU DATE : 2/2019

DATE: 2/27/2020
TIME: 3:28:55 PM

USER: NorthCarolina\Drawings\401\13_15BPR.20_SML10E7.dgn