


* WEB GAP DETAIL, SEE "WEB GAP RETROFIT DETAILS" SHEETS.

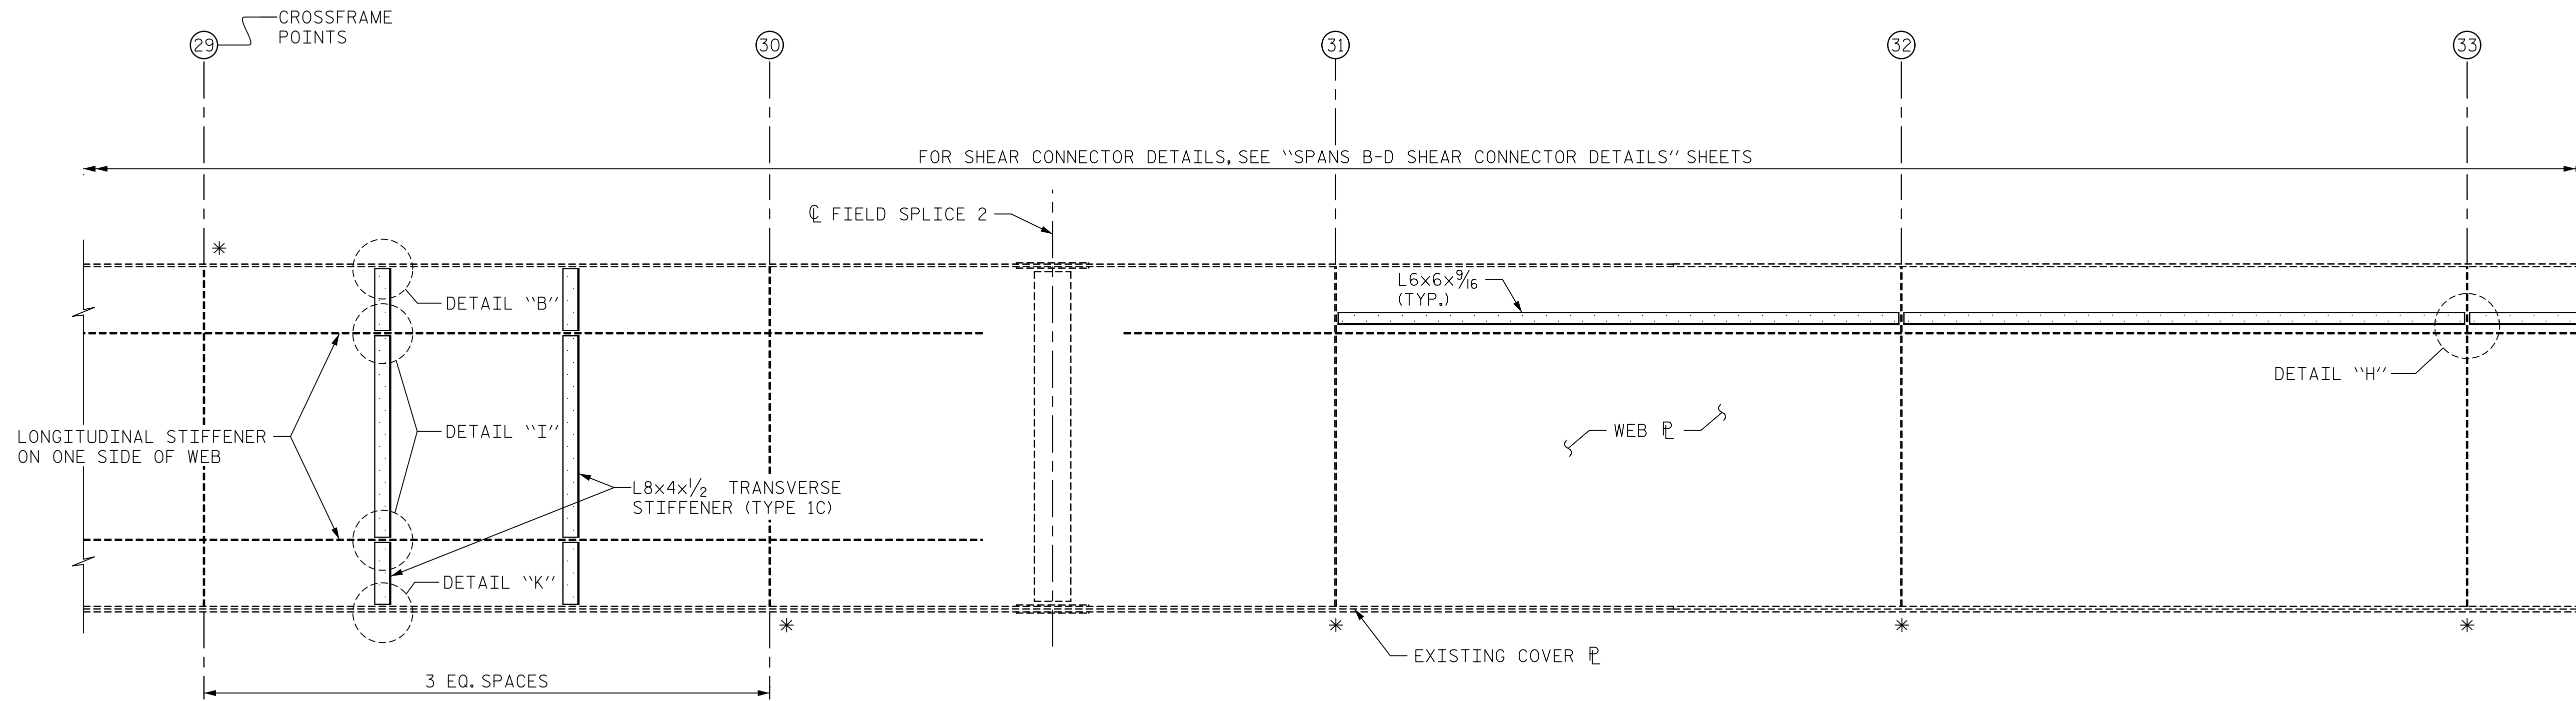

PARTIAL SPAN D
 GIRDERS 2 & 4 NORTH FACE SHOWN.
 GIRDERS 1 & 3 SOUTH FACE SIMILAR (MIRRORED).


NOTES:

FOR DETAILS "B", "I", AND "K" SHOWING TYPE 1 TRANSVERSE STIFFENERS, SEE TYPE 1 TRANSVERSE STIFFENER SHEET.

FOR DETAIL "H", SEE SHEET 2 OF 11.

PROJECT NO. 15BPR.20
HENDERSON COUNTY
 STATION: 35+30.22 -L-

SHEET 9 OF 11

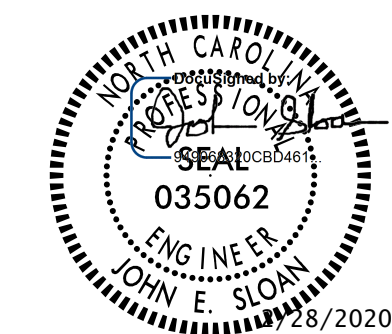

STATE OF NORTH CAROLINA
 DEPARTMENT OF TRANSPORTATION
 RALEIGH

SUPERSTRUCTURE

PARTIAL SPAN D
 GIRDER ELEVATION

REVISIONS

NO.	BY:	DATE:	NO.	BY:	DATE:
1			3		
2			4		

SHEET NO.
 S-59
 TOTAL SHEETS
 129

DOCUMENT NOT CONSIDERED
 FINAL UNLESS ALL
 SIGNATURES COMPLETED

DRAWN BY : M.K. TOM DATE : 1/2019
 CHECKED BY : J.E. SLOAN DATE : 2/2019
 DESIGNED BY : N. BROWN/D. TUTTLE DATE : 2/2019
 DESIGN CHECKED BY : J. SLOAN/J. LIU DATE : 2/2019

DATE: 2/27/2020
 TIME: 3:27:57 PM

USER: NorthCarolina\jts\Drawings\01\15BPR.20_SML_GES.dgn