


DATE: 2/27/2020 TIME: 3:28:52 PM  
USER: Meryl.Rasmussen DOB: R:\Structures\04 Drawings\01\_DET\_IBPR20\_SML\GE15.dgn

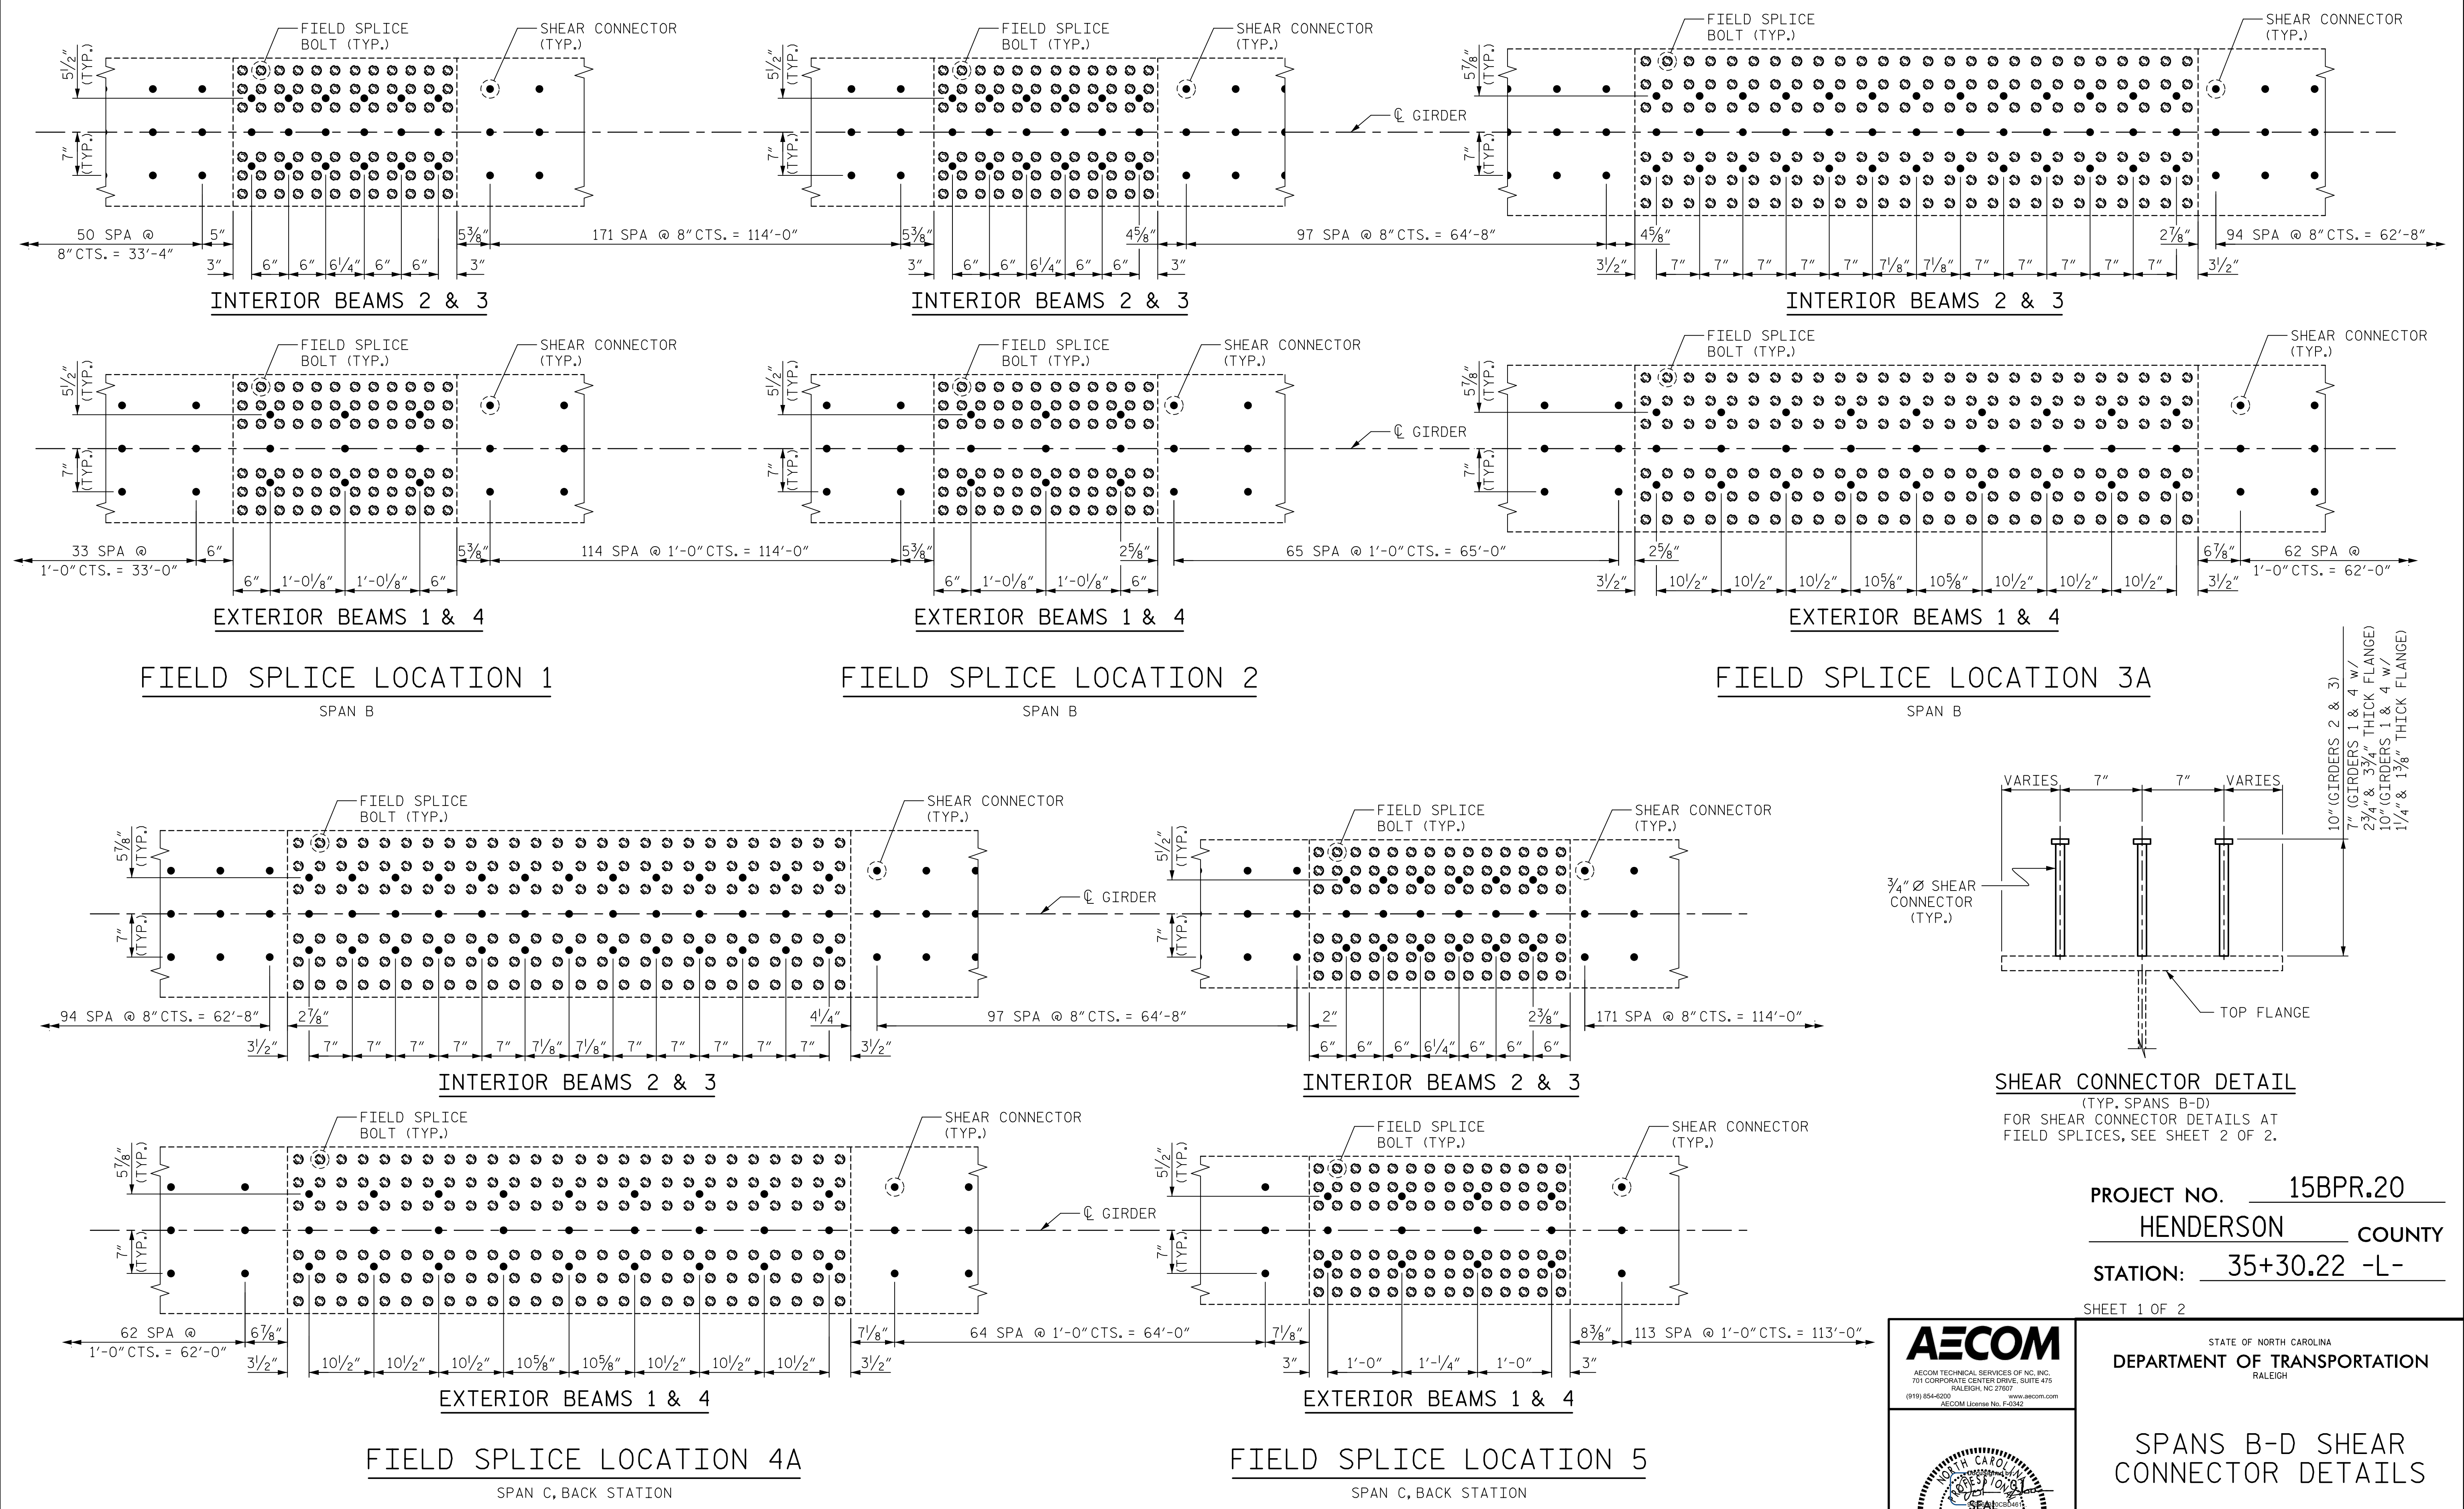

DRAWN BY : M. CATER  
CHECKED BY : J. SLOAN  
DESIGNED BY : D. TUTTLE  
DESIGN CHECKED BY : J. SLOAN

DATE : 10/2019  
DATE : 10/2019  
DATE : 10/2019  
DATE : 10/2019

**LEGEND**  
 ● EXISTING BOLT  
 ● SHEAR CONNECTOR

DOCUMENT NOT CONSIDERED  
FINAL UNLESS ALL  
SIGNATURES COMPLETED



PROJECT NO. 15BPR.20  
HENDERSON COUNTY  
 STATION: 35+30.22 -L-  
 SHEET 1 OF 2

STATE OF NORTH CAROLINA DEPARTMENT OF TRANSPORTATION RALEIGH					
SPANS B-D SHEAR CONNECTOR DETAILS					
SHEET NO. S-65					
TOTAL SHEETS 129					
REVISIONS					
NO.	BY:	DATE:	NO.	BY:	DATE:
1			3		
2			4		