
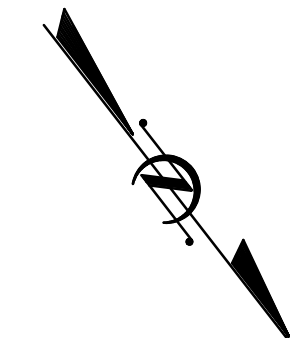


DATE: 2/27/2020
TIME: 3:54:07 PM

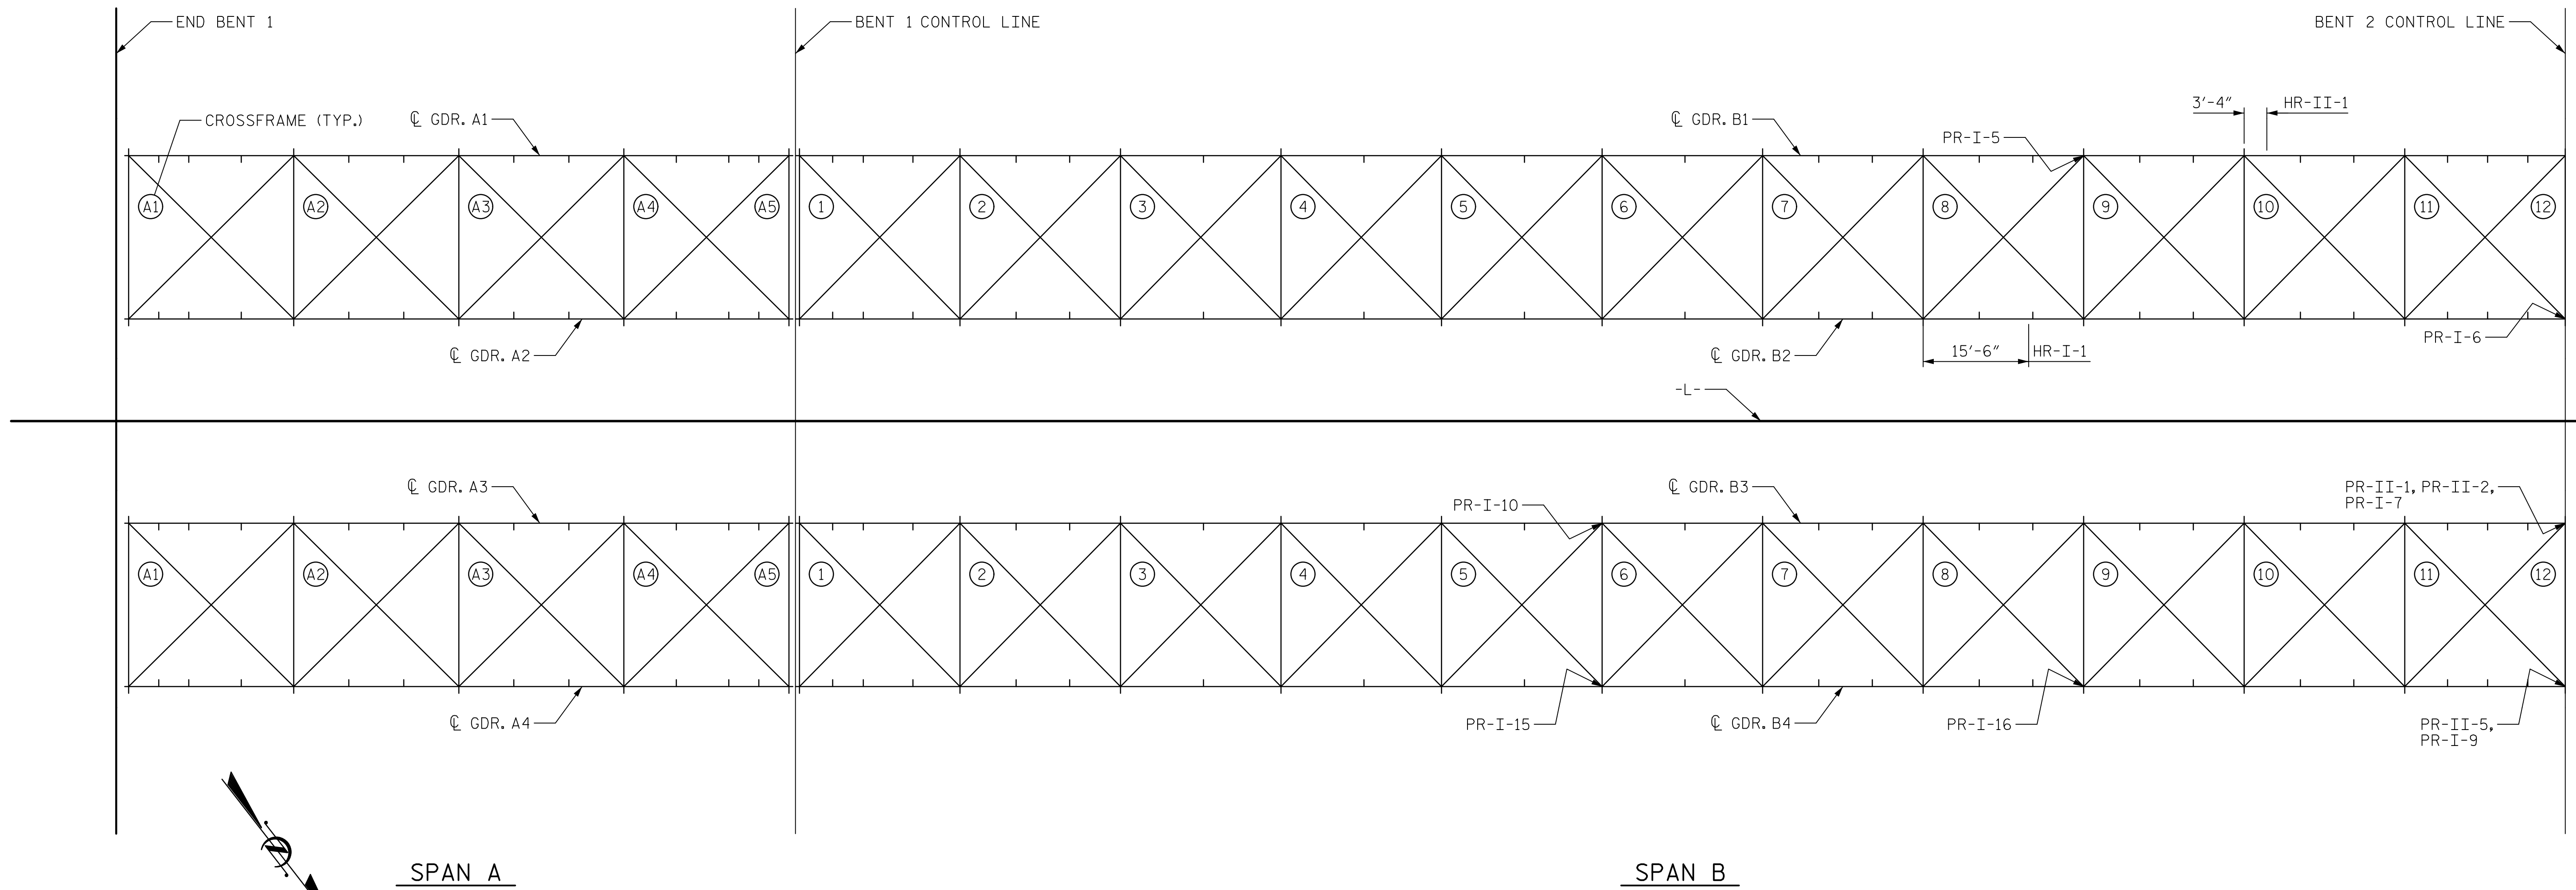

STEEL DEFECT LOCATION SKETCH

PROJECT NO. 15BPR.20
HENDERSON COUNTY
 STATION: 35+30.22 -L-

SHEET 1 OF 14



STATE OF NORTH CAROLINA
 DEPARTMENT OF TRANSPORTATION
 RALEIGH
 REHABILITATION
 STRUCTURAL STEEL
 REPAIRS

DRAWN BY : M. TOM DATE : 2/2019
 CHECKED BY : G. COLS DATE : 2/2019
 DESIGNED BY : J. SLOAN DATE : 2/2019
 DESIGN CHECKED BY : E. ZHOU DATE : 2/2019

DOCUMENT NOT CONSIDERED
 FINAL UNLESS ALL
 SIGNATURES COMPLETED

REVISIONS						SHEET NO.
NO.	BY:	DATE:	NO.	BY:	DATE:	S-81
1			3			TOTAL SHEETS
2			4			129

USER: NorthCarolina\Drawings\01_19_15BPR.20_SML_SRDgn