


DATE: 2/18/2021
TIME: 8:52:45 AM

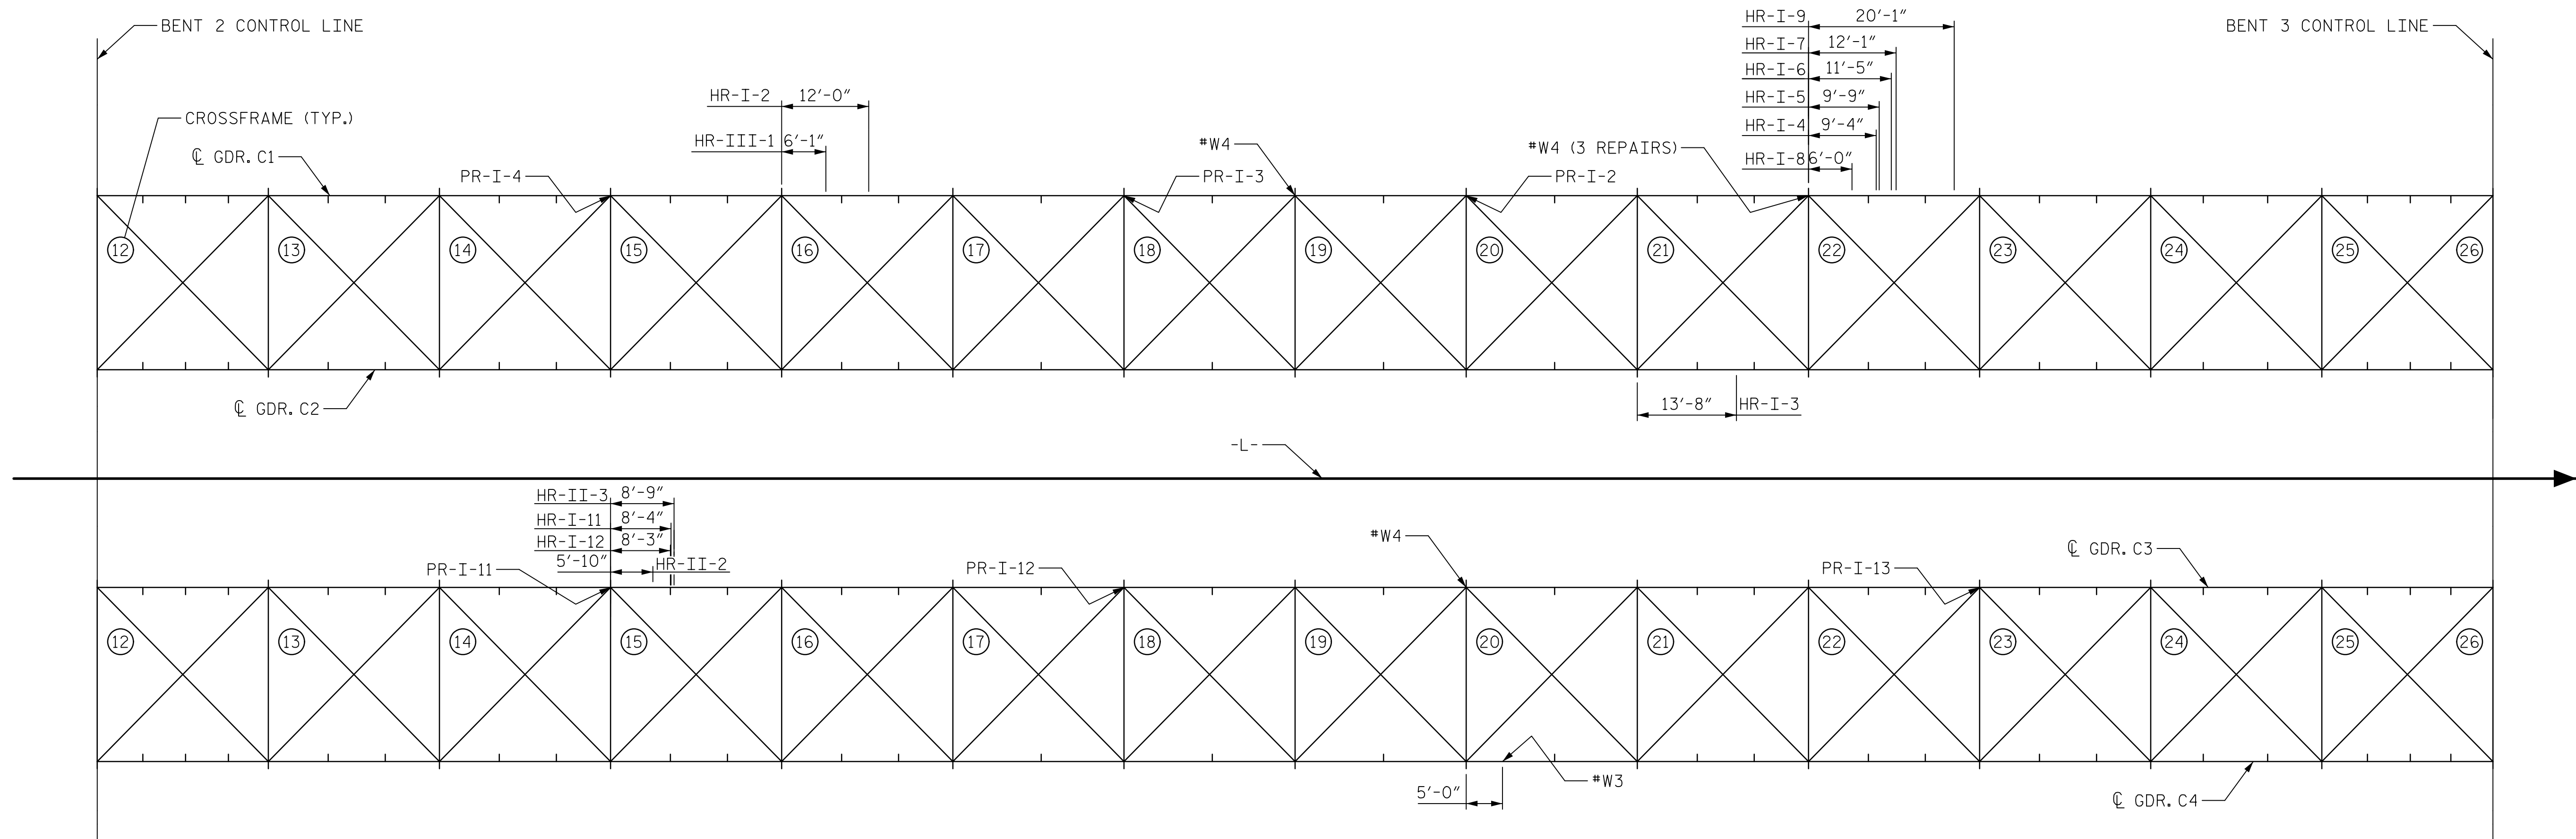


SPAN C

STEEL DEFECT LOCATION SKETCH

PROJECT NO. 15BPR.20
HENDERSON COUNTY
 STATION: 35+30.22 -L-

SHEET 2 OF 14

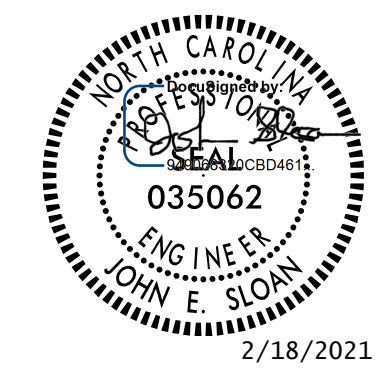

STATE OF NORTH CAROLINA
 DEPARTMENT OF TRANSPORTATION
 RALEIGH
 REHABILITATION
 STRUCTURAL STEEL
 REPAIRS

DRAWN BY : M. TOM DATE : 2/2019
 CHECKED BY : G. COLS DATE : 2/2019
 DESIGNED BY : J. SLOAN DATE : 2/2019
 DESIGN CHECKED BY : E. ZHOU DATE : 2/2019

DOCUMENT NOT CONSIDERED
 FINAL UNLESS ALL
 SIGNATURES COMPLETED

REVISIONS						SHEET NO.
NO.	BY:	DATE:	NO.	BY:	DATE:	S-82
1			3			TOTAL SHEETS
2			4			129

USER: p156274 R:\Structures\04 Drawings\01\15\15BPR.20_SNU_SRF.dgn