


DATE: 2/27/2020
TIME: 4:06:46 PM

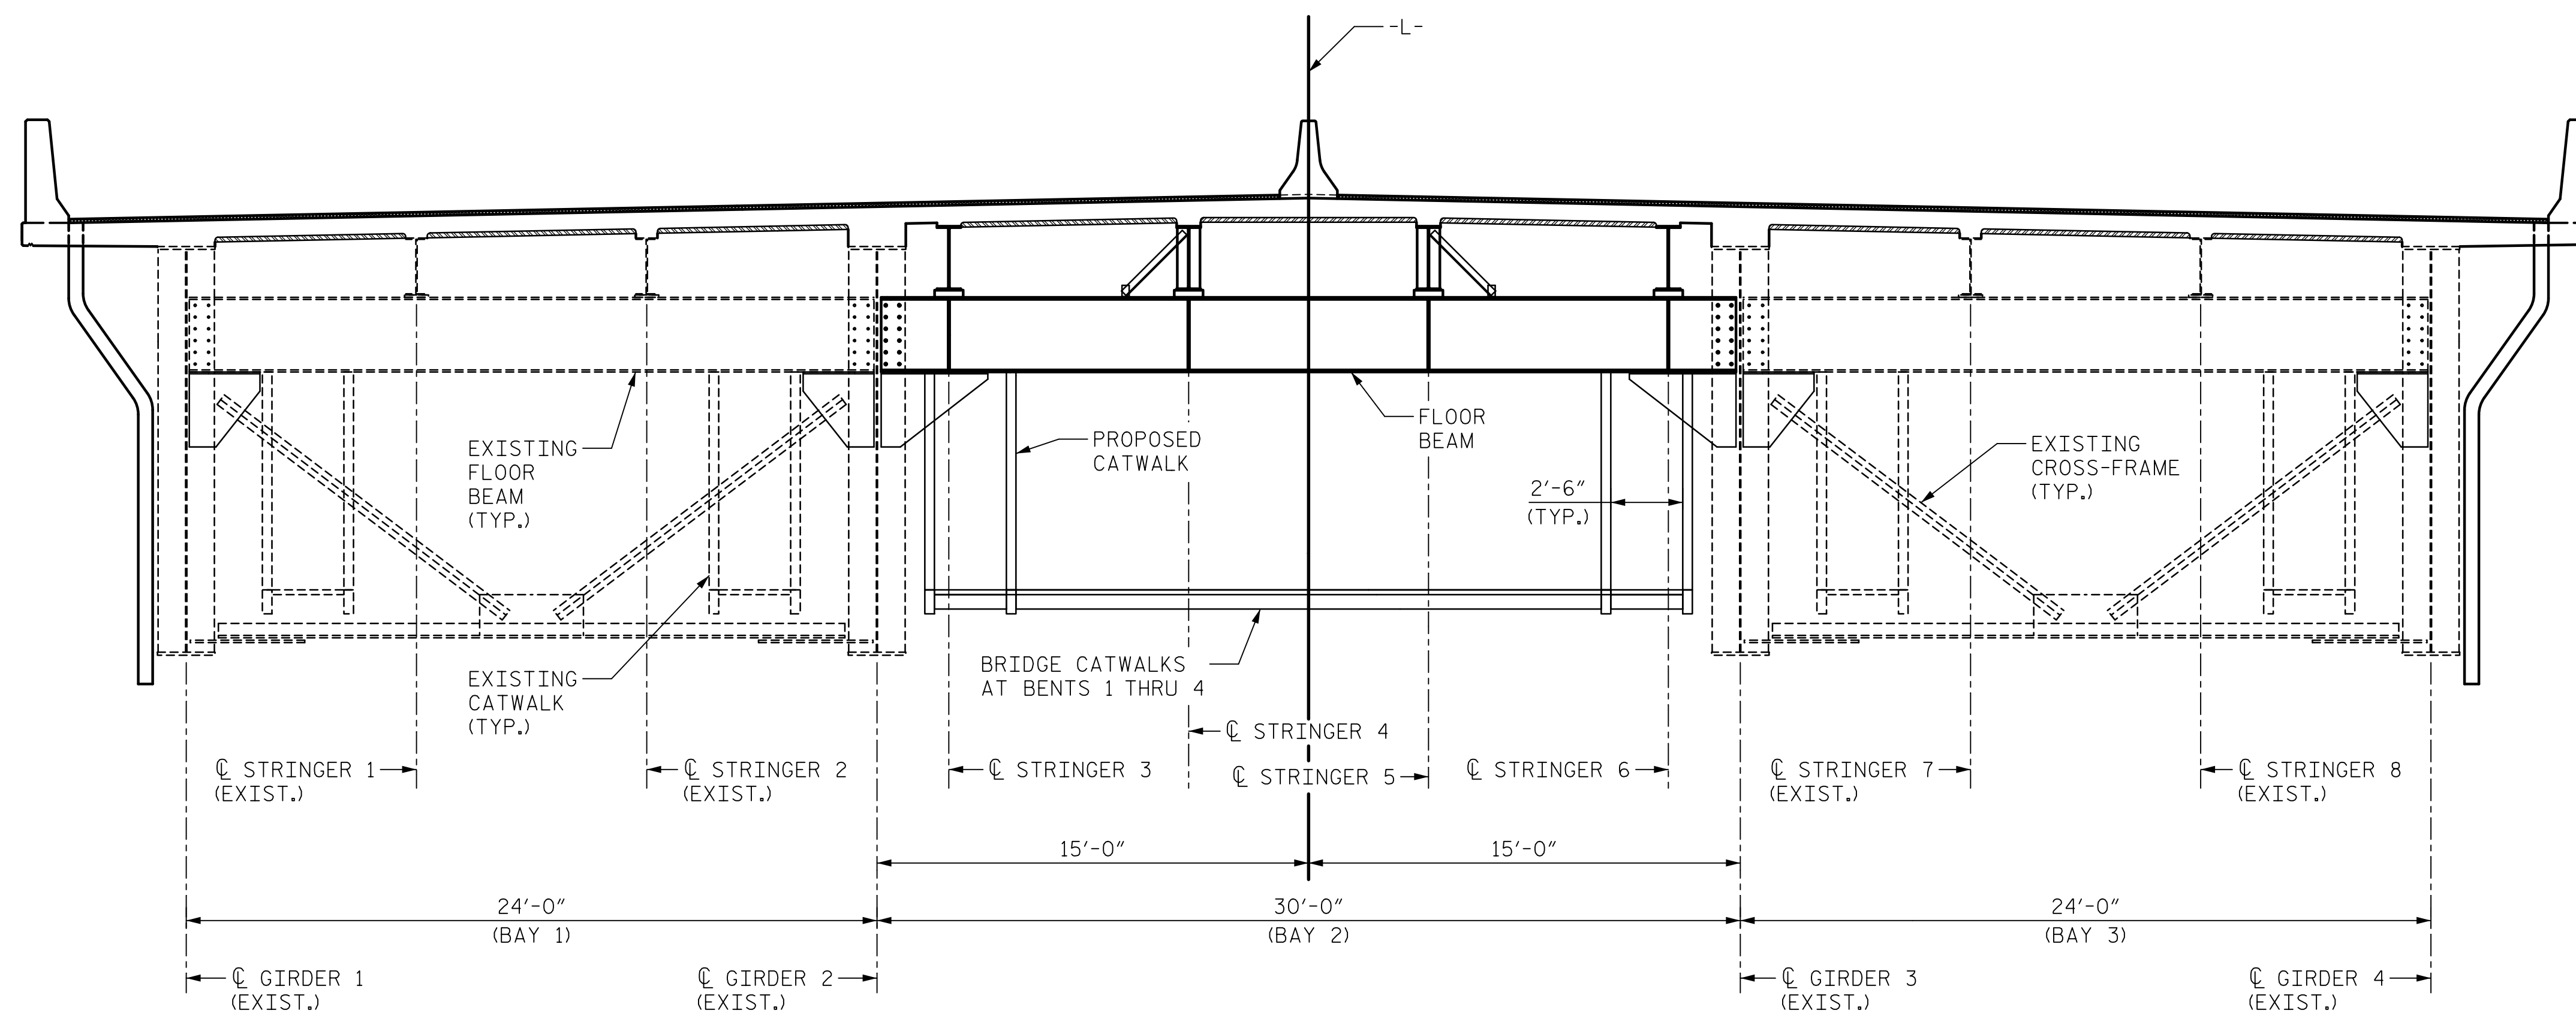

TYPICAL SECTION
(CROSS FRAMES SHOWN TYPICAL OF INTERMEDIATE CROSS FRAMES)

NOTES:

THIS DRAWING IS A SCHEMATIC ONLY AND IS NOT A WORKING DRAWING.


FOR FURTHER DETAILS, SEE ACCESS AND FALL PROTECTION SPECIAL PROVISION.

CONTRACTOR SHALL SUBMIT WORKING DRAWINGS IN ACCORDANCE WITH THE SPECIAL PROVISION.

PAYMENT SHALL BE MADE AS A LUMP SUM UNDER ACCESS AND FALL PROTECTION PAY ITEM.

PROJECT NO. 15BPR.20
HENDERSON COUNTY
STATION: 35+30.22 -L-

SHEET 1 OF 3

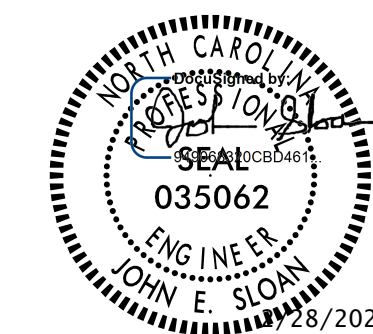

STATE OF NORTH CAROLINA
DEPARTMENT OF TRANSPORTATION
RALEIGH

ACCESS & FALL PROTECTION

DRAWN BY : S. STREDNAK DATE : 4/2019
CHECKED BY : J. SLOAN DATE : 4/2019
DESIGNED BY : N. BROWN/ D. TUTTLE DATE : 4/2019
DESIGN CHECKED BY : J. SLOAN/J. LIU DATE : 4/2019

DOCUMENT NOT CONSIDERED
FINAL UNLESS ALL
SIGNATURES COMPLETED

REVISIONS						SHEET NO.
NO.	BY:	DATE:	NO.	BY:	DATE:	S-97
1			3			TOTAL SHEETS
2			4			129

USER: Hersh/Ressened
DGN: R:\Structures\04 Drawings\01\19_15BPR.20_SML\DWG.dgn