



DATE: 2/27/2020
TIME: 3:56:59 PM

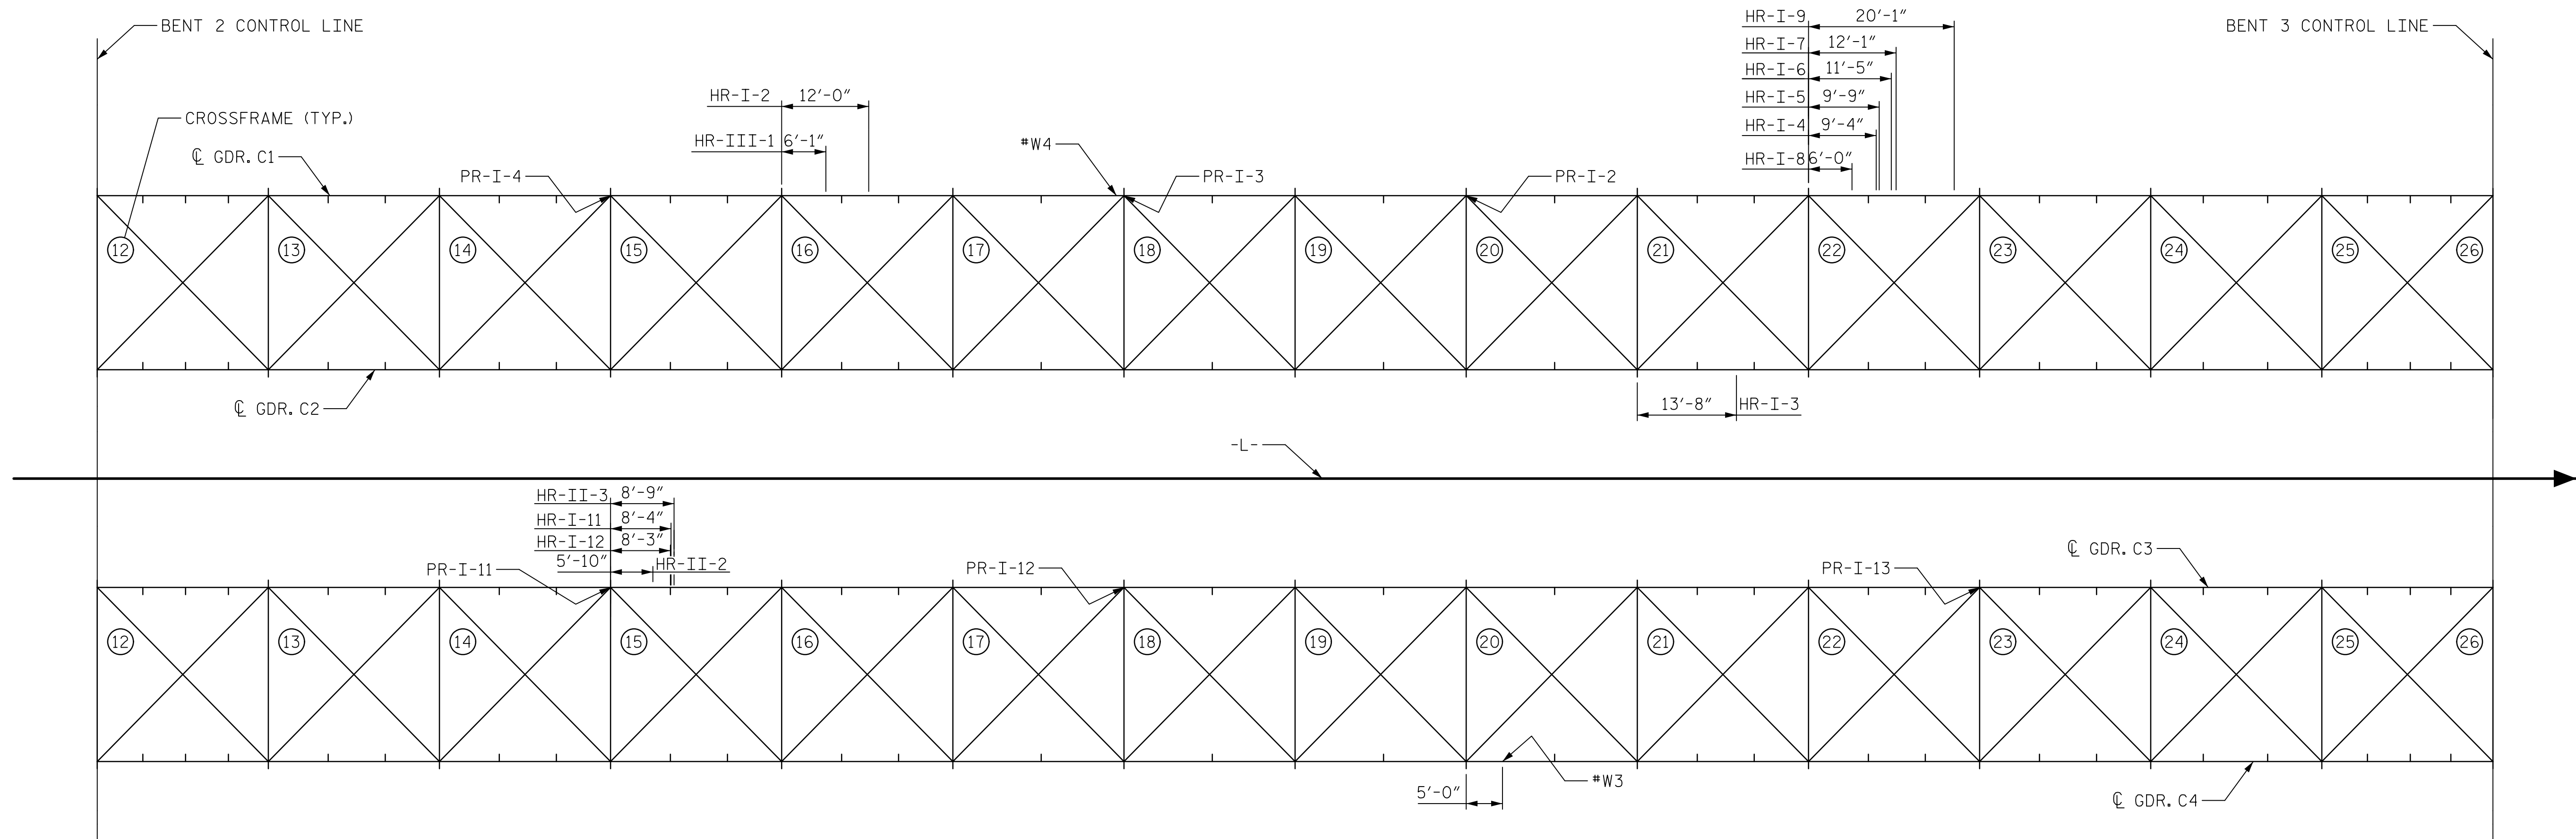

STEEL DEFECT LOCATION SKETCH

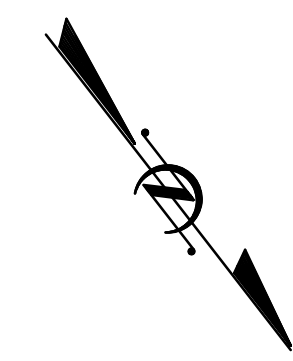

PROJECT NO. 15BPR.20
HENDERSON COUNTY
 STATION: 35+30.22 -L-

SHEET 2 OF 14

AECOM
AECOM TECHNICAL SERVICES OF NC, INC.
 701 CORPORATE CENTER DRIVE, SUITE 475
 RALEIGH, NC 27607
 (919) 854-6200 www.aecom.com
 AECOM License No. F-0342



STATE OF NORTH CAROLINA
 DEPARTMENT OF TRANSPORTATION
 RALEIGH
 REHABILITATION
 STRUCTURAL STEEL
 REPAIRS

DRAWN BY : M. TOM DATE : 2/2019
 CHECKED BY : G. COLS DATE : 2/2019
 DESIGNED BY : J. SLOAN DATE : 2/2019
 DESIGN CHECKED BY : E. ZHOU DATE : 2/2019

DOCUMENT NOT CONSIDERED
 FINAL UNLESS ALL
 SIGNATURES COMPLETED

REVISIONS						SHEET NO.
NO.	BY:	DATE:	NO.	BY:	DATE:	S-82
1			3			TOTAL SHEETS
2			4			129

USER: Arch/Resemod
 DSN: R:\Structures\04 Drawings\01\15\15BPR.20_SNU_SRD.dgn