



8/17/99

WETHERILL ENGINEERING
 1223 Jones Franklin Rd.
 Raleigh, N.C. 27606
 License No. F-0377
 Bus: 919 851 8077
 Fax: 919 851 8107

TRANSPORTATION PLANNING/DESIGN - BRIDGE/STRUCTURE DESIGN
 CIVIL/SITE DESIGN - GIS/GPS - CONSTRUCTION OBSERVATION

**DOCUMENT NOT CONSIDERED FINAL
 UNLESS ALL SIGNATURES COMPLETED**

PROJECT REFERENCE NO. W-5600	SHEET NO. 12
RW SHEET NO.	
ROADWAY DESIGN ENGINEER 18:25 PST 12/15/2020	HYDRAULICS ENGINEER 18:46:23 PST 12/15/2020
 Jonathan L. Peifer PROFESSIONAL ENGINEER SEAL 35016 NORTH CAROLINA LICENSE NO. 1825	 Kevin S. Alford PROFESSIONAL ENGINEER SEAL 31977 NORTH CAROLINA LICENSE NO. 184623

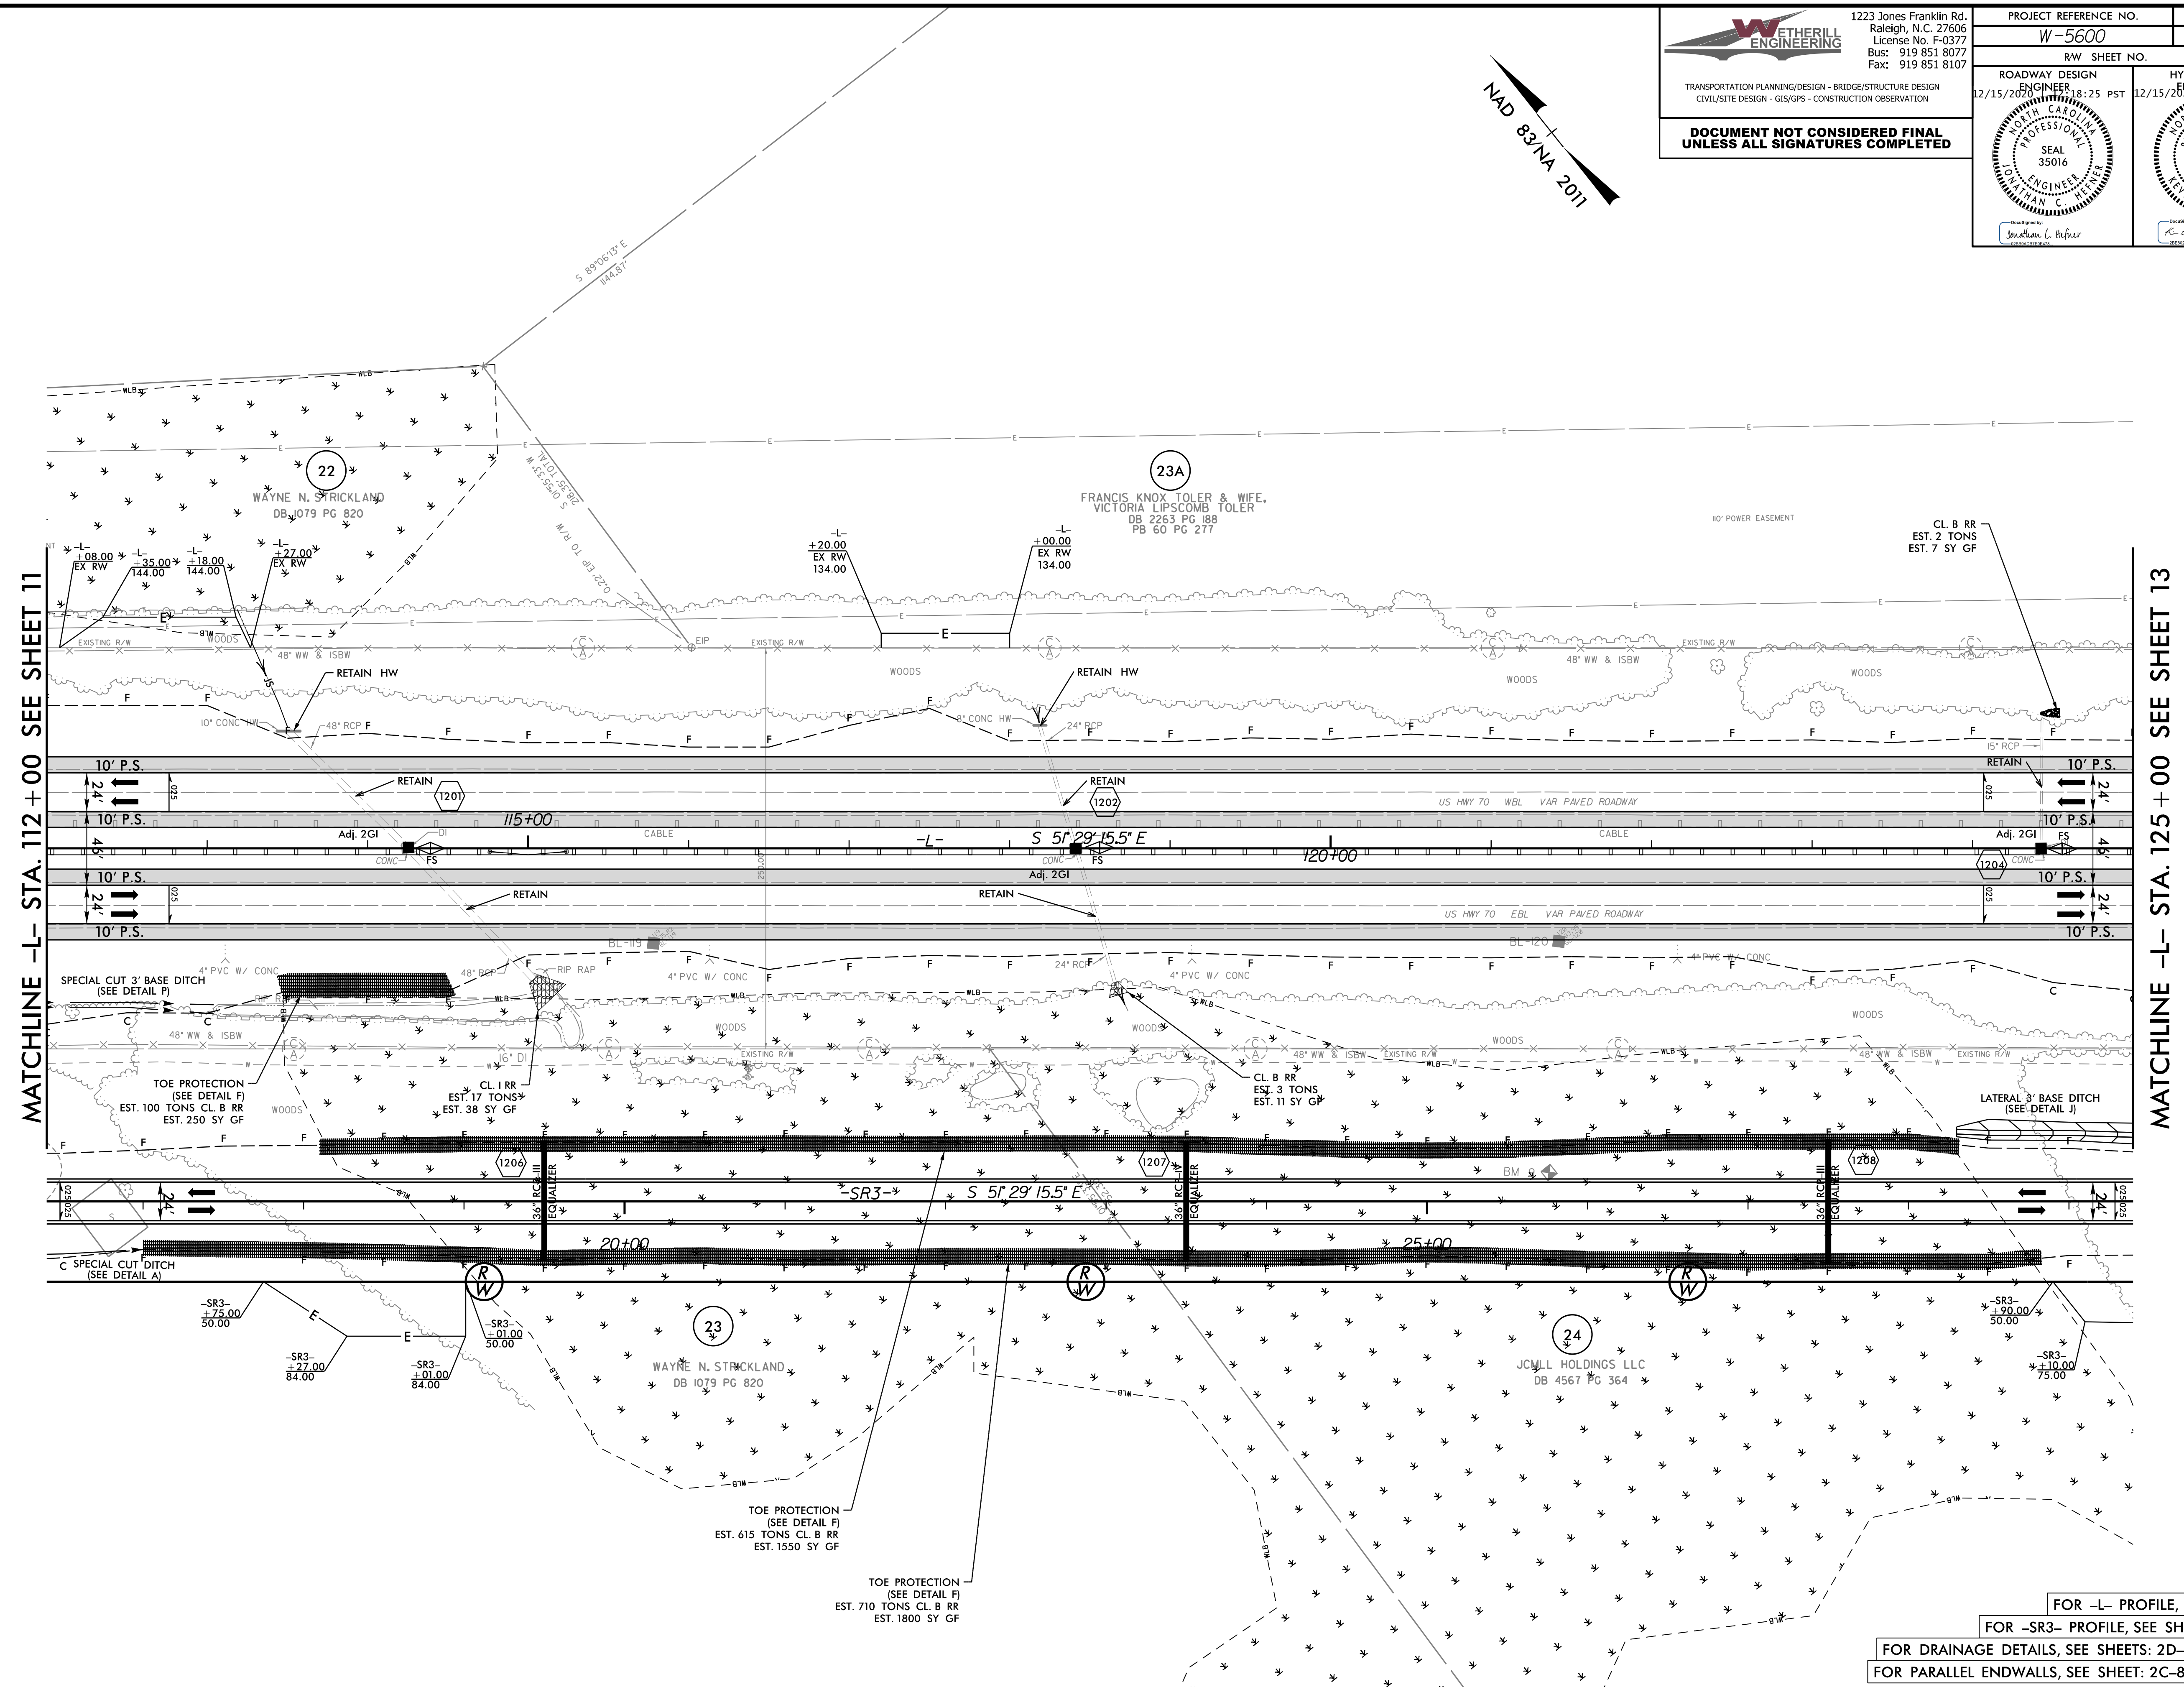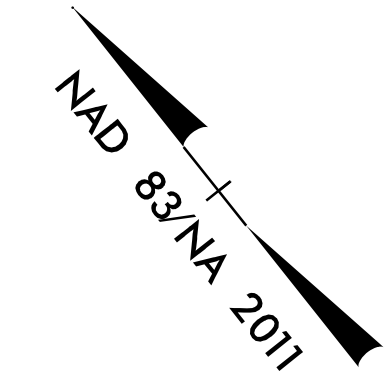

REVISIONS

MATCHLINE -L- STA. 112 +00 SEE SHEET 11

MATCHLINE -L- STA. 125 +00 SEE SHEET 13

12/14/2020
11:58:16 AM
I:\Projects\W-5600_rdy_psh_12.dgn

FOR -L- PROFILE, SEE SHEET: 31
 FOR -SR3- PROFILE, SEE SHEET: 52 & 53
 FOR DRAINAGE DETAILS, SEE SHEETS: 2D-1 THRU 2D-3
 FOR PARALLEL ENDWALLS, SEE SHEET: 2C-8 THRU 2C-11