



8/17/99

WETHERILL ENGINEERING
 1223 Jones Franklin Rd.
 Raleigh, N.C. 27606
 License No. F-0377
 Bus: 919 851 8077
 Fax: 919 851 8107

TRANSPORTATION PLANNING/DESIGN - BRIDGE/STRUCTURE DESIGN
 CIVIL/SITE DESIGN - GIS/GPS - CONSTRUCTION OBSERVATION

PROJECT REFERENCE NO. W-5600	SHEET NO. 13
ROADWAY DESIGN ENGINEER 12/15/2020 18:25 PST	HYDRAULICS ENGINEER 12/15/2020 08:46:23 PST

DOCUMENT NOT CONSIDERED FINAL UNLESS ALL SIGNATURES COMPLETED

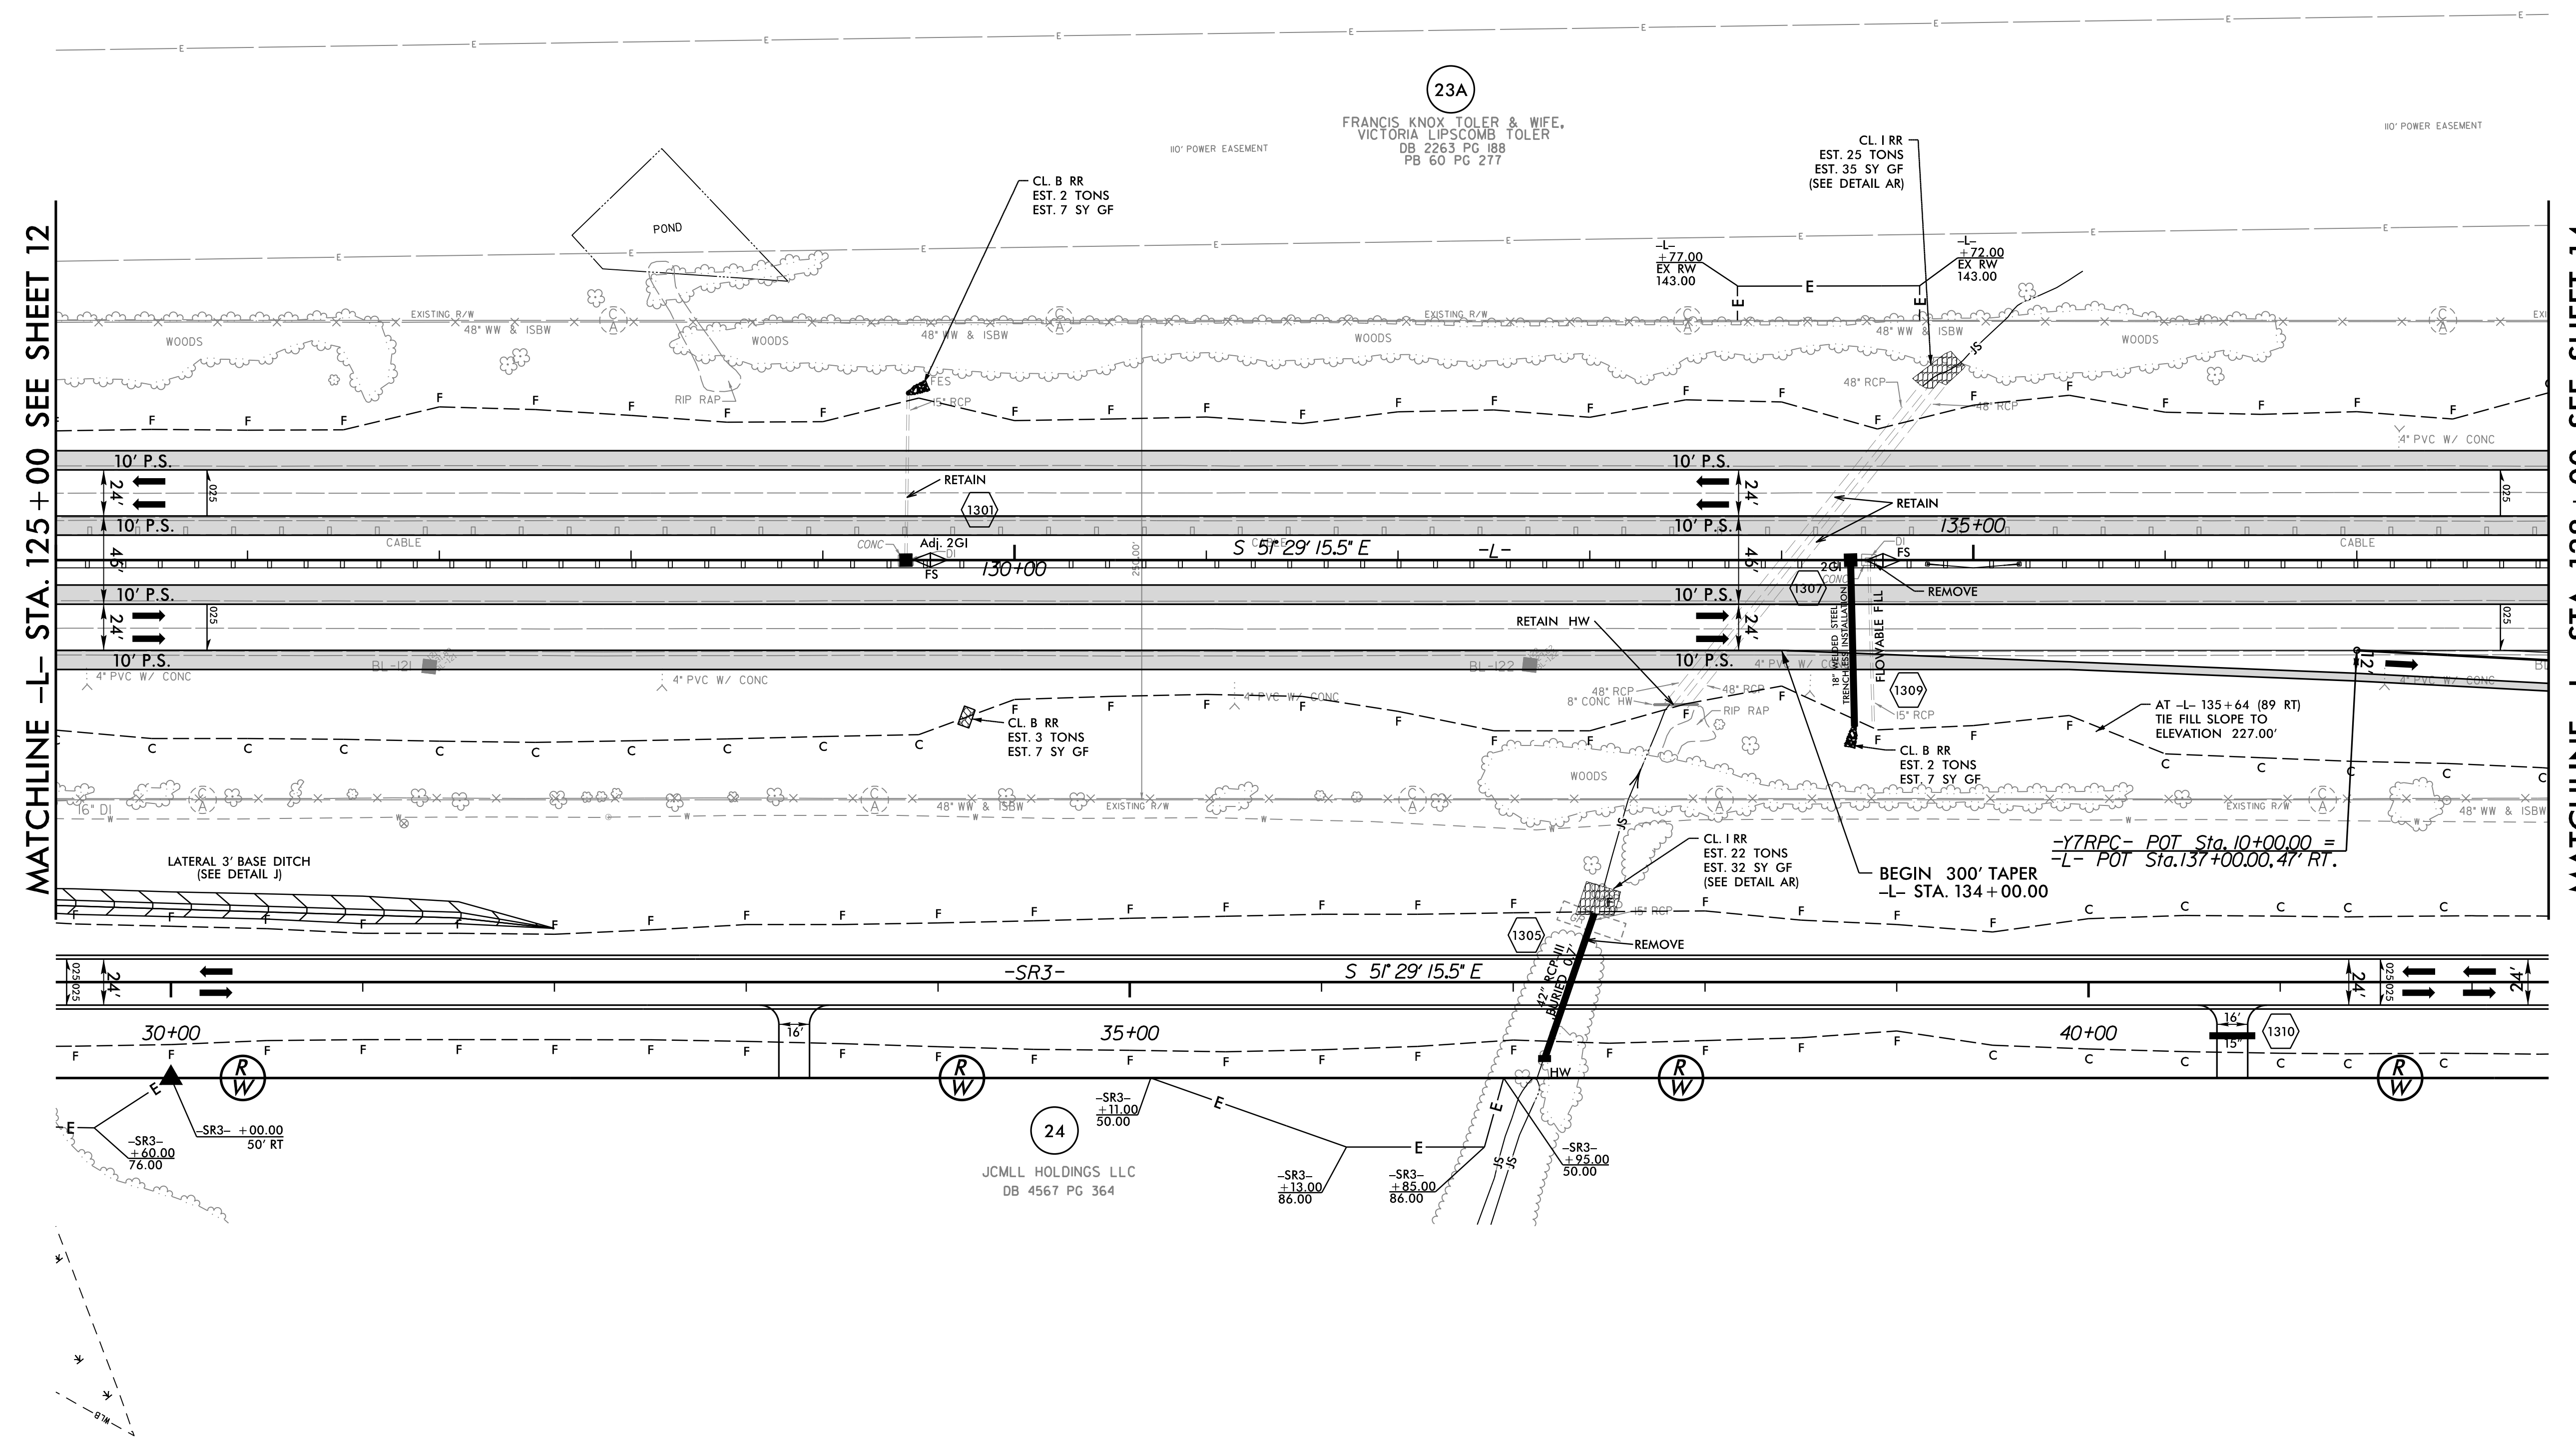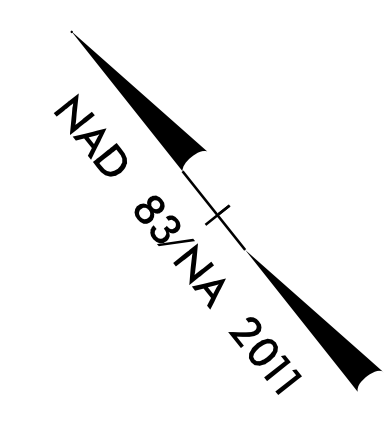

MATCHLINE -L- STA. 125 + 00 SEE SHEET 12

MATCHLINE -L- STA. 138 + 00 SEE SHEET 14

REVISIONS

12/14/2020
C:\p6600_rdu_psh_13.dgn
11:58:11 AM

FOR -L- PROFILE, SEE SHEET: 31

FOR -SR3- PROFILE, SEE SHEET: 53

FOR DRAINAGE DETAILS, SEE SHEETS: 2D-1 THRU 2D-3

FOR PARALLEL ENDWALLS, SEE SHEET: 2C-8 THRU 2C-11