



8/17/99

WETHERILL ENGINEERING
 1223 Jones Franklin Rd.
 Raleigh, N.C. 27606
 License No. F-0377
 Bus: 919 851 8077
 Fax: 919 851 8107

TRANSPORTATION PLANNING/DESIGN - BRIDGE/STRUCTURE DESIGN
 CIVIL/SITE DESIGN - GIS/GPS - CONSTRUCTION OBSERVATION

**DOCUMENT NOT CONSIDERED FINAL
 UNLESS ALL SIGNATURES COMPLETED**

PROJECT REFERENCE NO. W-5600	SHEET NO. 16
RW SHEET NO.	
ROADWAY DESIGN ENGINEER 12/15/2018 8:25 PST	HYDRAULICS ENGINEER 12/15/2018 16:23 PST

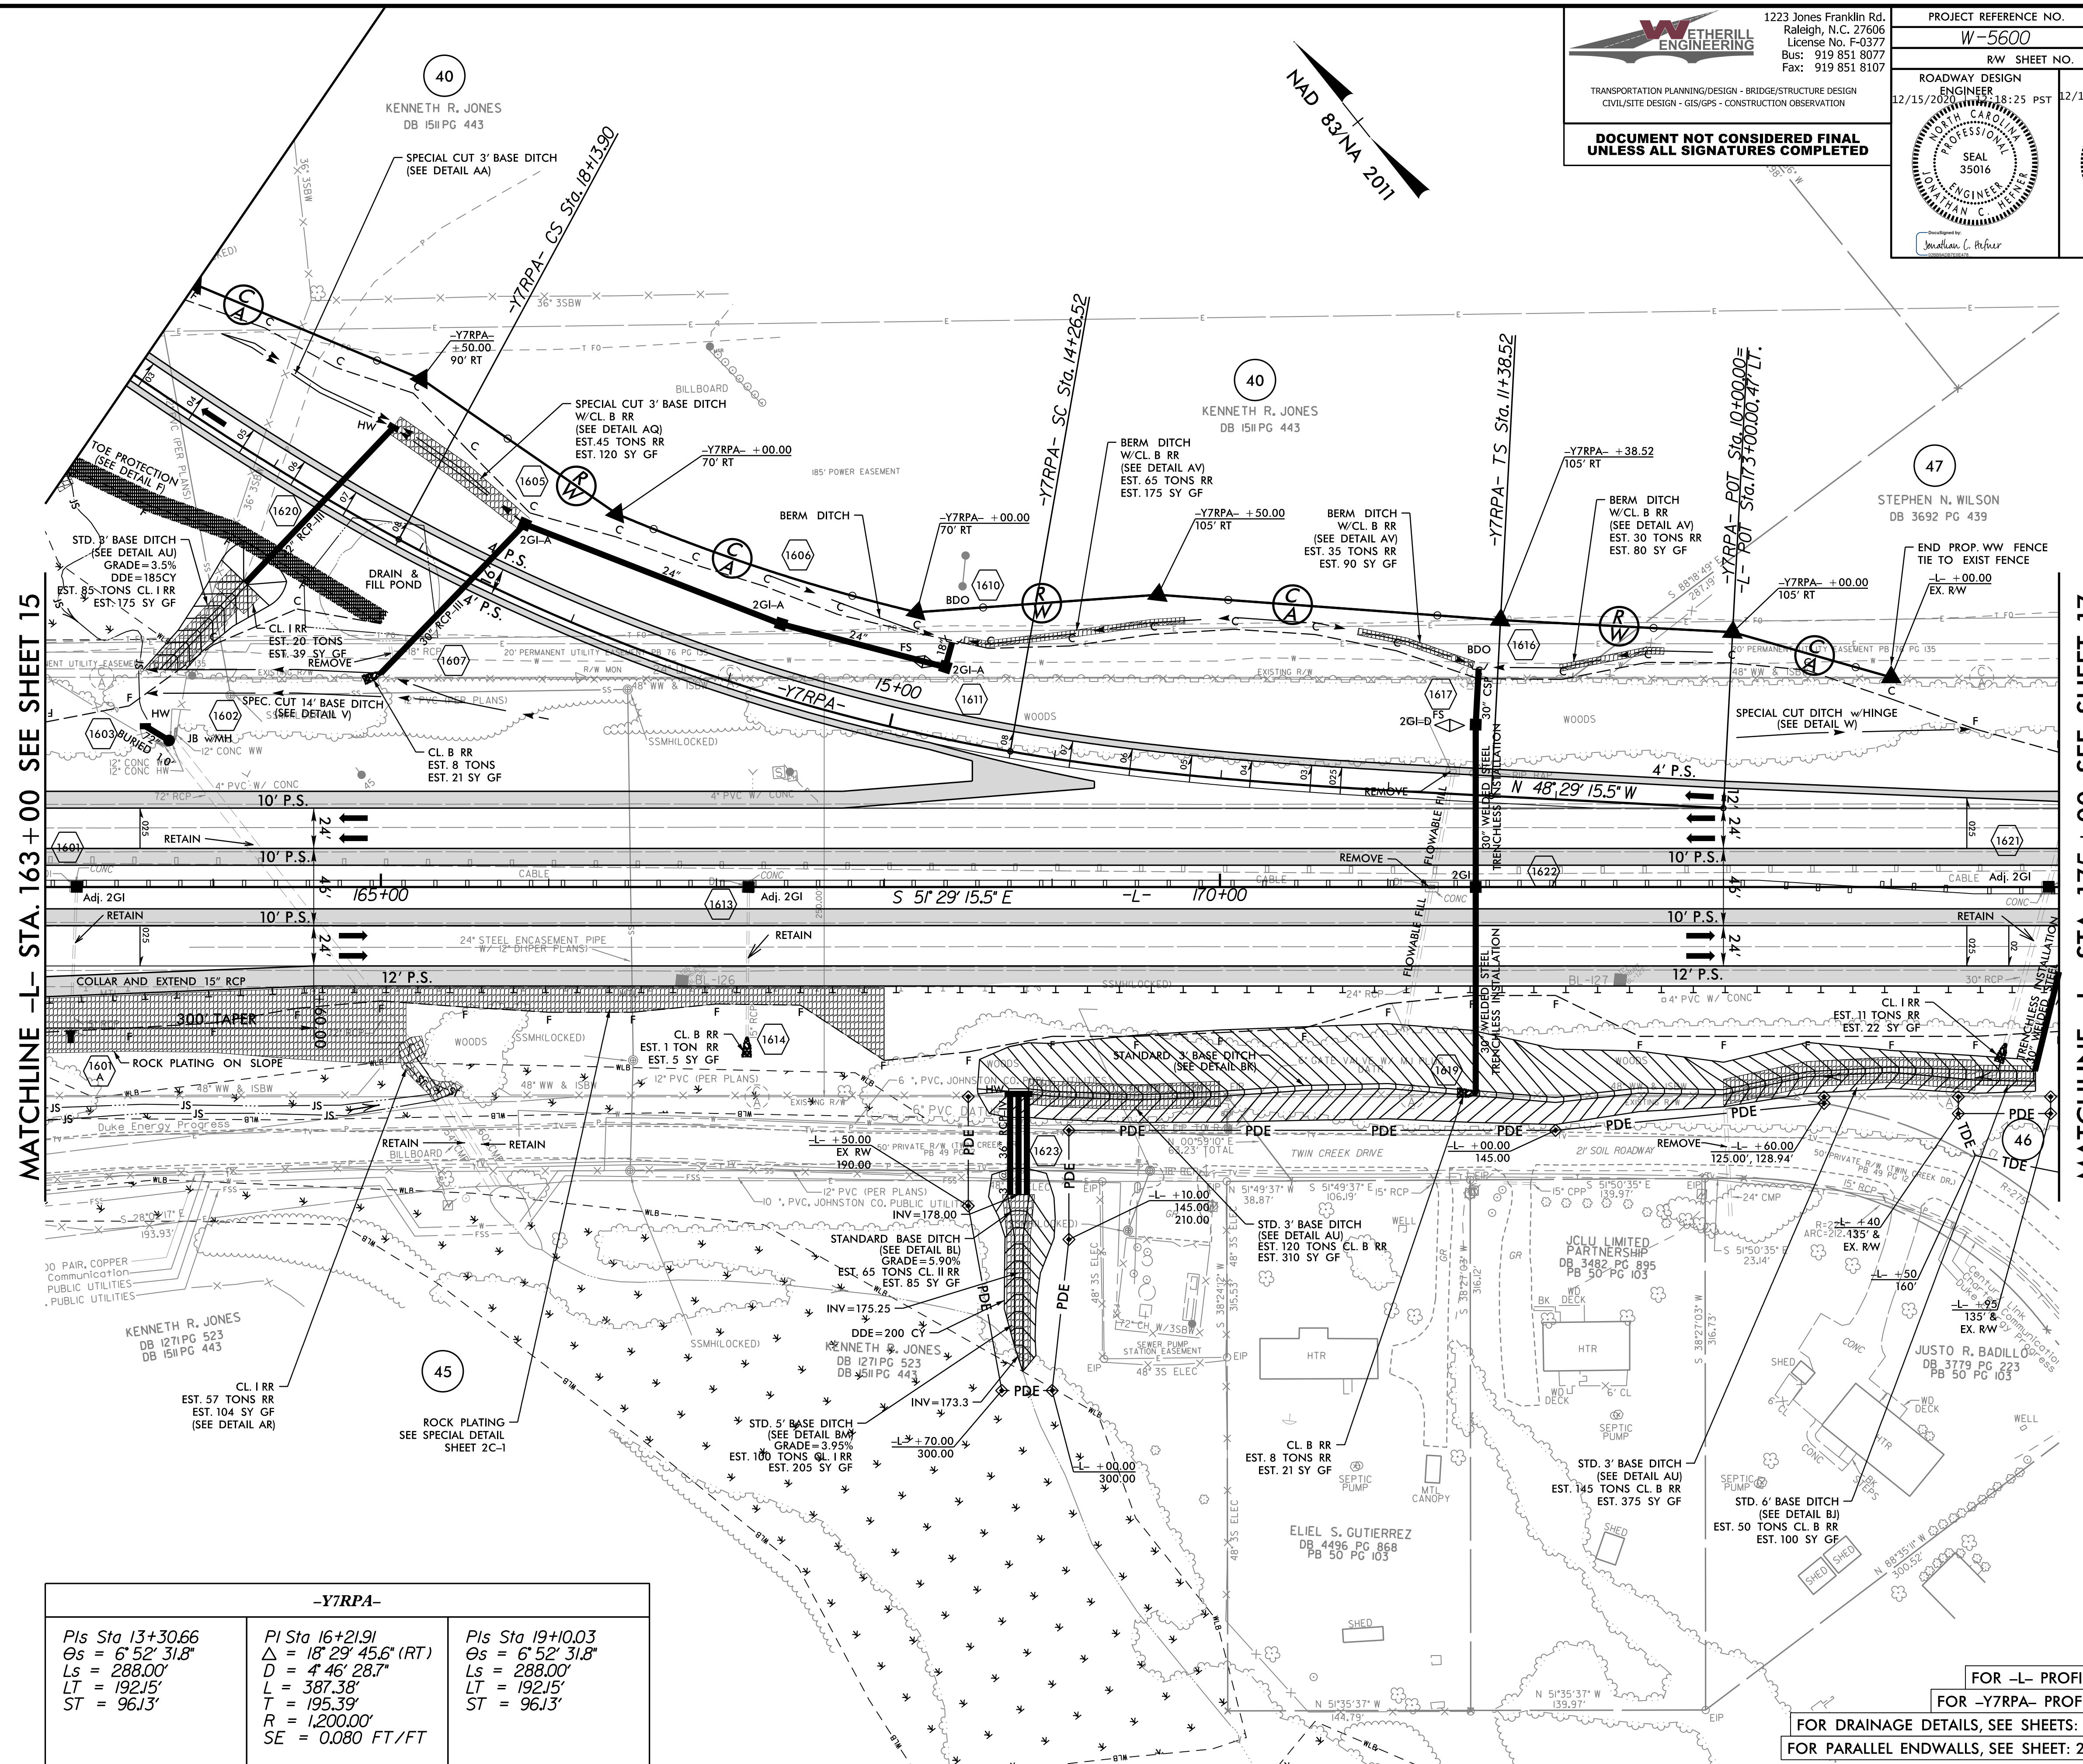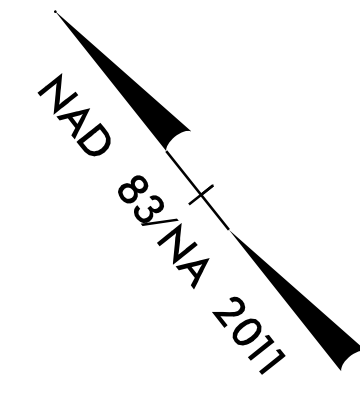

MATCHLINE -L- STA. 163+00 SEE SHEET 15

MATCHLINE -L- STA. 175+00 SEE SHEET 17

REVISIONS

-Y7RPA-		
Pls Sta 13+30.66 θs = 6° 52' 31.8" Ls = 288.00' LT = 192.15' ST = 96.13'	PI Sta 16+21.91 Δ = 18° 29' 45.6" (RT) D = 4' 46' 28.7" L = 387.38' T = 195.39' R = 1,200.00' SE = 0.080 FT/FT	Pls Sta 19+10.03 θs = 6° 52' 31.8" Ls = 288.00' LT = 192.15' ST = 96.13'

FOR -L- PROFILE, SEE SHEET: 33
 FOR -Y7RPA- PROFILE, SEE SHEET: 41
 FOR DRAINAGE DETAILS, SEE SHEETS: 2D-1 THRU 2D-3
 FOR PARALLEL ENDWALLS, SEE SHEET: 2C-8 THRU 2C-11

12/14/2020 06:00_rdu_psh_16.dgn