


8/17/99

WETHERILL ENGINEERING
 1223 Jones Franklin Rd.
 Raleigh, N.C. 27606
 License No. F-0377
 Bus: 919 851 8077
 Fax: 919 851 8107

TRANSPORTATION PLANNING/DESIGN - BRIDGE/STRUCTURE DESIGN
 CIVIL/SITE DESIGN - GIS/GPS - CONSTRUCTION OBSERVATION


**DOCUMENT NOT CONSIDERED FINAL
 UNLESS ALL SIGNATURES COMPLETED**

PROJECT REFERENCE NO. W-5600	SHEET NO. 24
ROADWAY DESIGN ENGINEER 12/15/2020 18:25 PST	HYDRAULICS ENGINEER 12/15/2020 16:23 PST

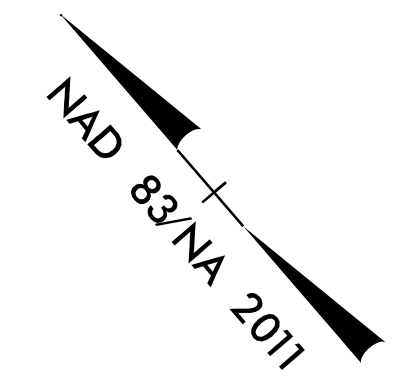

MATCHLINE
 -L- STA. 260+00
 SEE SHEET 23

MATCHLINE
 -L- STA. 273+00 -SR7- STA. 68+20
 SEE SHEET 25

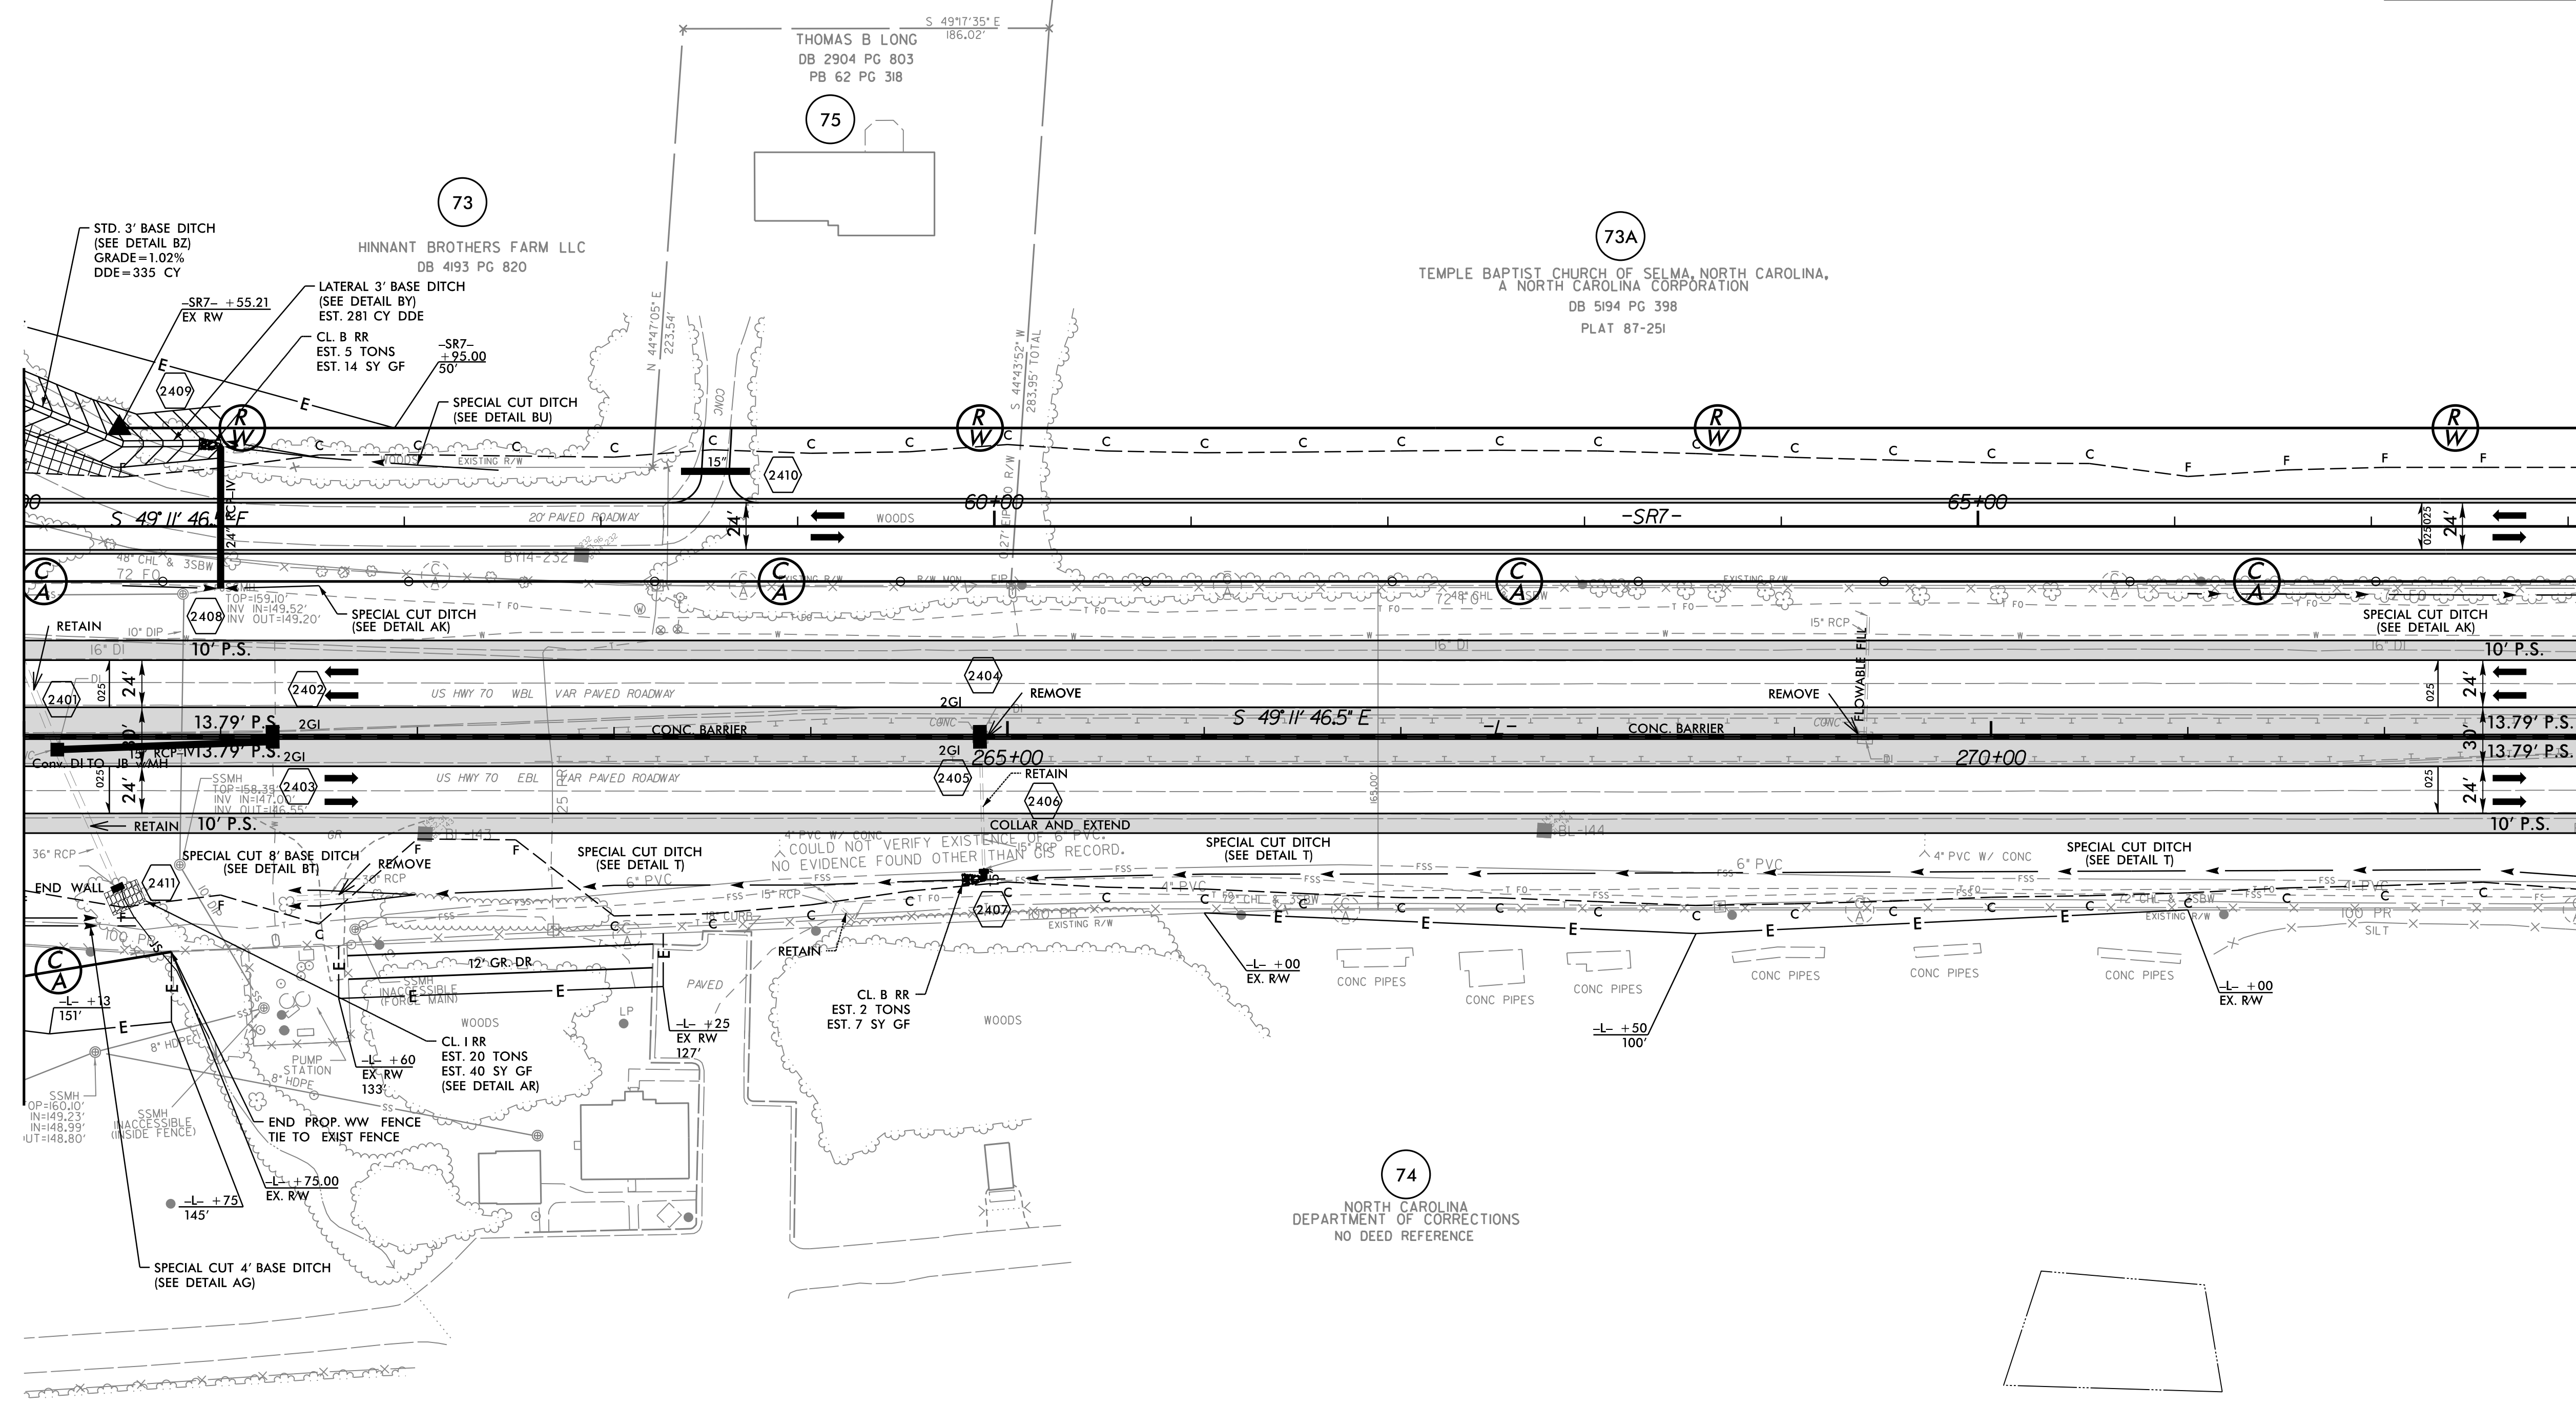

REVISIONS

12/14/2020 05:00_r.dj.psh_24.dgn

FOR -L- PROFILE, SEE SHEET: 37
 FOR -SR7- PROFILE, SEE SHEET: 58
 FOR DRAINAGE DETAILS, SEE SHEETS: 2D-1 THRU 2D-3
 FOR PARALLEL ENDWALLS, SEE SHEET: 2C-8 THRU 2C-11