


WETHERILL ENGINEERING
 1223 Jones Franklin Rd.
 Raleigh, N.C. 27606
 License No. F-0377
 Bus: 919 851 8077
 Fax: 919 851 8107

TRANSPORTATION PLANNING/DESIGN - BRIDGE/STRUCTURE DESIGN
 CIVIL/SITE DESIGN - GIS/GPS - CONSTRUCTION OBSERVATION

**DOCUMENT NOT CONSIDERED FINAL
 UNLESS ALL SIGNATURES COMPLETED**

PROJECT REFERENCE NO. W-5600	SHEET NO. 25
ROADWAY DESIGN ENGINEER 18:25 PST 12/15/2020	HYDRAULICS ENGINEER 18:46:23 PST 12/15/2020

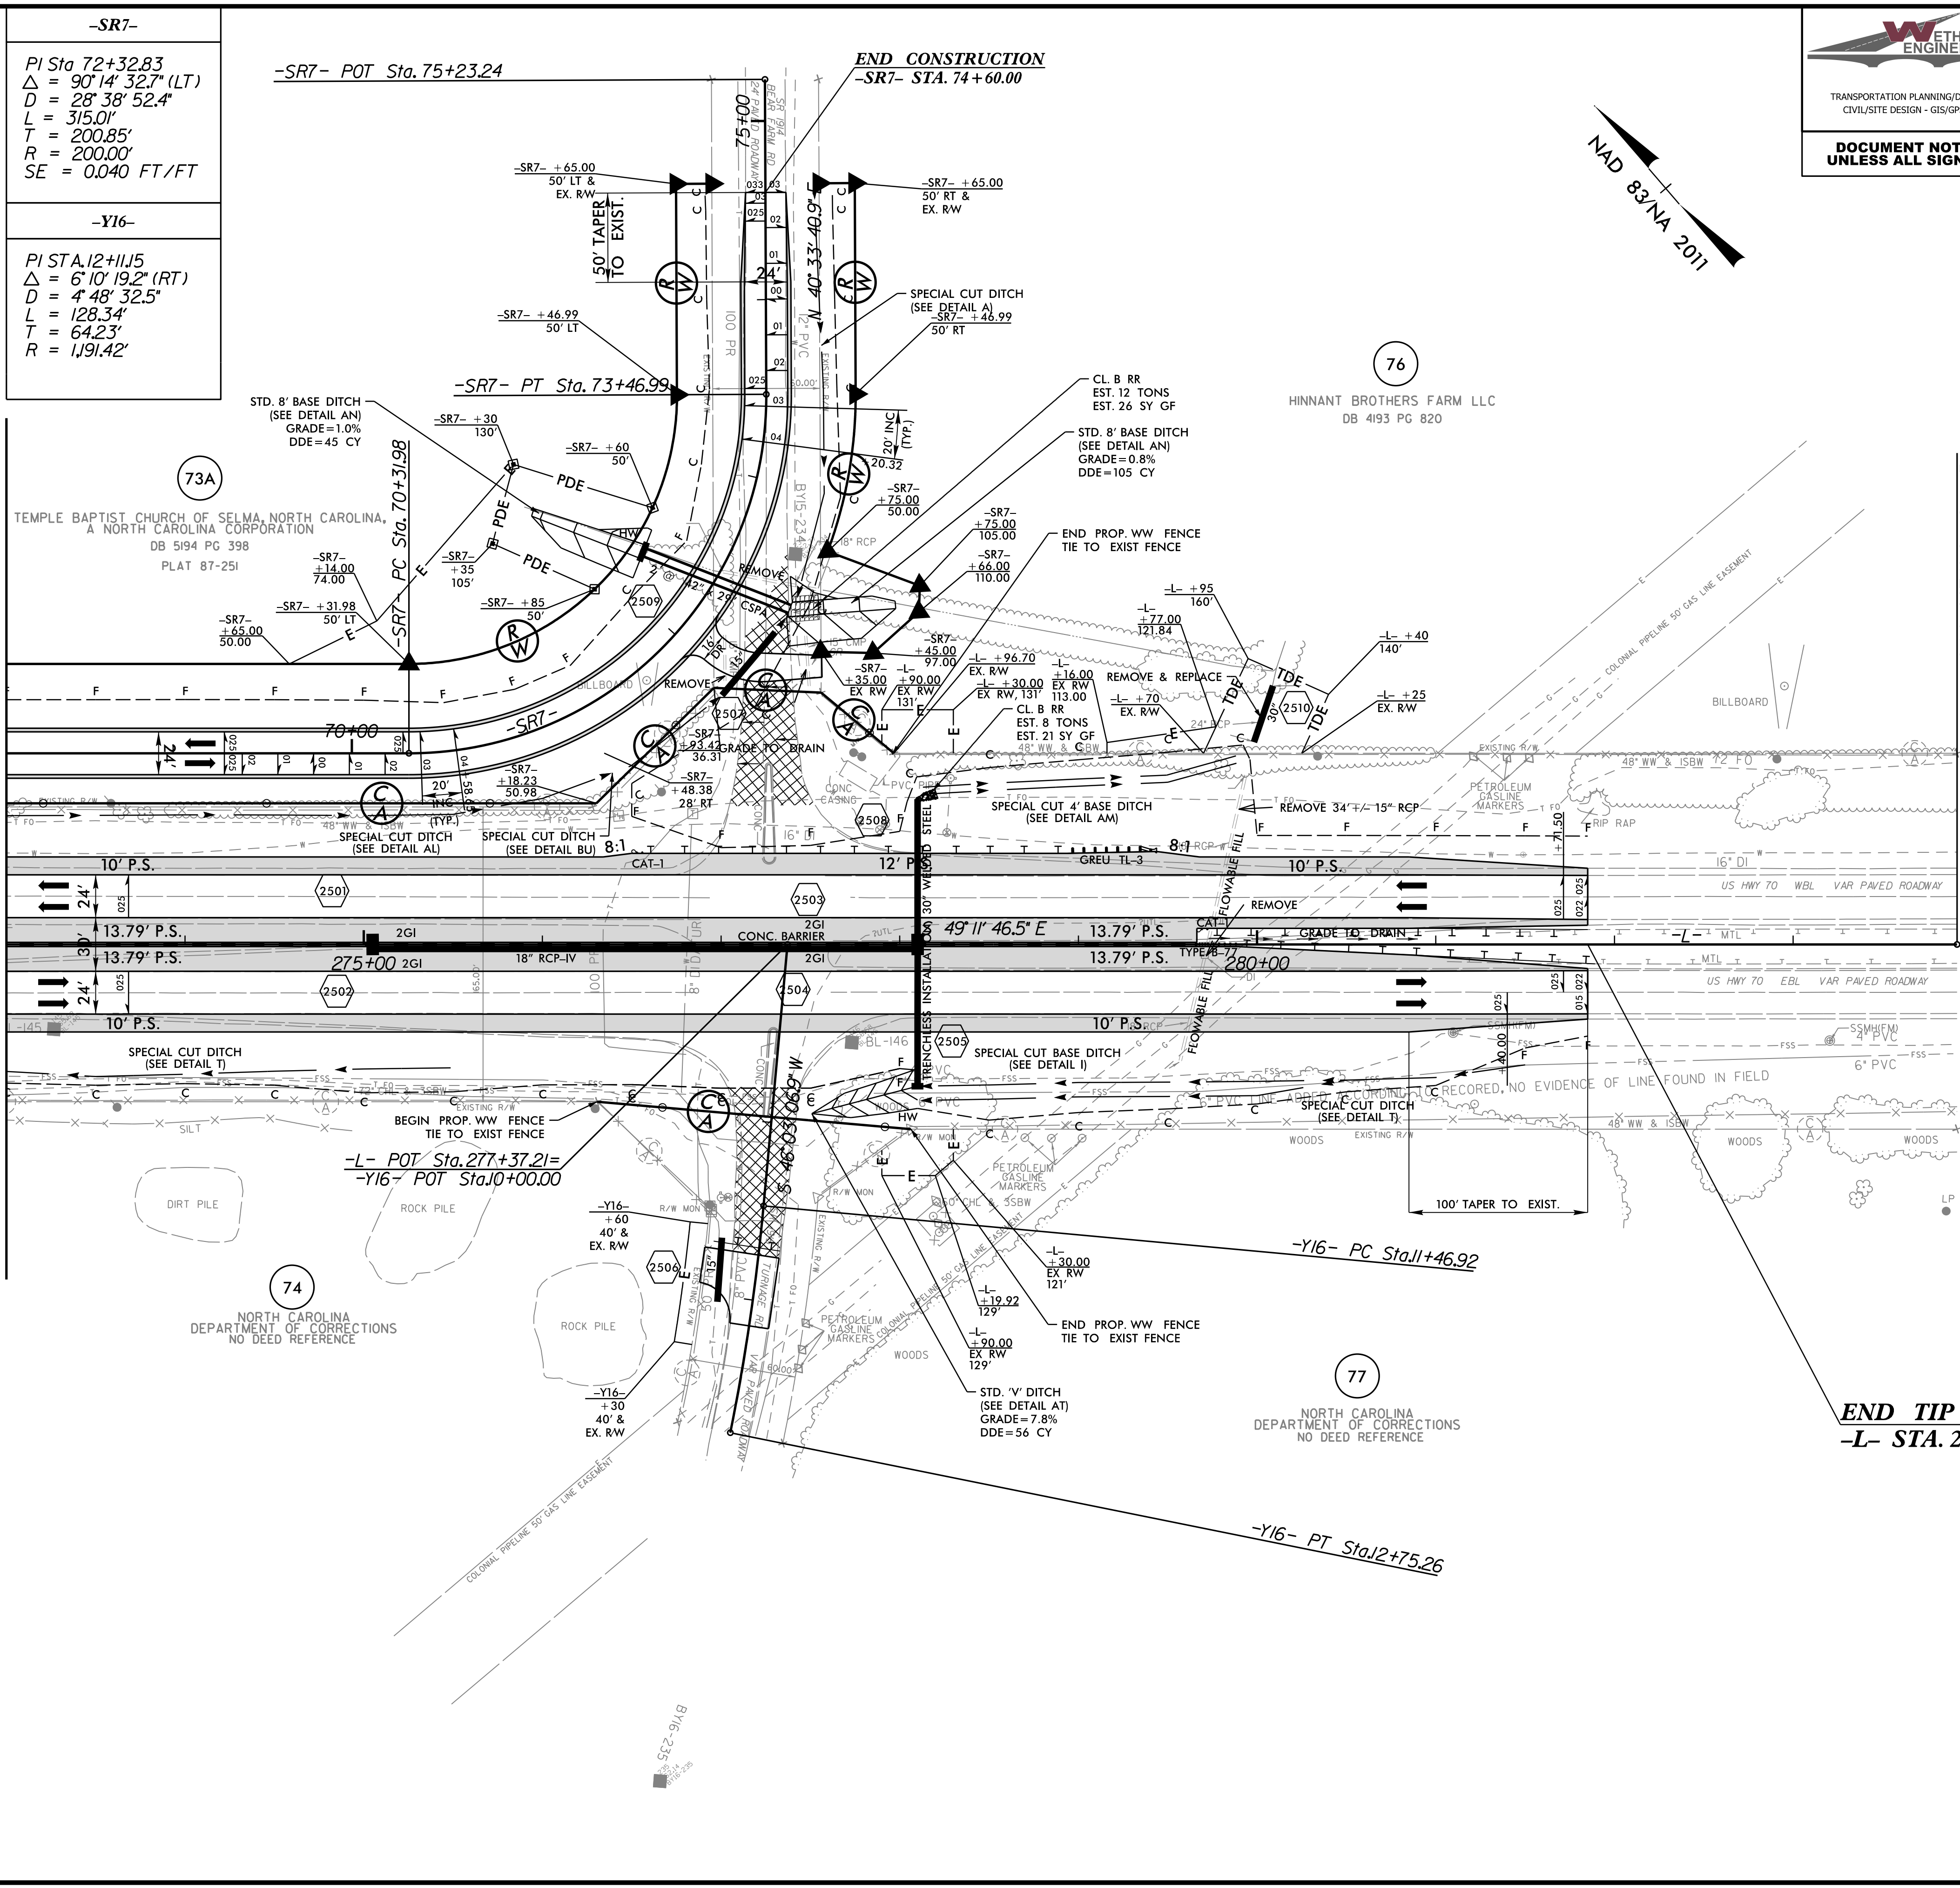

MATCHLINE
 -SR7- STA. 68 + 20
 SEE SHEET 24

MATCHLINE
 -L- STA. 273 + 00
 SEE SHEET 24

END TIP PROJECT W-5600
 -L- STA. 281 + 85.00

REVISIONS

12/14/2020
C:\p6600_rdu_psh_25.dgn
JCS

FOR -L- PROFILE, SEE SHEET: 37
 FOR -SR7- PROFILE, SEE SHEET: 58
 FOR DRAINAGE DETAILS, SEE SHEETS: 2D-1 THRU 2D-3
 FOR PARALLEL ENDWALLS, SEE SHEET: 2C-8 THRU 2C-11