



5/28/20

WETHERILL ENGINEERING
 1223 Jones Franklin Rd.
 Raleigh, N.C. 27606
 License No. F-0377
 Bus: 919 851 8077
 Fax: 919 851 8107

TRANSPORTATION PLANNING/DESIGN - BRIDGE/STRUCTURE DESIGN
 CIVIL/SITE DESIGN - GIS/GPS - CONSTRUCTION OBSERVATION

**DOCUMENT NOT CONSIDERED FINAL
 UNLESS ALL SIGNATURES COMPLETED**

PROJECT REFERENCE NO. W-5600	SHEET NO. 29
ROADWAY DESIGN ENGINEER <i>Jonathan C. Heiser</i>	HYDRAULICS ENGINEER <i>K. S. Cap...</i>
SEAL 35016 JONATHAN C. HEISER NORTH CAROLINA PROFESSIONAL ENGINEER	SEAL 31977 K. S. CAP... NORTH CAROLINA PROFESSIONAL ENGINEER
12/15/2020 10:25:25 PST	12/15/2020 10:23:23 PST

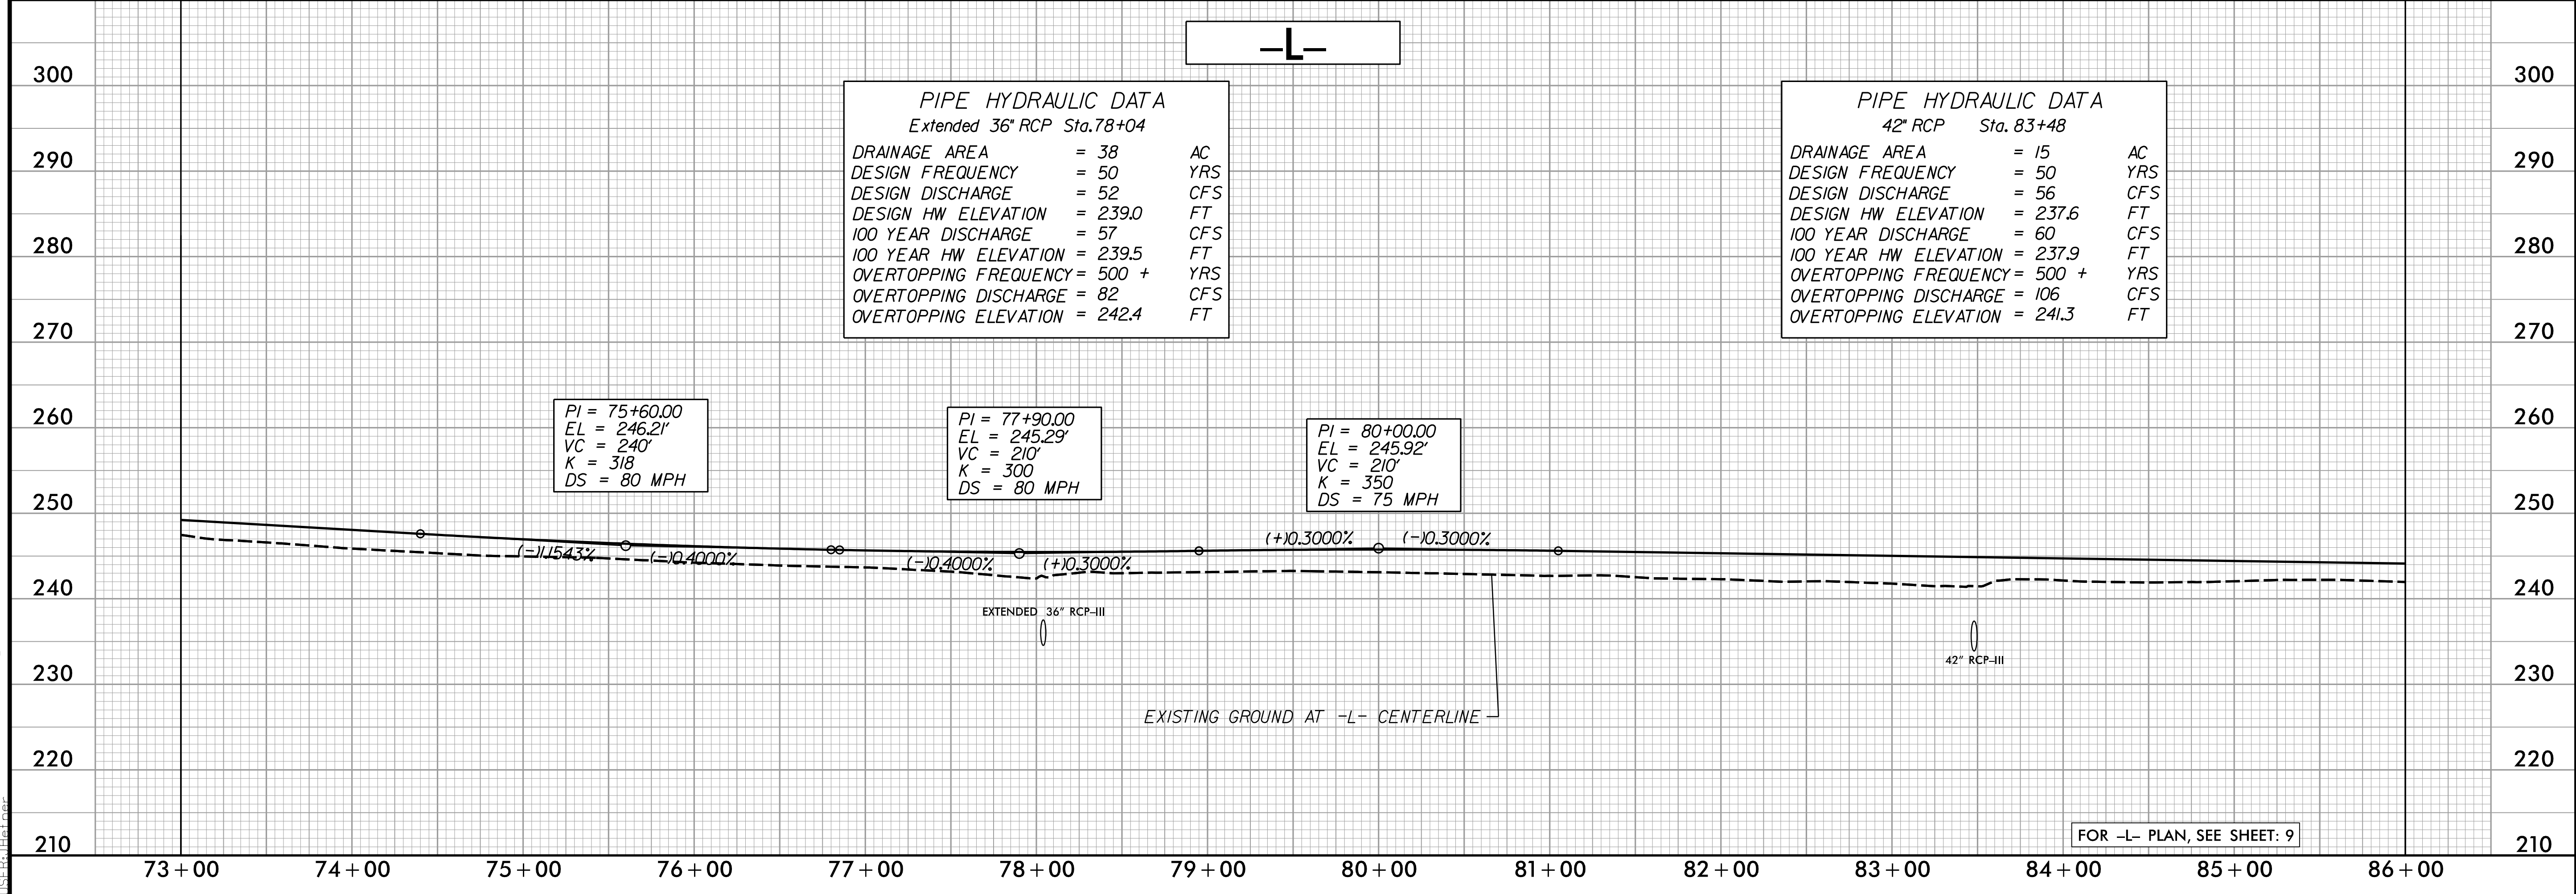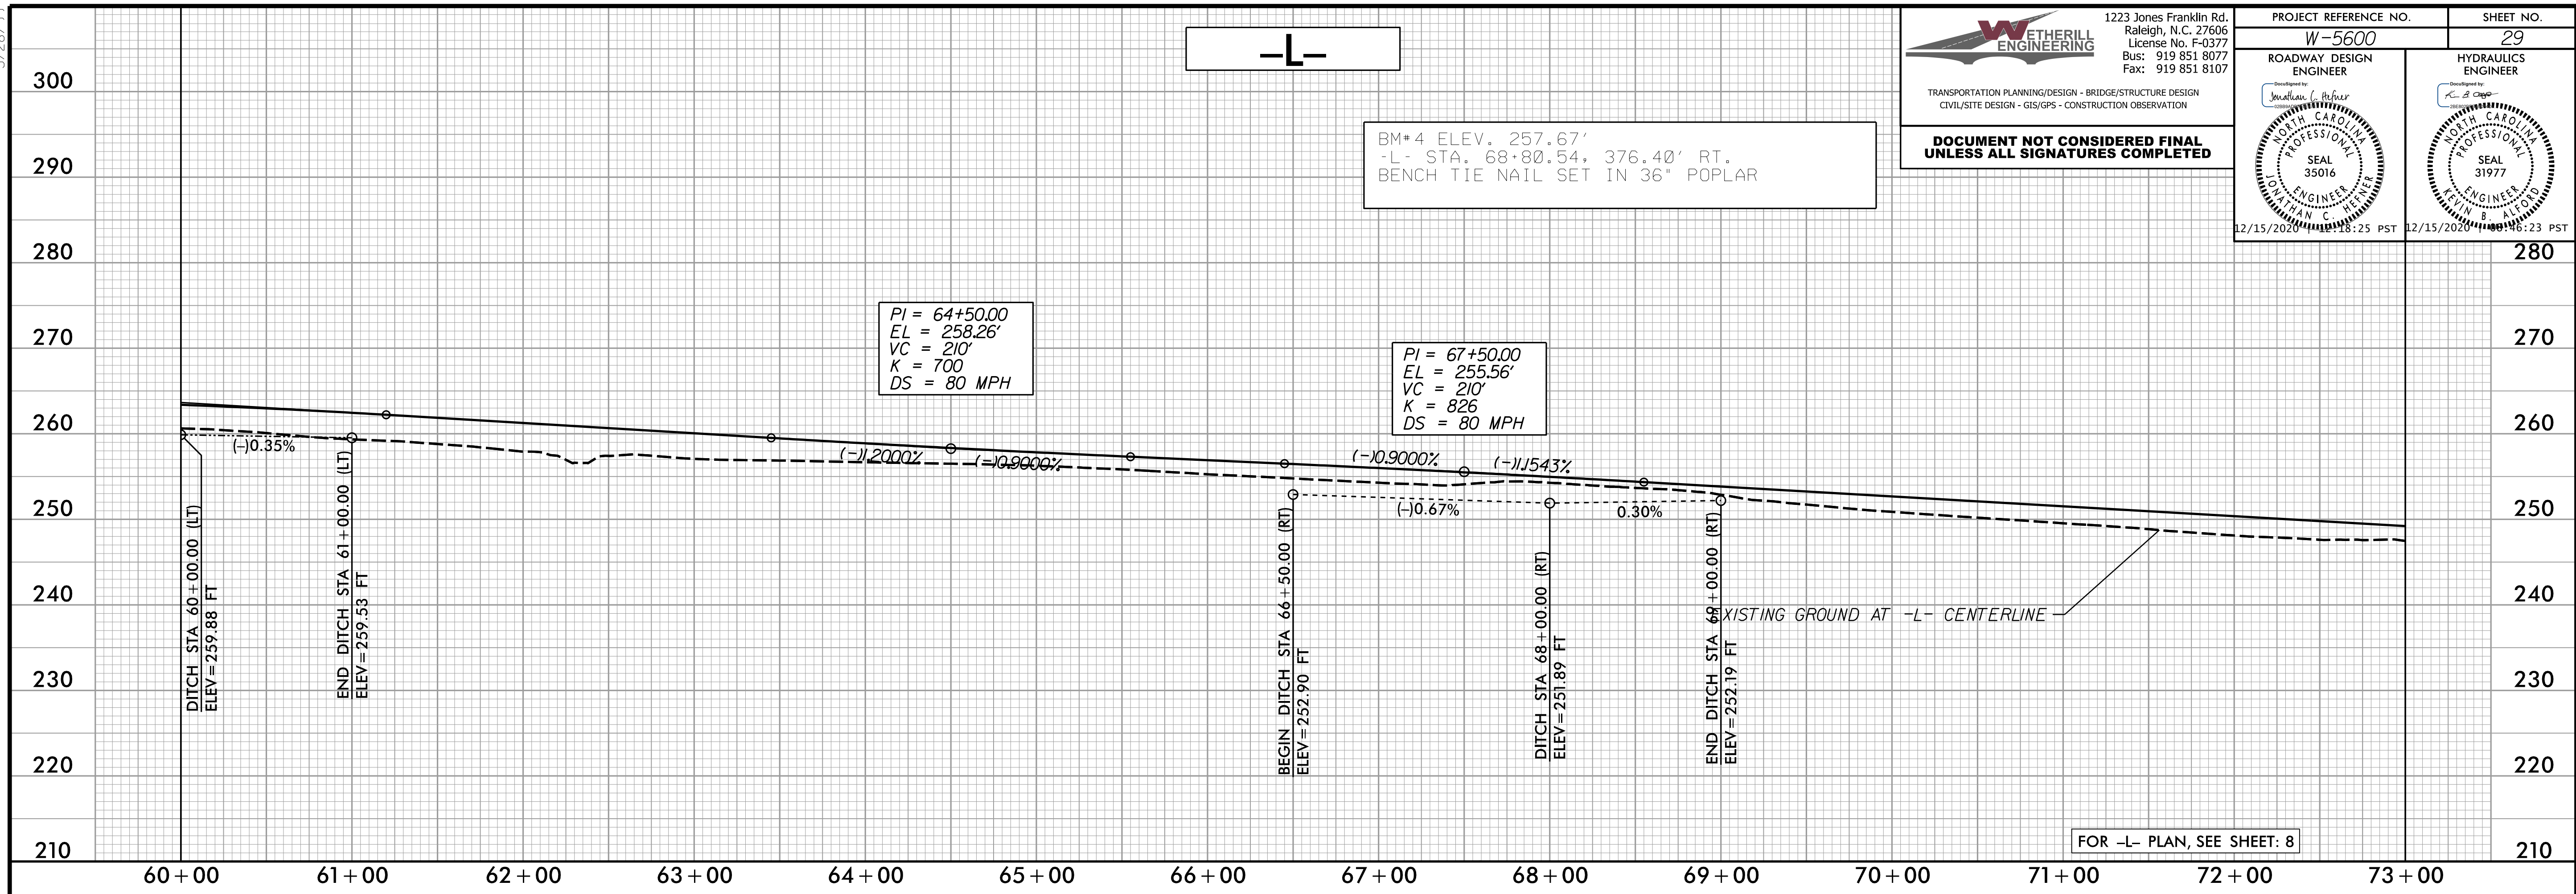

12/14/2020 10:56:00_rdy_psh_29_p1.dgn