


5/28/19

WETHERILL ENGINEERING
 1223 Jones Franklin Rd.
 Raleigh, N.C. 27606
 License No. F-0377
 Bus: 919 851 8077
 Fax: 919 851 8107


TRANSPORTATION PLANNING/DESIGN - BRIDGE/STRUCTURE DESIGN
 CIVIL/SITE DESIGN - GIS/GPS - CONSTRUCTION OBSERVATION

**DOCUMENT NOT CONSIDERED FINAL
 UNLESS ALL SIGNATURES COMPLETED**

PROJECT REFERENCE NO. W-5600	SHEET NO. 42
ROADWAY DESIGN ENGINEER <i>J. Pfeifer</i>	HYDRAULICS ENGINEER <i>R. S. King</i>
SEAL 35016 12/15/2020 10:25 PST	SEAL 31977 12/15/2020 08:46:23 PST

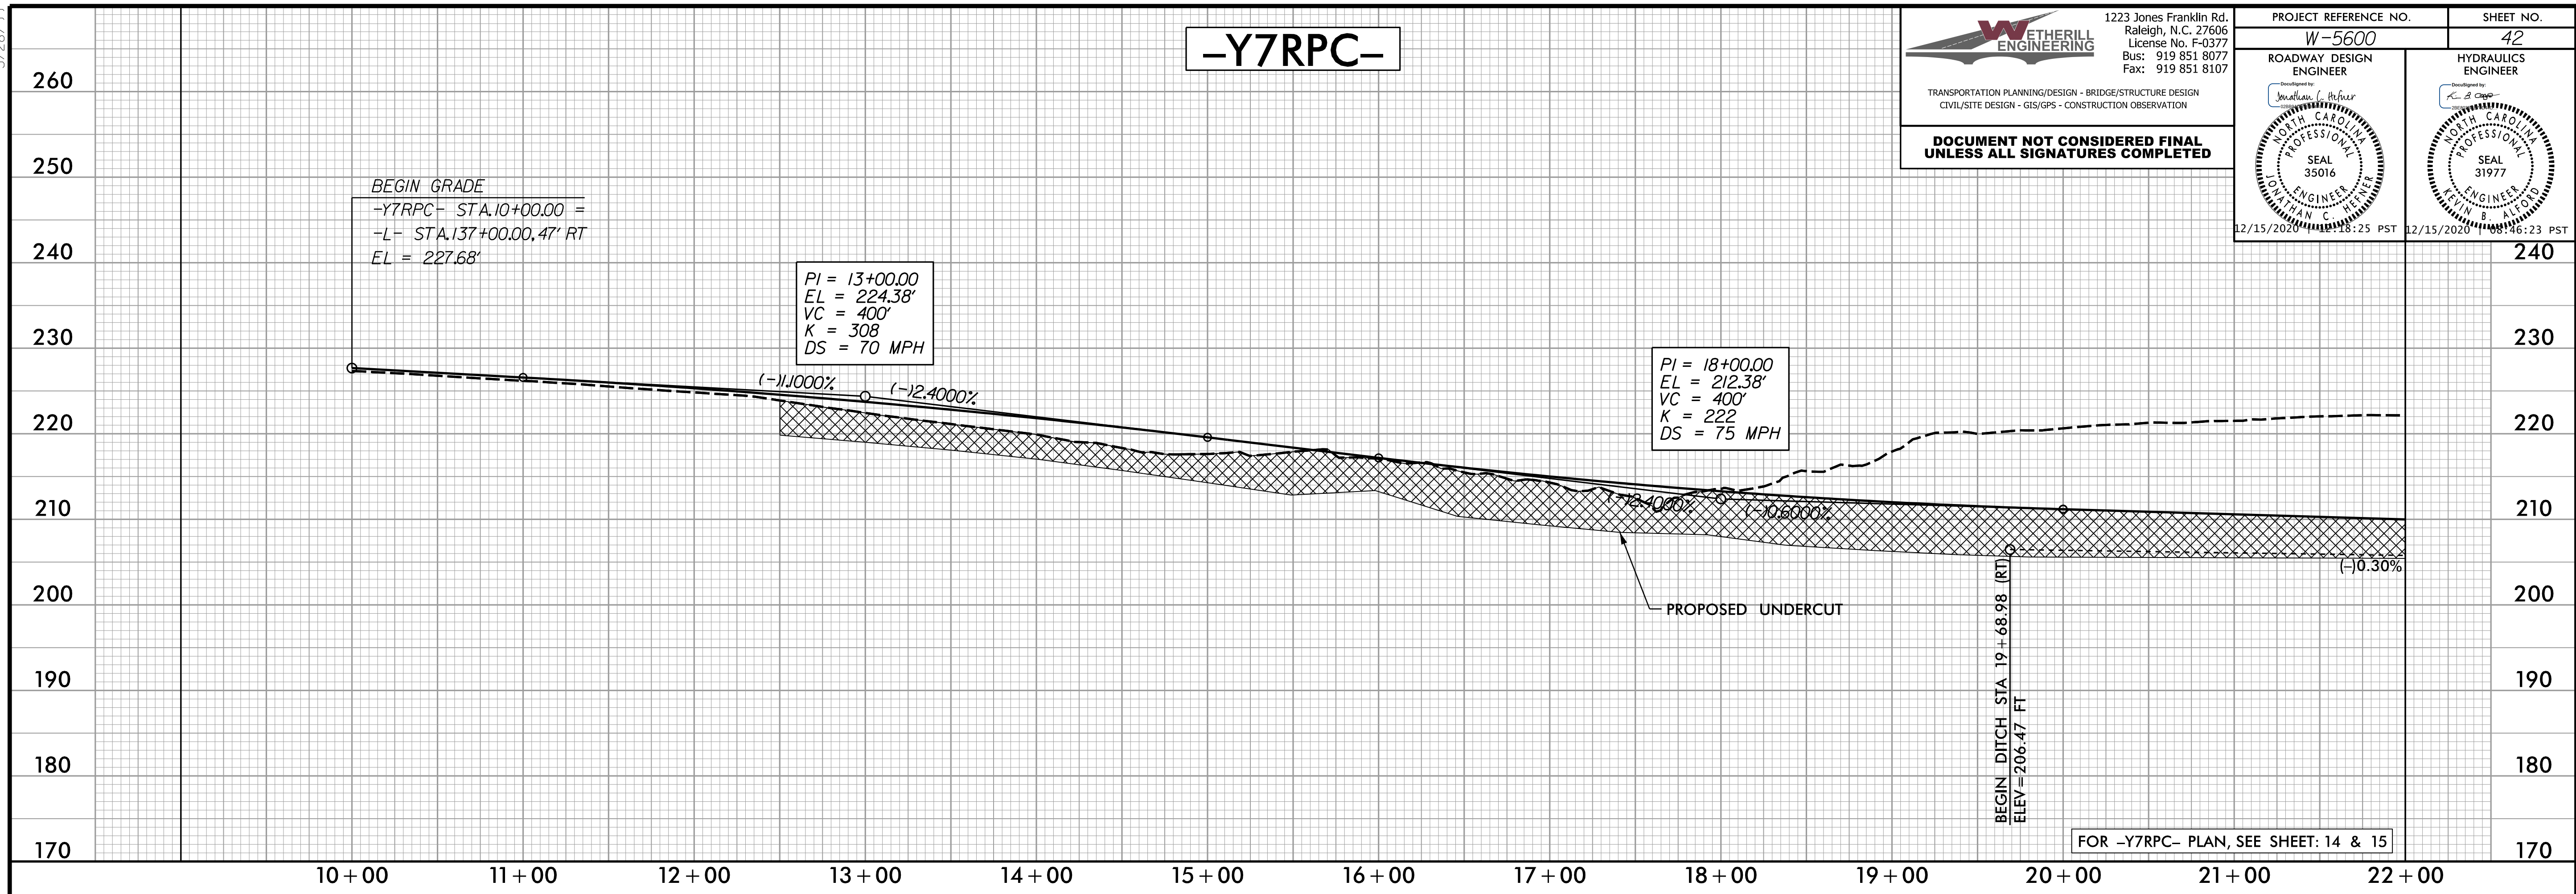

FOR -Y7RPC- PLAN, SEE SHEET: 14 & 15

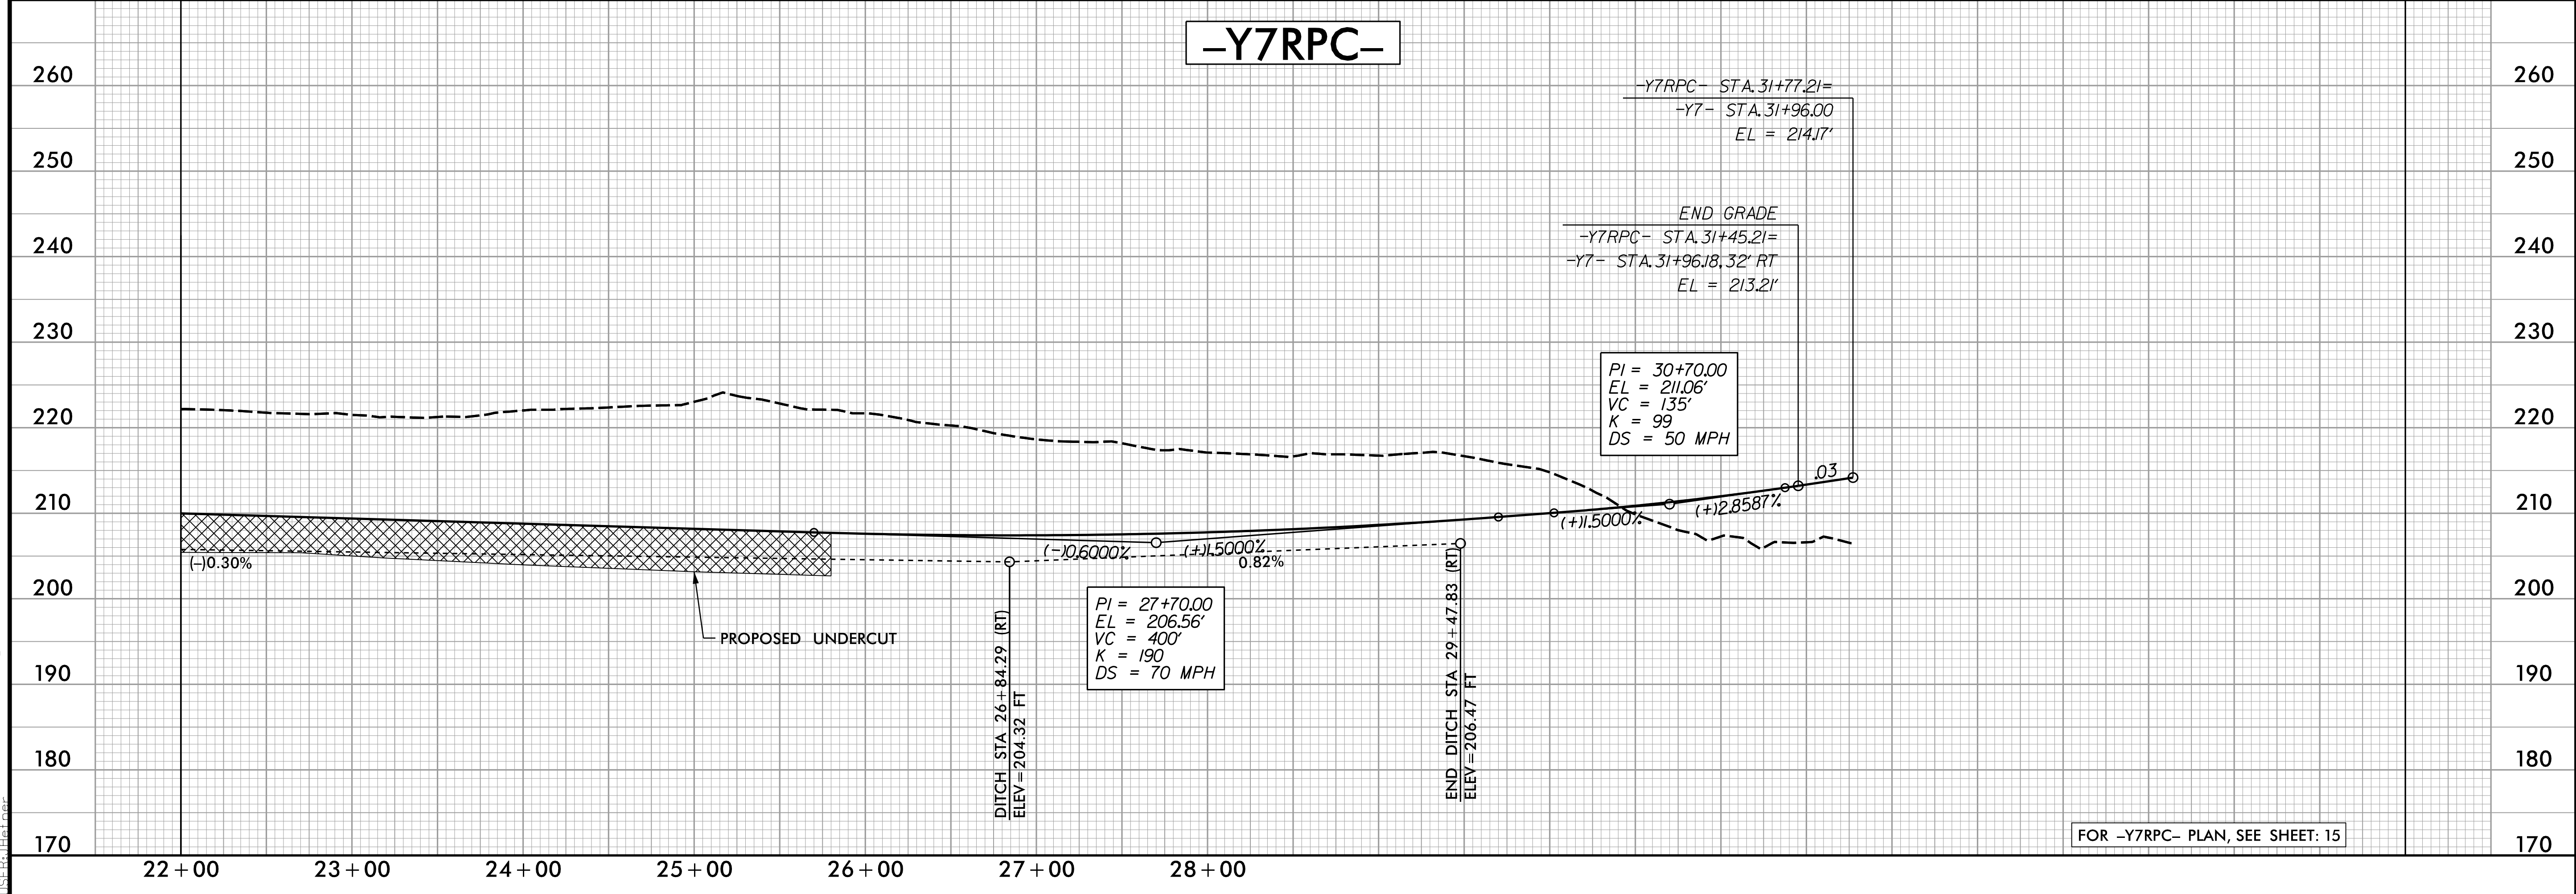

FOR -Y7RPC- PLAN, SEE SHEET: 15

12/14/2020 10:56:00 r.dj.psh_42.p1.dgn