



5/28/19

WETHERILL ENGINEERING
 1223 Jones Franklin Rd.
 Raleigh, N.C. 27606
 License No. F-0377
 Bus: 919 851 8077
 Fax: 919 851 8107

TRANSPORTATION PLANNING/DESIGN - BRIDGE/STRUCTURE DESIGN
 CIVIL/SITE DESIGN - GIS/GPS - CONSTRUCTION OBSERVATION

**DOCUMENT NOT CONSIDERED FINAL
 UNLESS ALL SIGNATURES COMPLETED**

PROJECT REFERENCE NO. W-5600	SHEET NO. 45
ROADWAY DESIGN ENGINEER <i>Jonathan L. Heffner</i> SEAL 35016 12/15/2020 16:25 PST	HYDRAULICS ENGINEER <i>K. B. Clegg</i> SEAL 31977 12/15/2020 16:23 PST

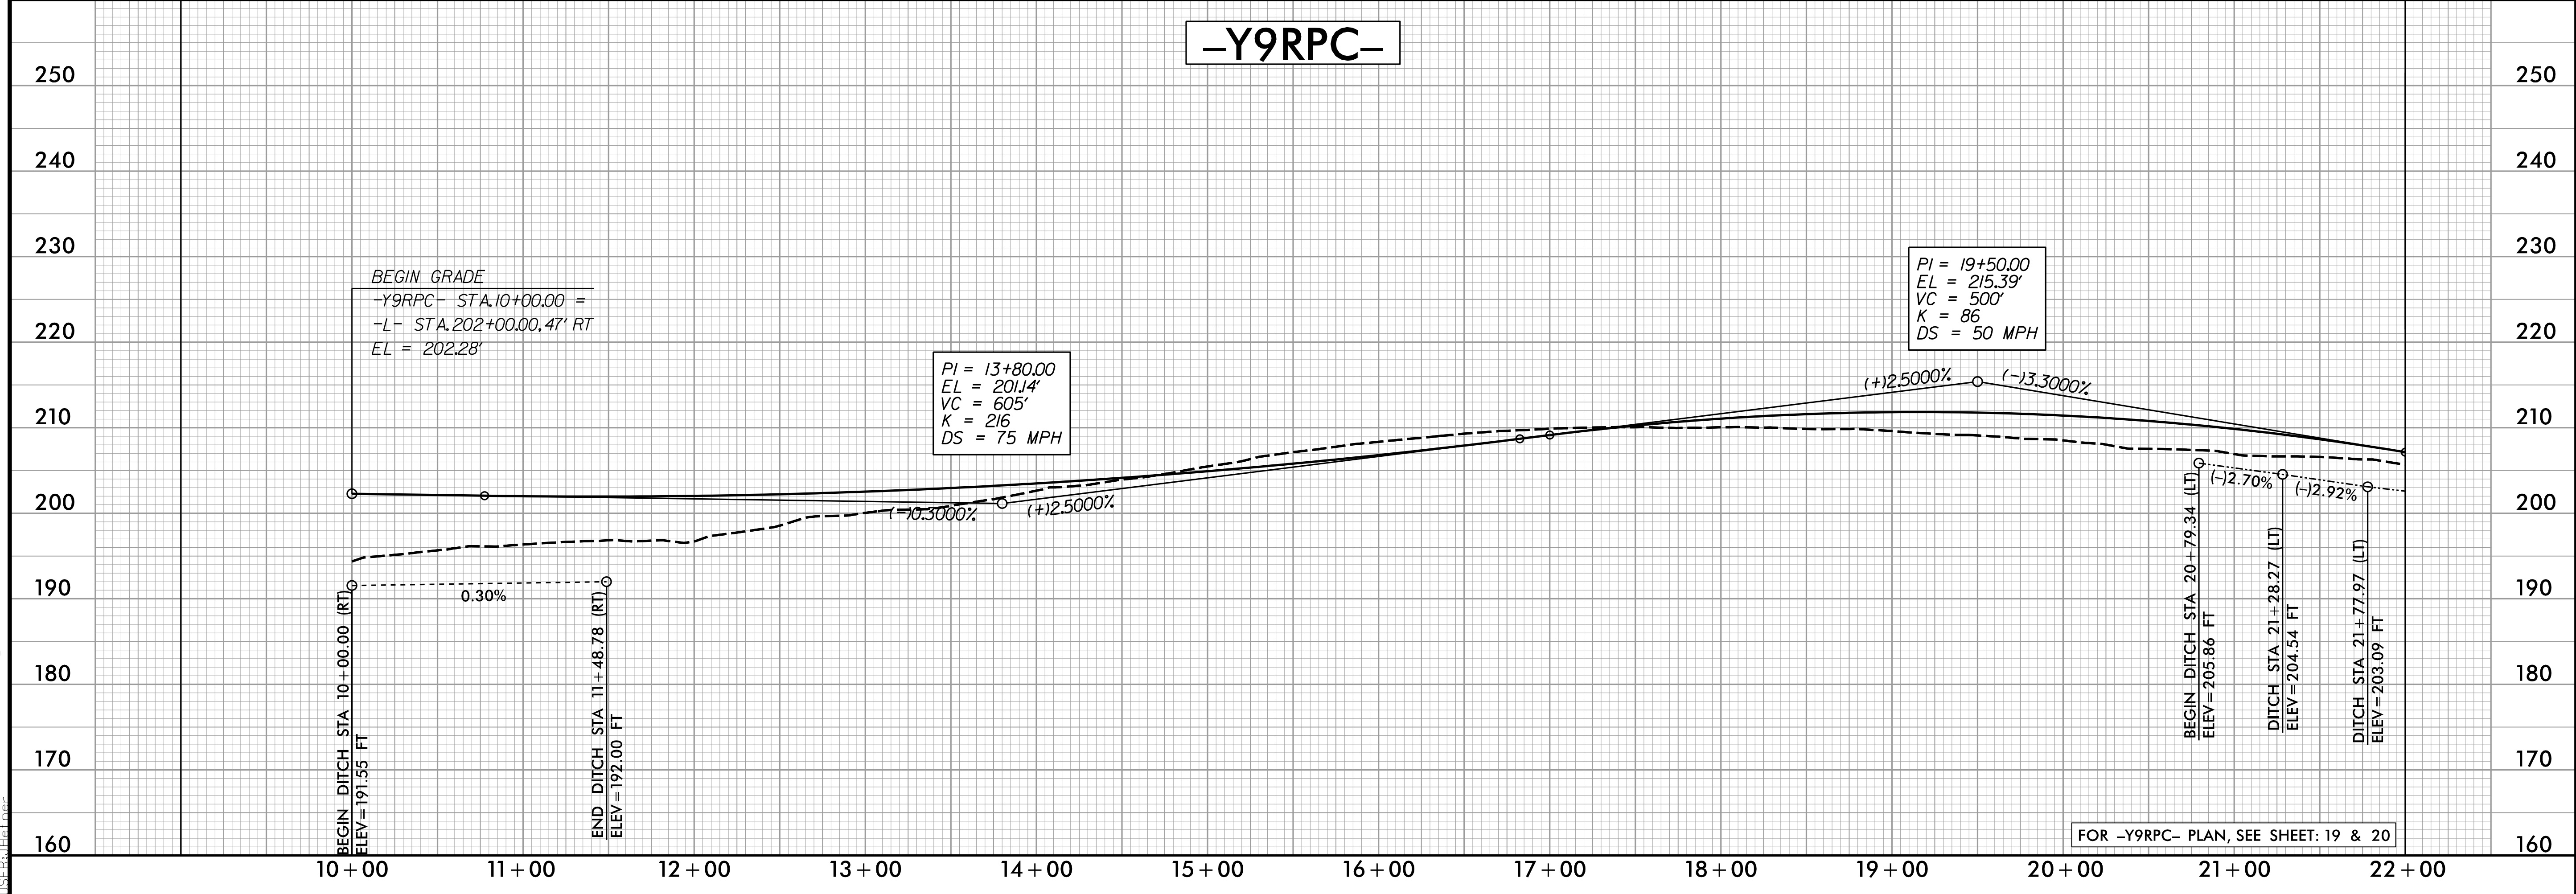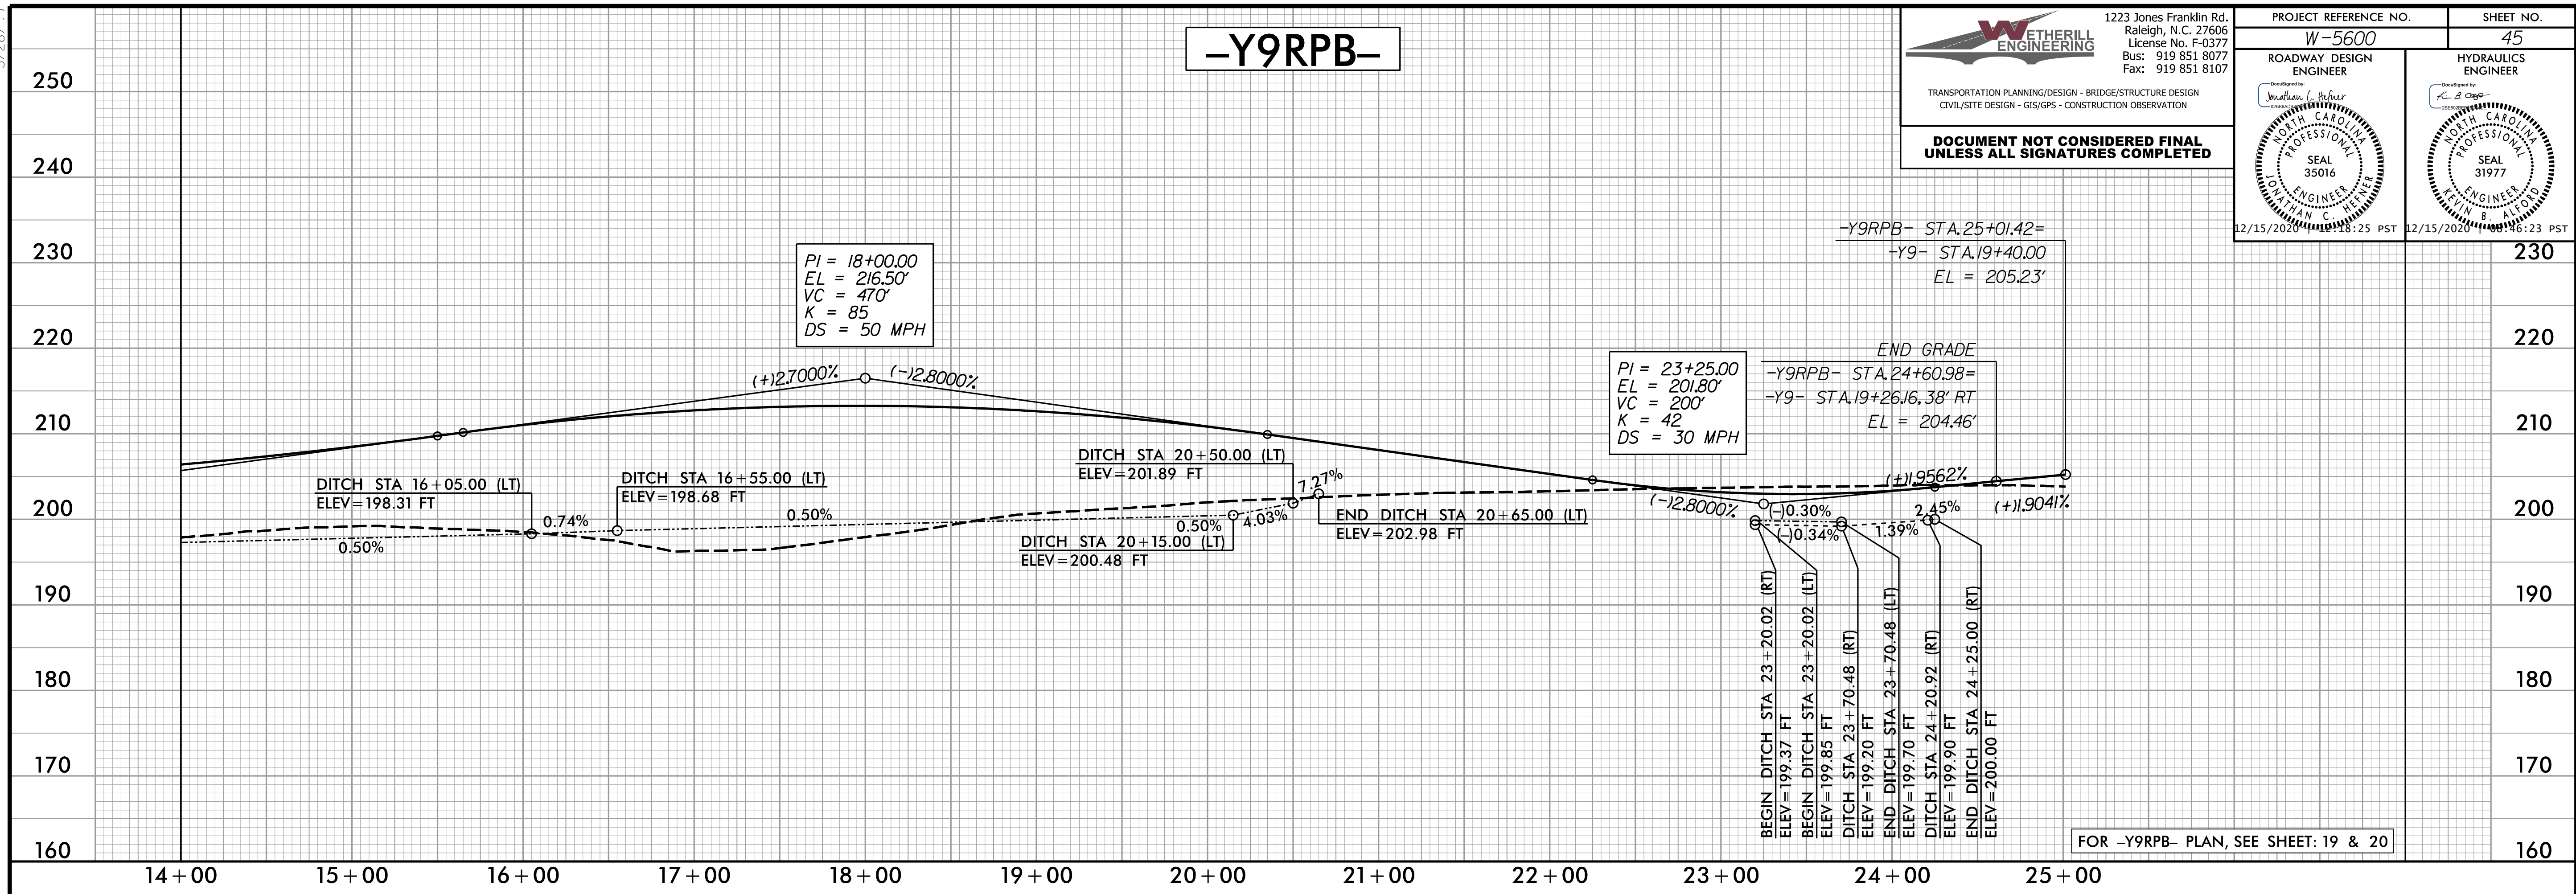

12/14/2020 11:58:13 AM 5600_rdy_psh_45_p1.dgn