



5/28/19

**WETHERILL ENGINEERING**  
 1223 Jones Franklin Rd.  
 Raleigh, N.C. 27606  
 License No. F-0377  
 Bus: 919 851 8077  
 Fax: 919 851 8107

TRANSPORTATION PLANNING/DESIGN - BRIDGE/STRUCTURE DESIGN  
 CIVIL/SITE DESIGN - GIS/GPS - CONSTRUCTION OBSERVATION

**DOCUMENT NOT CONSIDERED FINAL  
 UNLESS ALL SIGNATURES COMPLETED**

PROJECT REFERENCE NO. <b>W-5600</b>	SHEET NO. <b>48</b>
ROADWAY DESIGN ENGINEER <i>Jacobson, J. Professor</i>	HYDRAULICS ENGINEER <i>C. S. O'Neil</i>
SEAL 35016 12/15/2020 12:18:25 PST	SEAL 31977 12/15/2020 10:46:23 PST

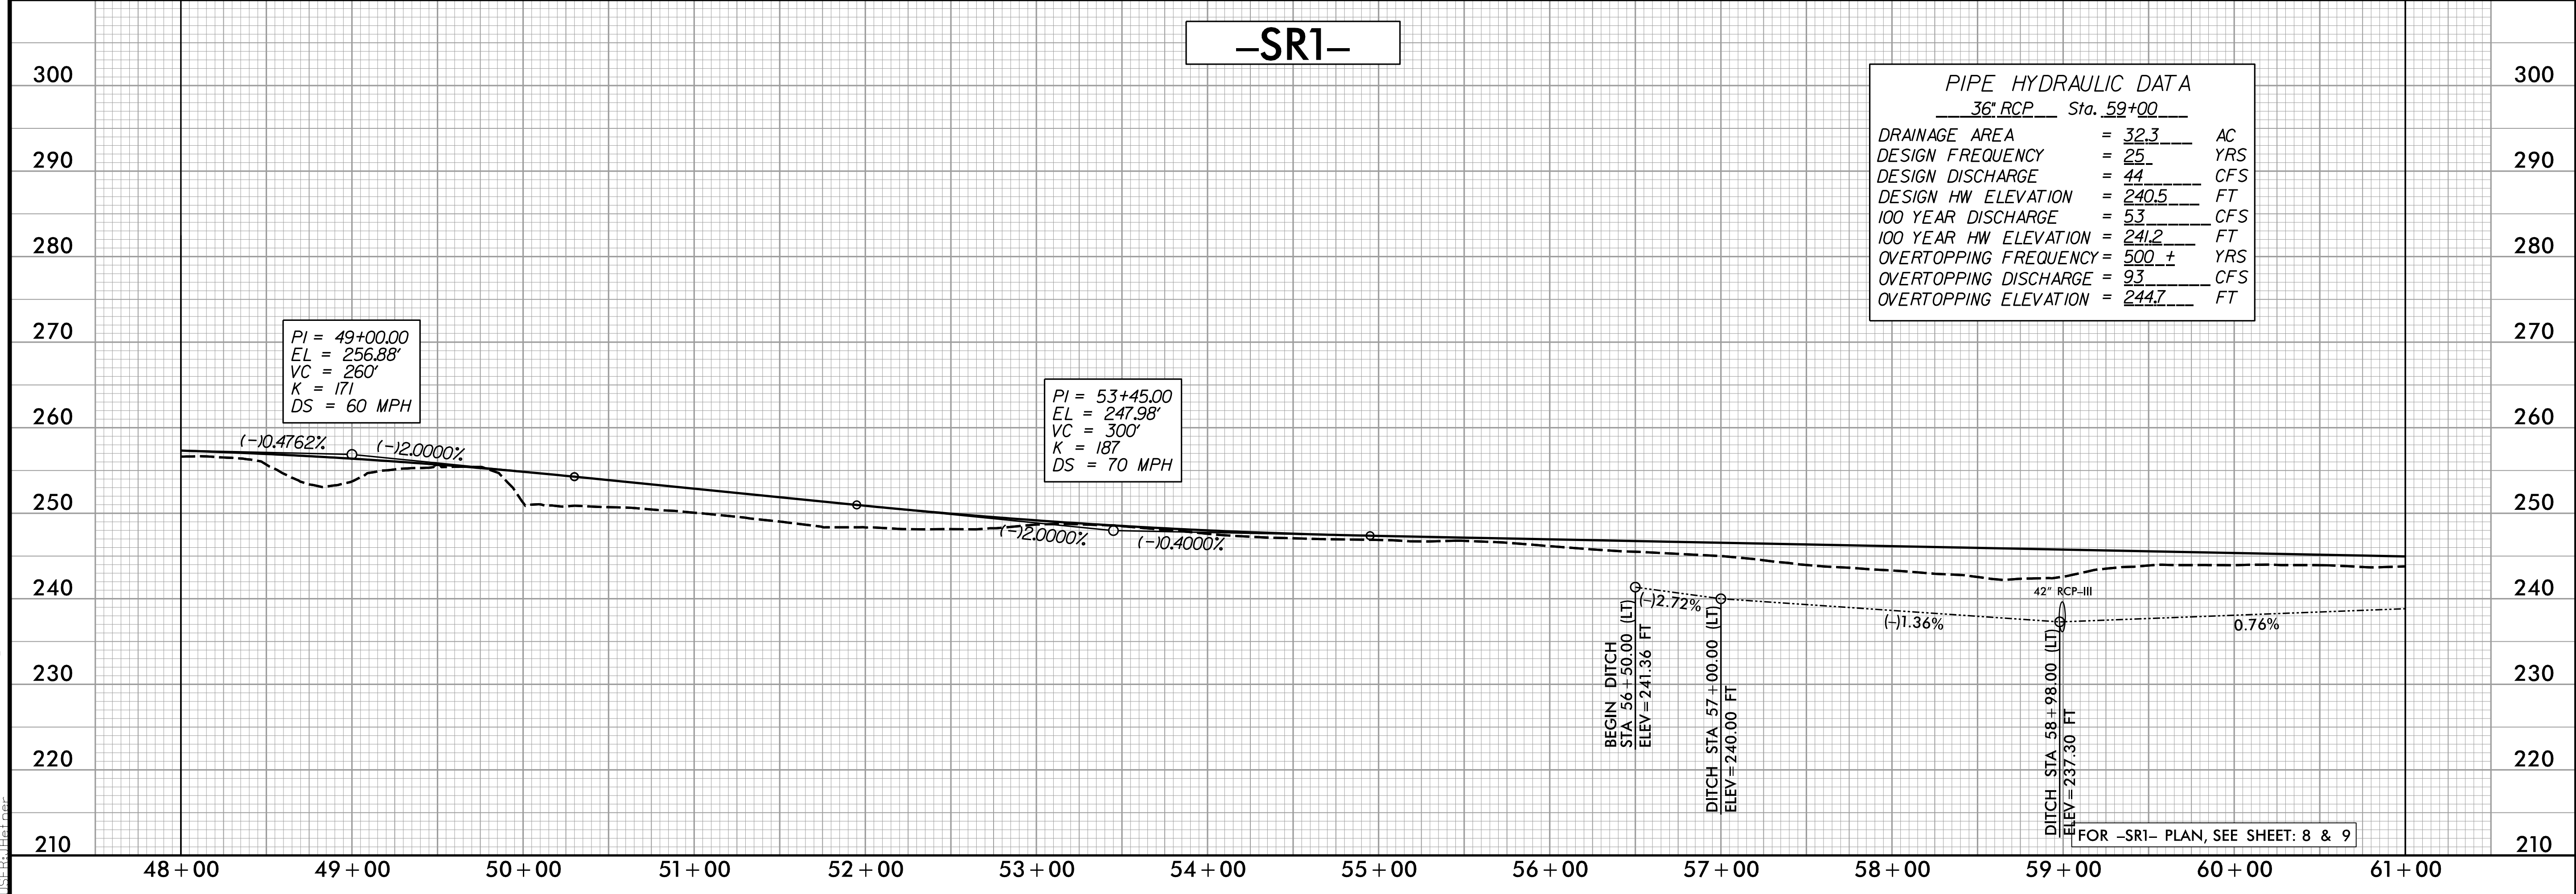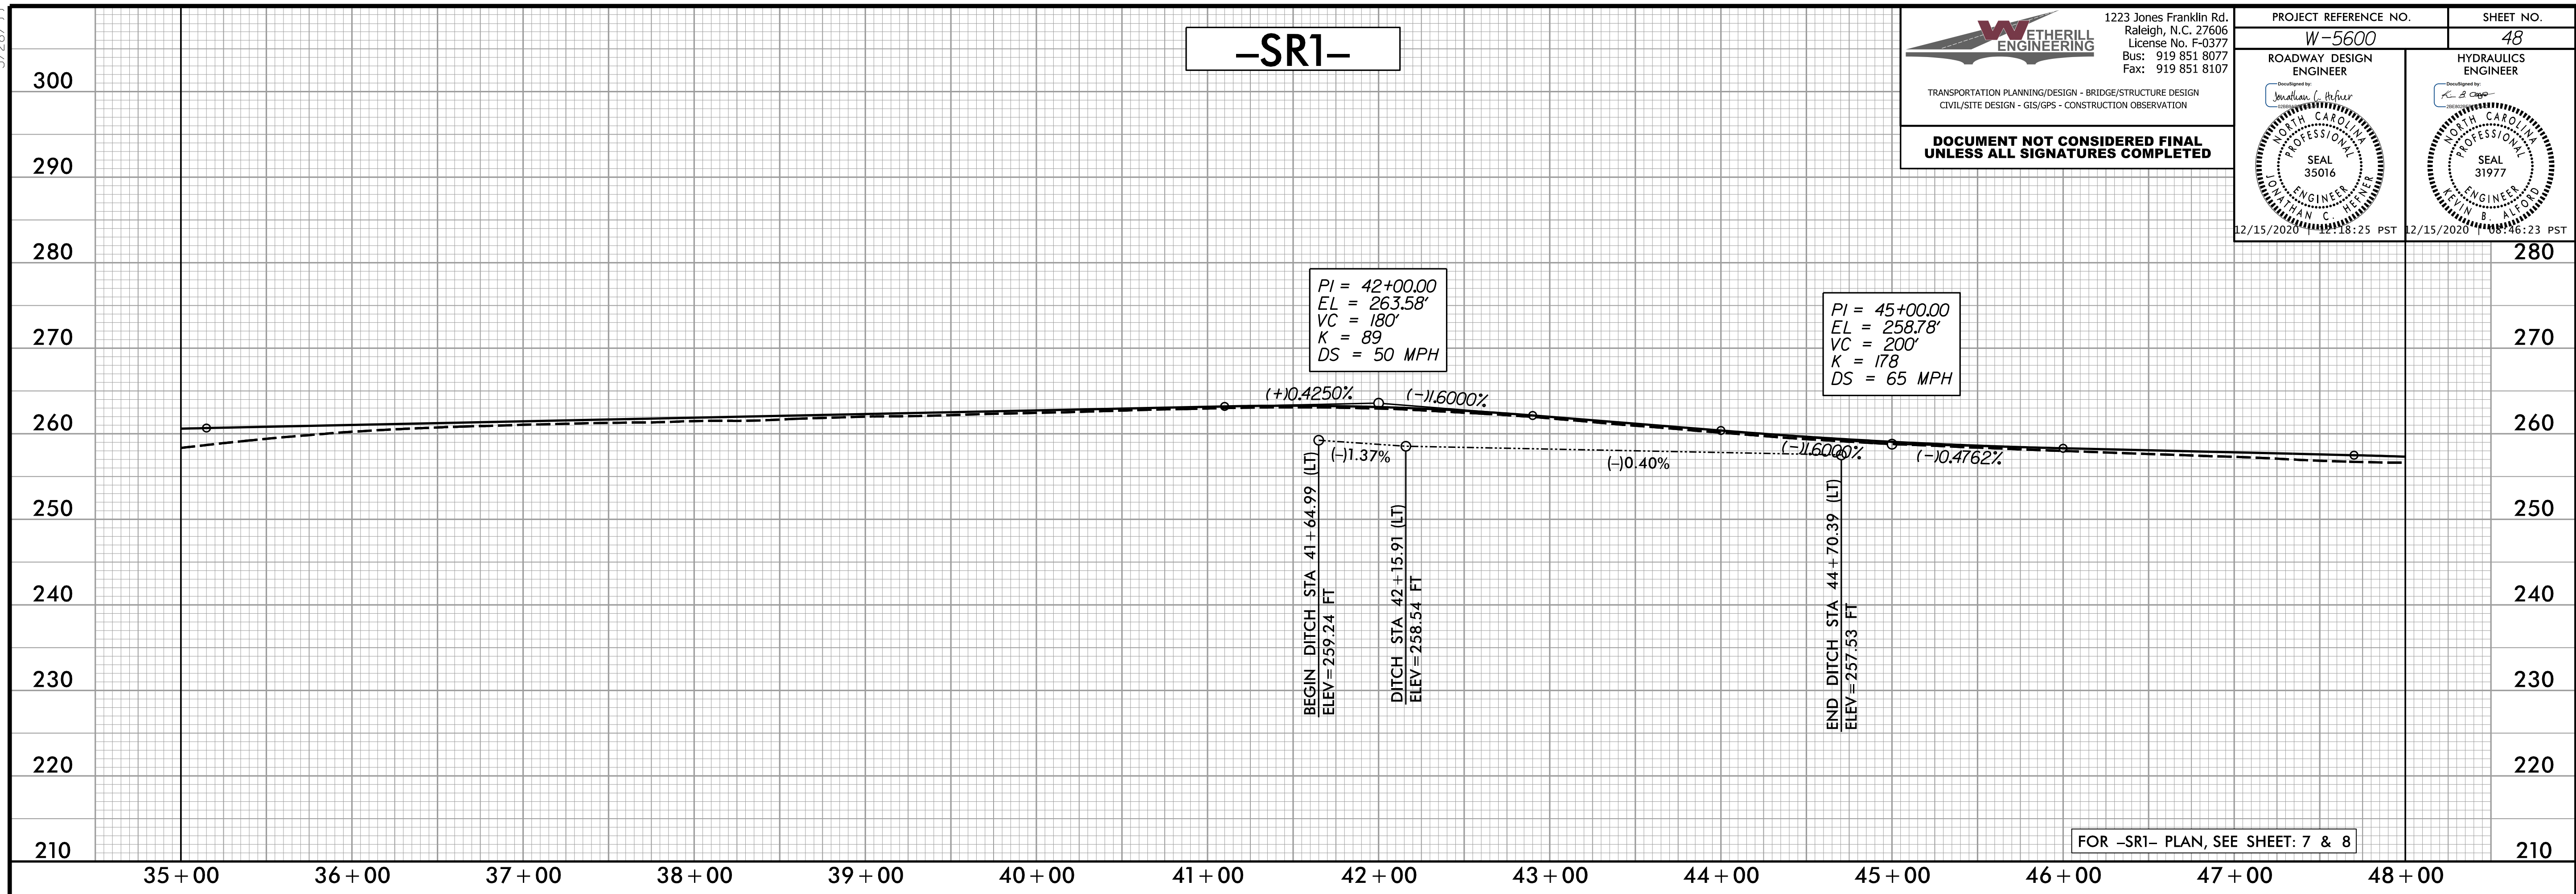

12/14/2020 10:56:00\_rdy\_psh\_48\_p1.dgn