

5/28/99


-SR2-

WETHERILL ENGINEERING
 1223 Jones Franklin Rd.
 Raleigh, N.C. 27606
 License No. F-0377
 Bus: 919 851 8077
 Fax: 919 851 8107

TRANSPORTATION PLANNING/DESIGN - BRIDGE/STRUCTURE DESIGN
 CIVIL/SITE DESIGN - GIS/GPS - CONSTRUCTION OBSERVATION


**DOCUMENT NOT CONSIDERED FINAL
 UNLESS ALL SIGNATURES COMPLETED**

PROJECT REFERENCE NO. W-5600	SHEET NO. 50
ROADWAY DESIGN ENGINEER <i>Jonathan C. Heiser</i>	HYDRAULICS ENGINEER <i>K. B. Cooper</i>
SEAL 35016 12/15/2020 10:28:25 PST	SEAL 31977 12/15/2020 10:08:23 PST

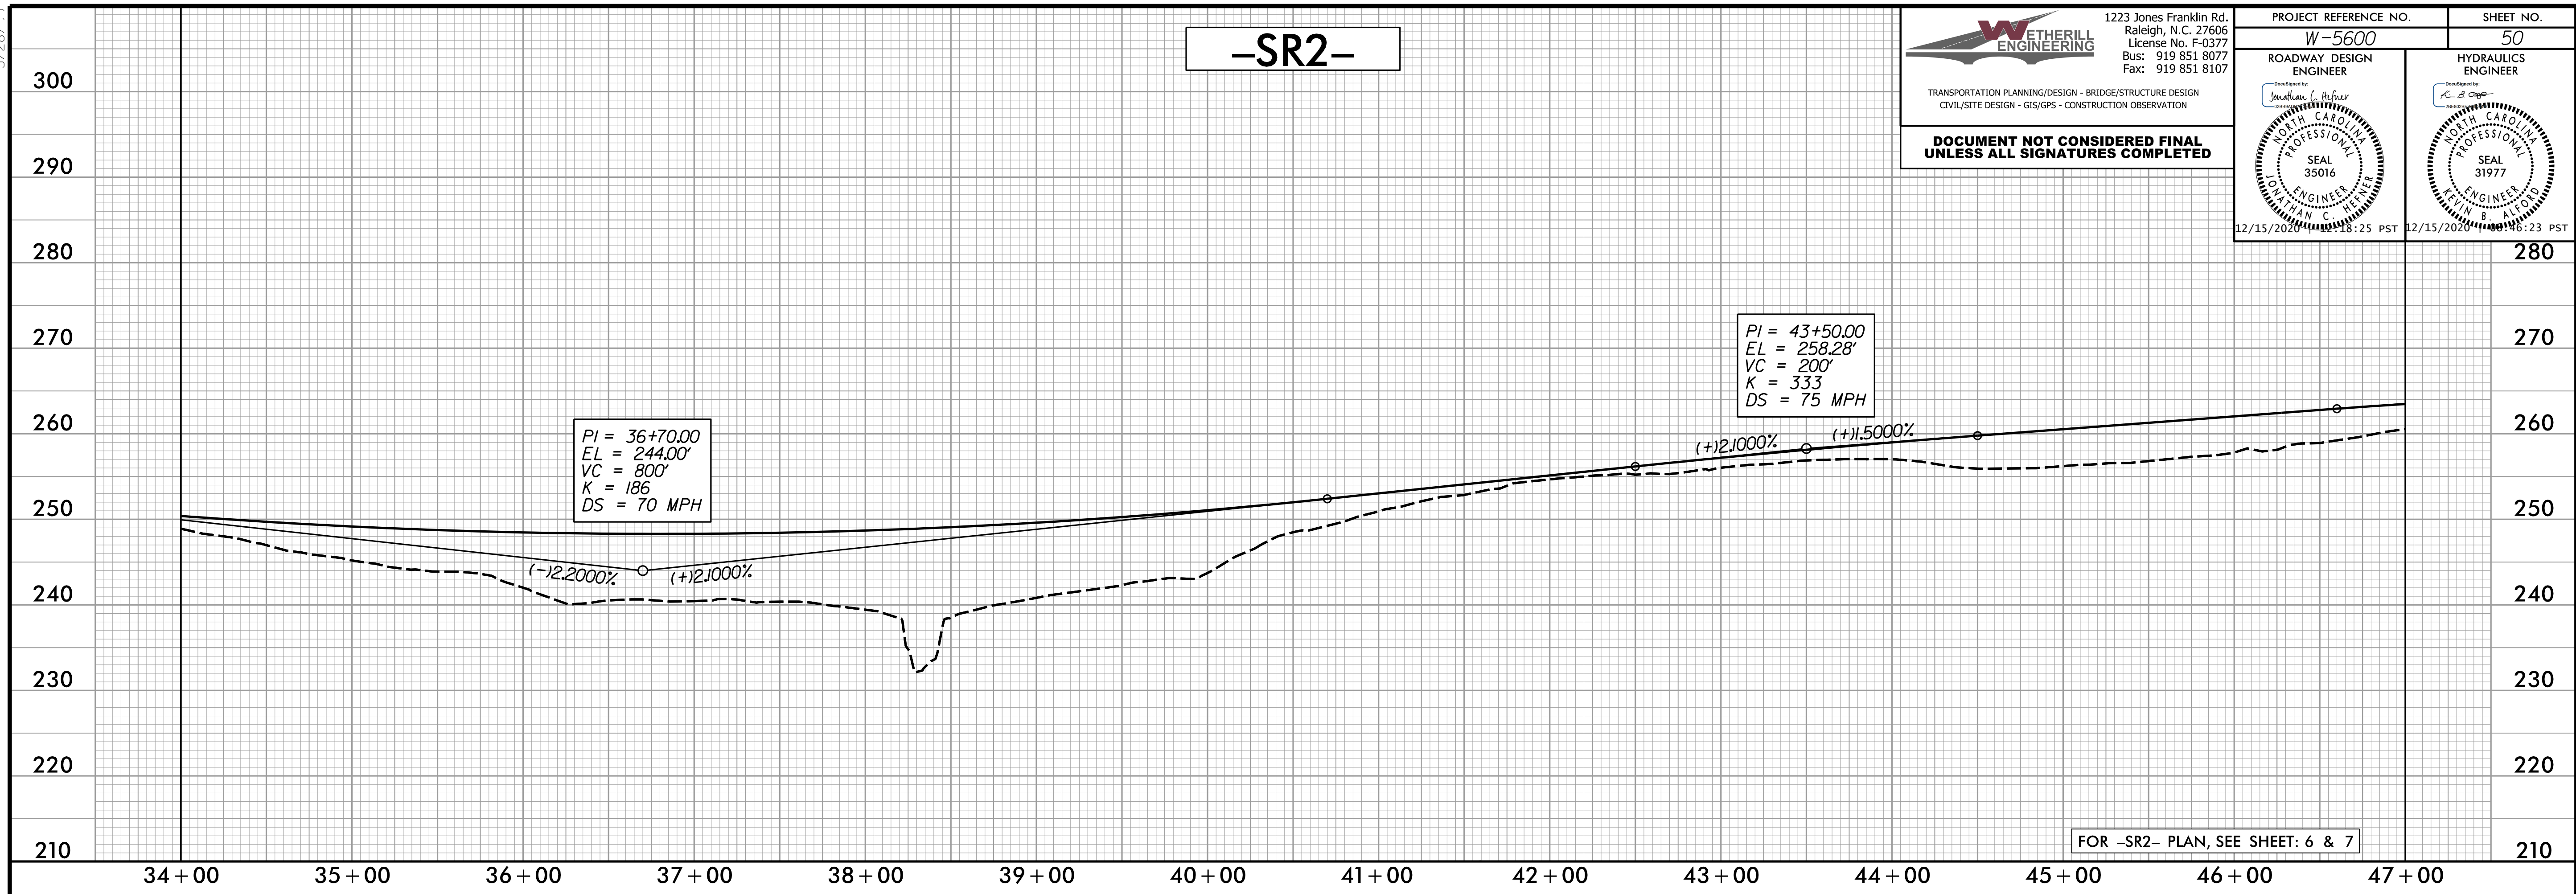

FOR -SR2- PLAN, SEE SHEET: 6 & 7

-SR2-

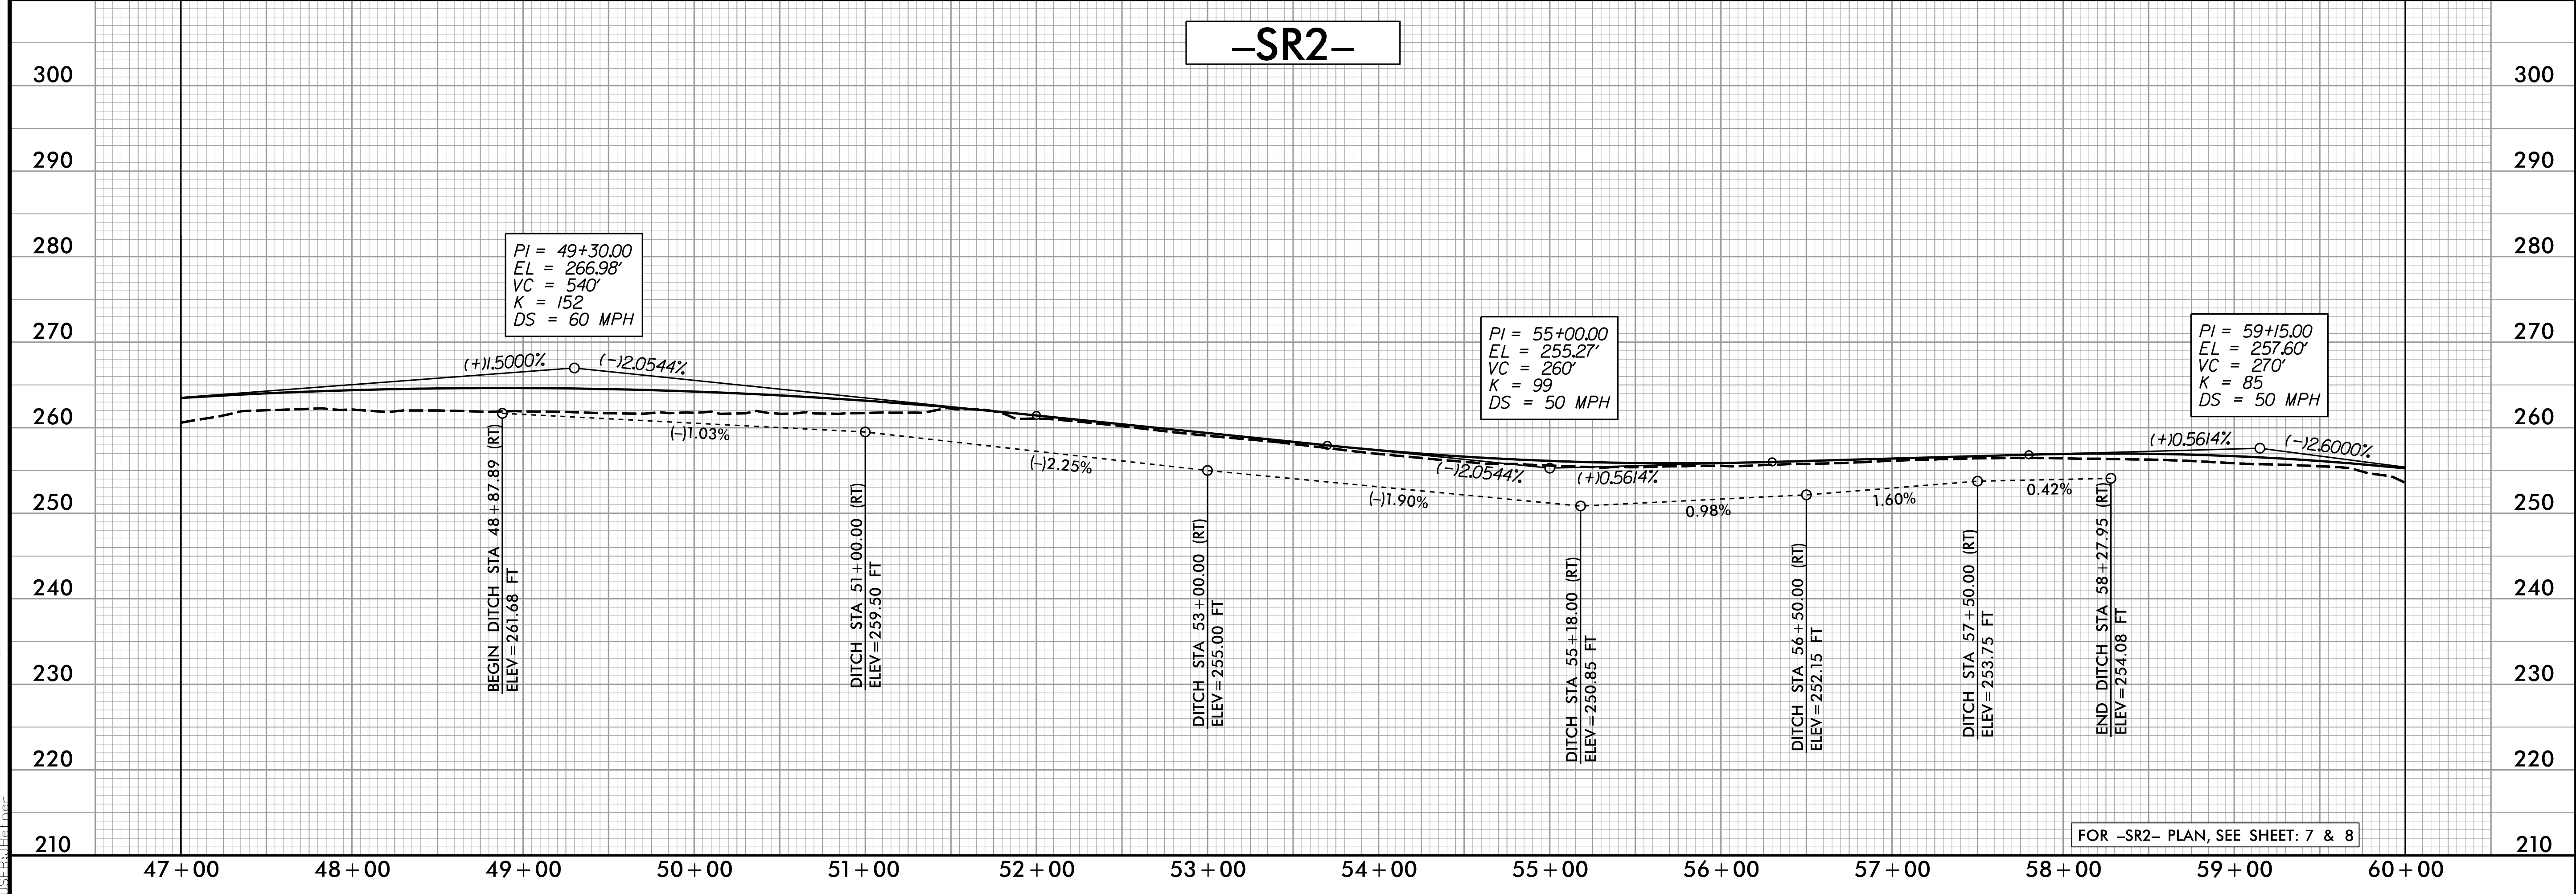

FOR -SR2- PLAN, SEE SHEET: 7 & 8

12/14/2020 10:56:00_rdy_psh_50_p1.dgn