


5/28/2020

WETHERILL ENGINEERING
 1223 Jones Franklin Rd.
 Raleigh, N.C. 27606
 License No. F-0377
 Bus: 919 851 8077
 Fax: 919 851 8107


TRANSPORTATION PLANNING/DESIGN - BRIDGE/STRUCTURE DESIGN
 CIVIL/SITE DESIGN - GIS/GPS - CONSTRUCTION OBSERVATION

**DOCUMENT NOT CONSIDERED FINAL
 UNLESS ALL SIGNATURES COMPLETED**

PROJECT REFERENCE NO. W-5600	SHEET NO. 51
ROADWAY DESIGN ENGINEER <i>Jonathan L. Heifer</i> SEAL 35016 12/15/2020 10:28:25 PST	HYDRAULICS ENGINEER <i>K. B. Cope</i> SEAL 31977 12/15/2020 10:26:23 PST

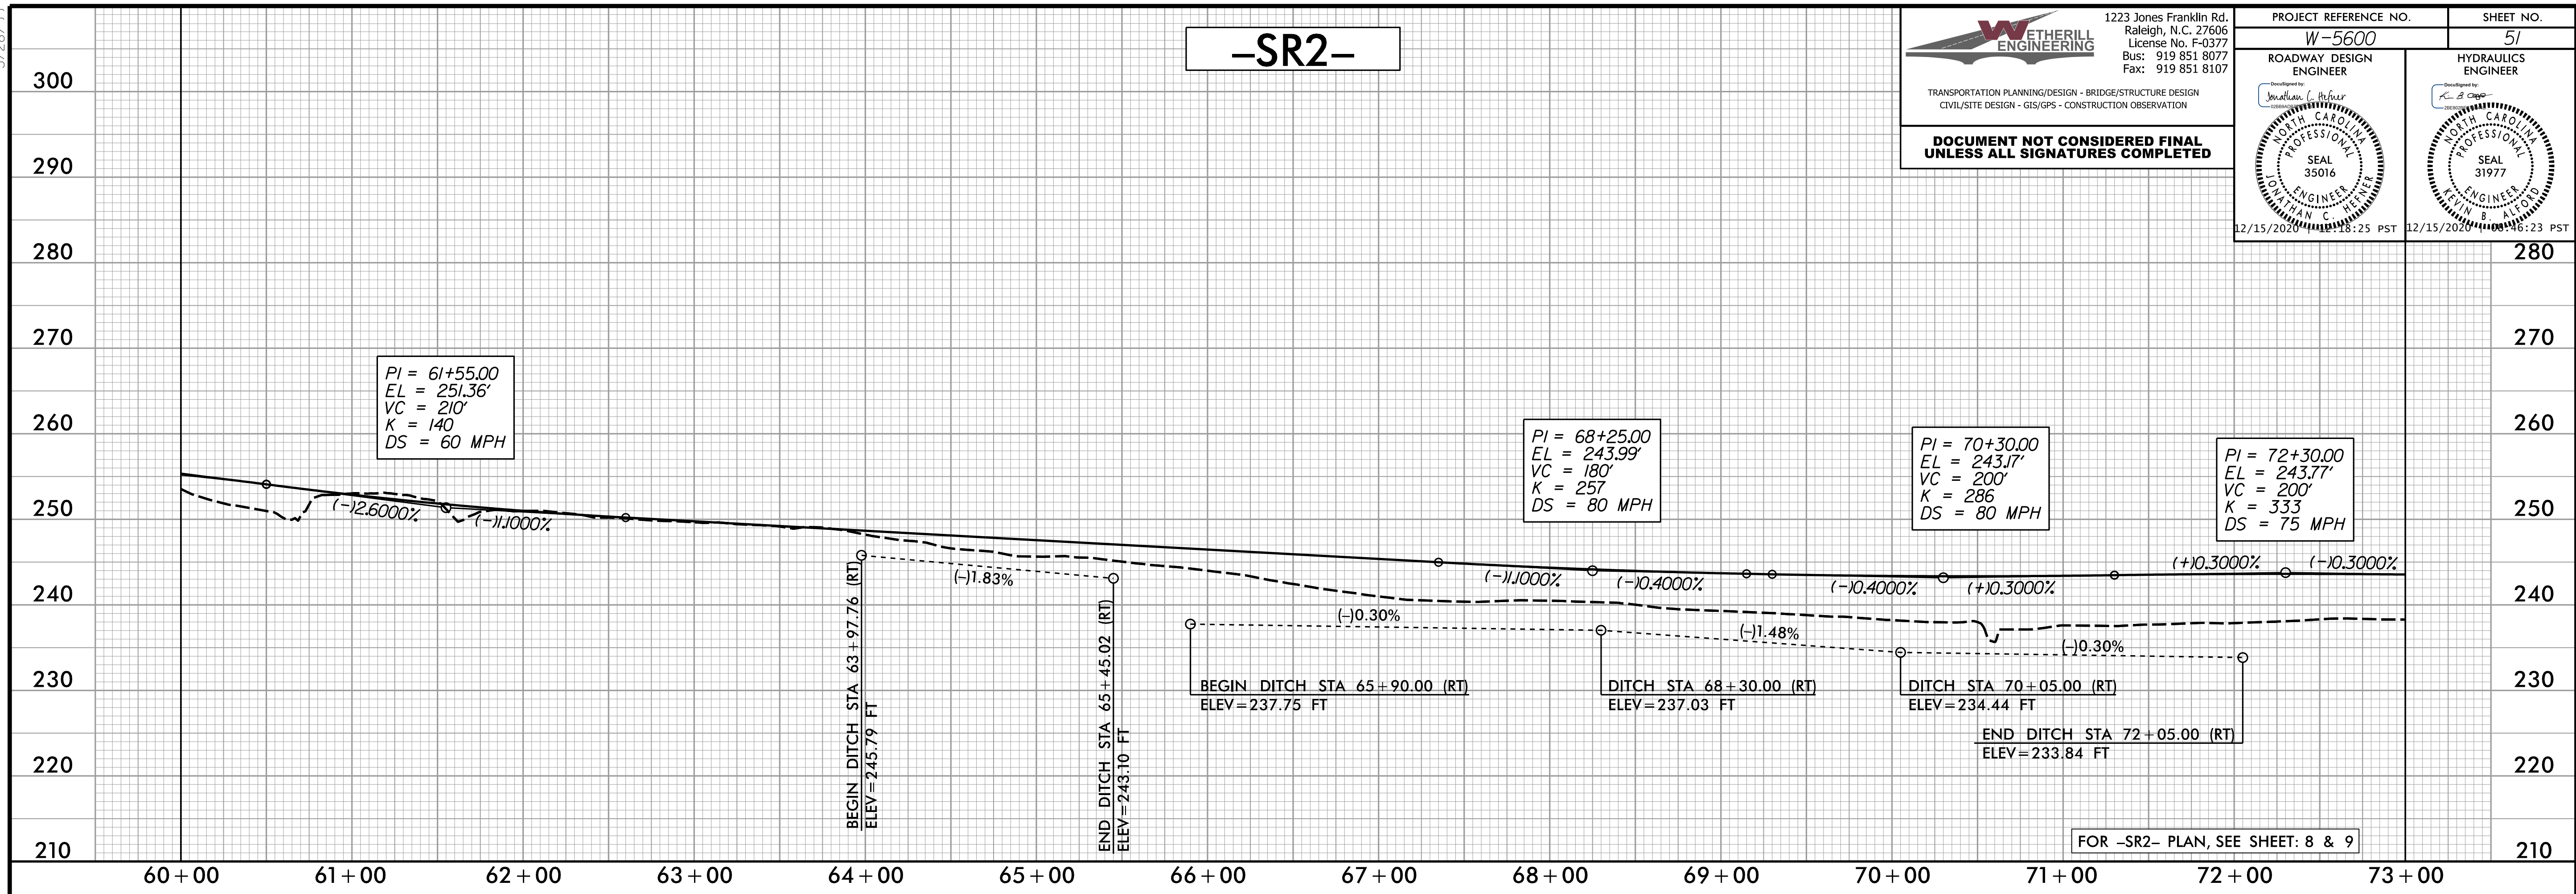

FOR -SR2- PLAN, SEE SHEET: 8 & 9

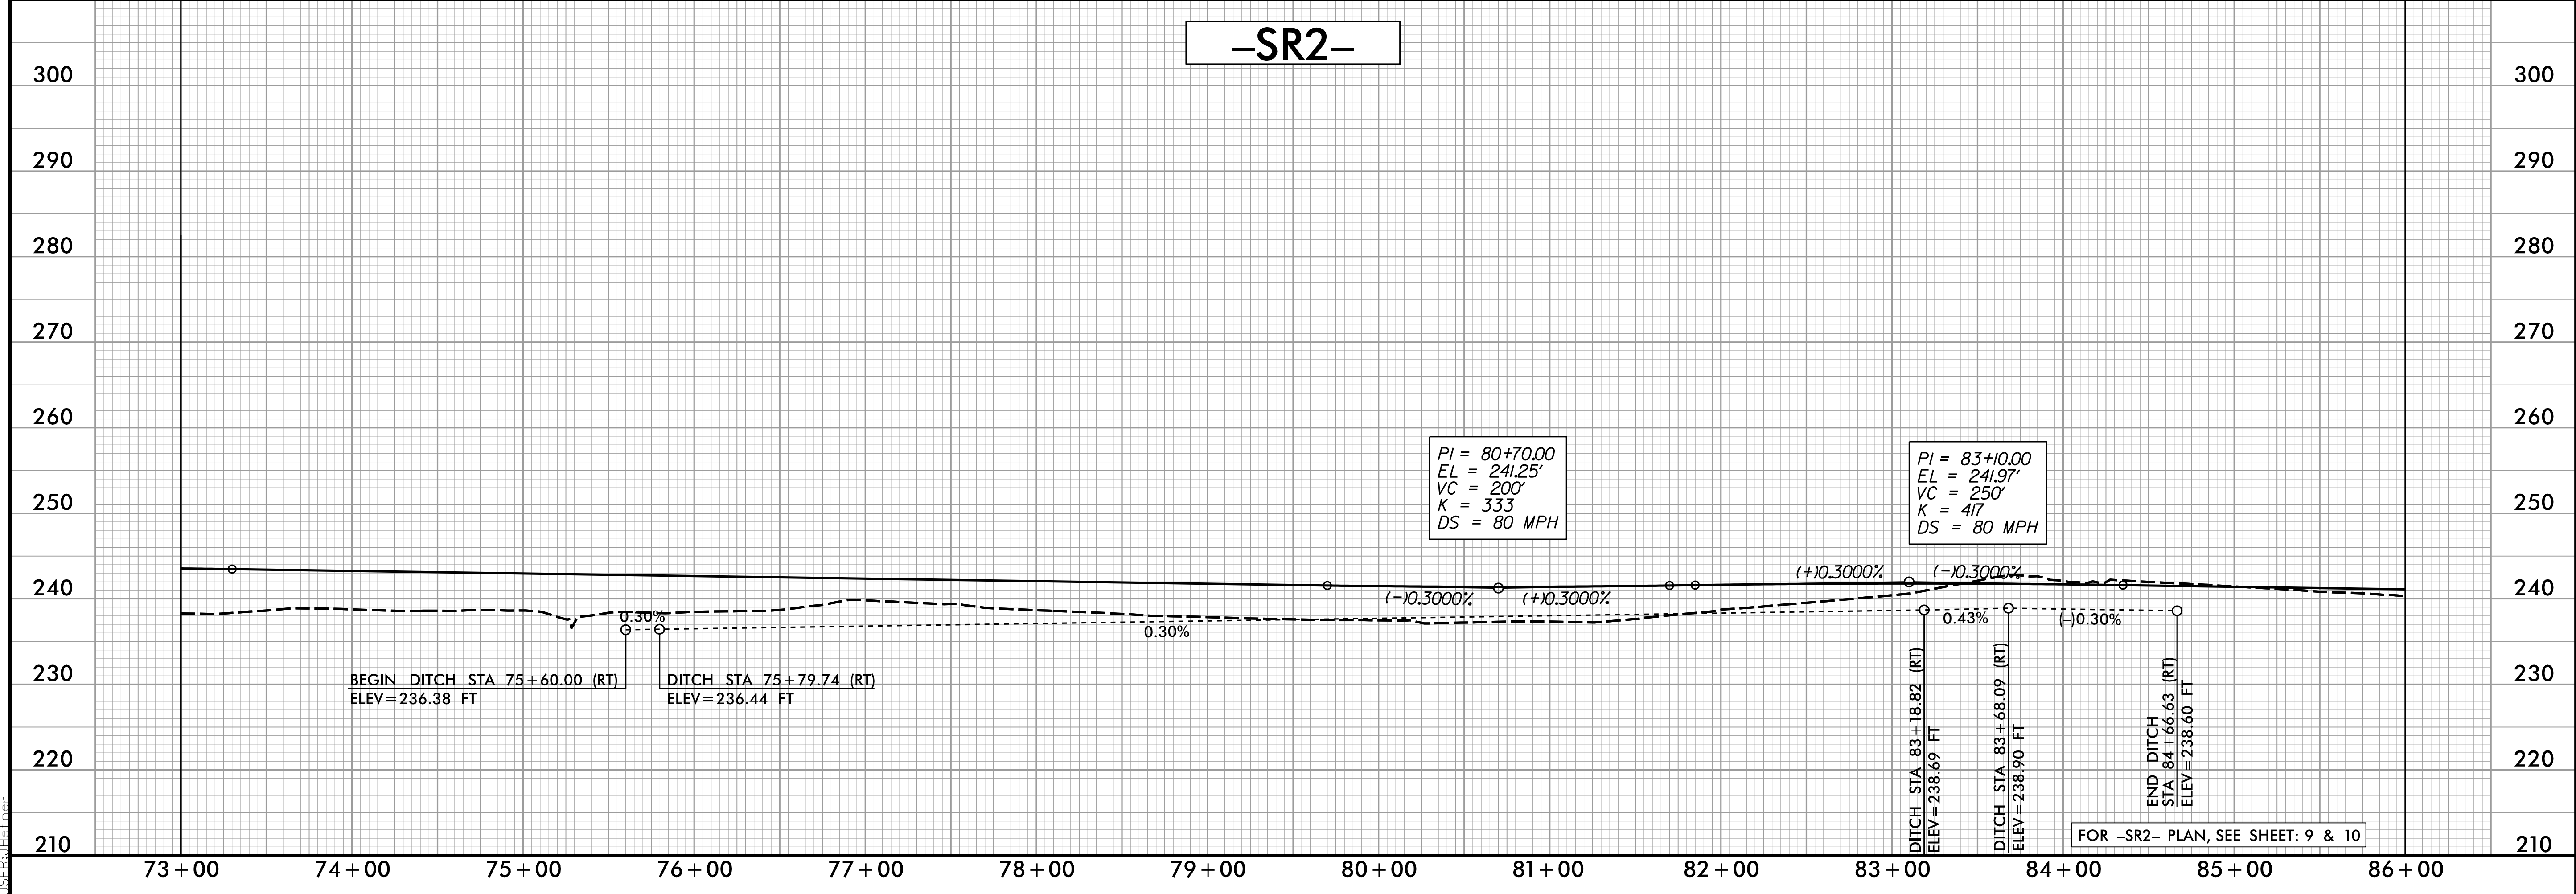

FOR -SR2- PLAN, SEE SHEET: 9 & 10

12/14/2020
11:55:13 AM
I:\Projects\5600_rdu_psh_51_p1.dgn