
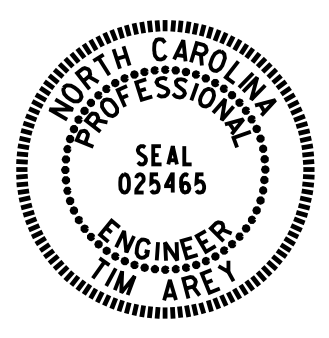


TIP NO.	SHEET NO.
W-5600	PMP-2
APPROVED: 	
DATE: 5/29/2020	
SEAL	
	
DOCUMENT NOT CONSIDERED FINAL UNLESS ALL SIGNATURES COMPLETED	

PAVEMENT MARKING SCHEDULE

SYMBOL	DESCRIPTION
<u>THERMOPLASTIC (4", 90 MILS)</u>	
T1	WHITE EDGELINE
T2	WHITE SOLID LANE LINE
T4	3 FT. - 9 FT./SP WHITE MINSKIP
T5	2 FT. - 6 FT./SP WHITE MINISKIP
T11	YELLOW SINGLE CENTER
T12	10 FT. YELLOW SKIP
T13	YELLOW DOUBLE CENTER
T14	2 FT. - 6 FT./SP YELLOW MINISKIP

<u>THERMOPLASTIC (6", 90 MILS)</u>	
T20	(WHITE EDGELINE
T22	10 FT. WHITE SKIP
T23	3 FT. - 9 FT./SP WHITE MINISKIP
T30	YELLOW EDGELINE

<u>THERMOPLASTIC (8", 90 MILS)</u>	
T41	WHITE DIAGONAL
T42	YELLOW DIAGONAL

<u>THERMOPLASTIC (12", 90 MILS)</u>	
T50	WHITE GORELINE

<u>THERMOPLASTIC (24", 90 MILS)</u>	
T61	WHITE STOPBAR

<u>THERMOPLASTIC PAVEMENT MARKING SYMBOLS (90 MILS)</u>	
T70	LEFT TURN ARROW
T71	RIGHT TURN ARROW
T72	STRAIGHT ARROW
T79	MERGE ARROW
T80	RAMP ARROW SYMBOL

<u>POLYUREA (4", 20MIL)</u>	
V1	WHITE EDGELINE
V10	YELLOW EDGELINE