



TIP NO. W-5600	SHEET NO. PMP-6
APPROVED: <i>Tim Arey</i>	
DATE: 5/29/2020	
SEAL	
	
DOCUMENT NOT CONSIDERED FINAL UNLESS ALL SIGNATURES COMPLETED	

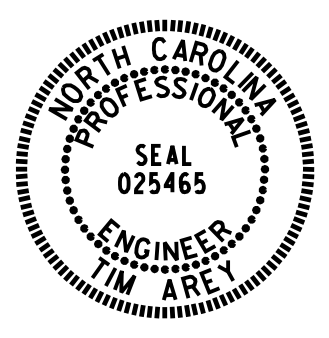

PLAN PREPARED IN THE OFFICE OF:

PROGRESSIVE
DESIGN GROUP, INC.

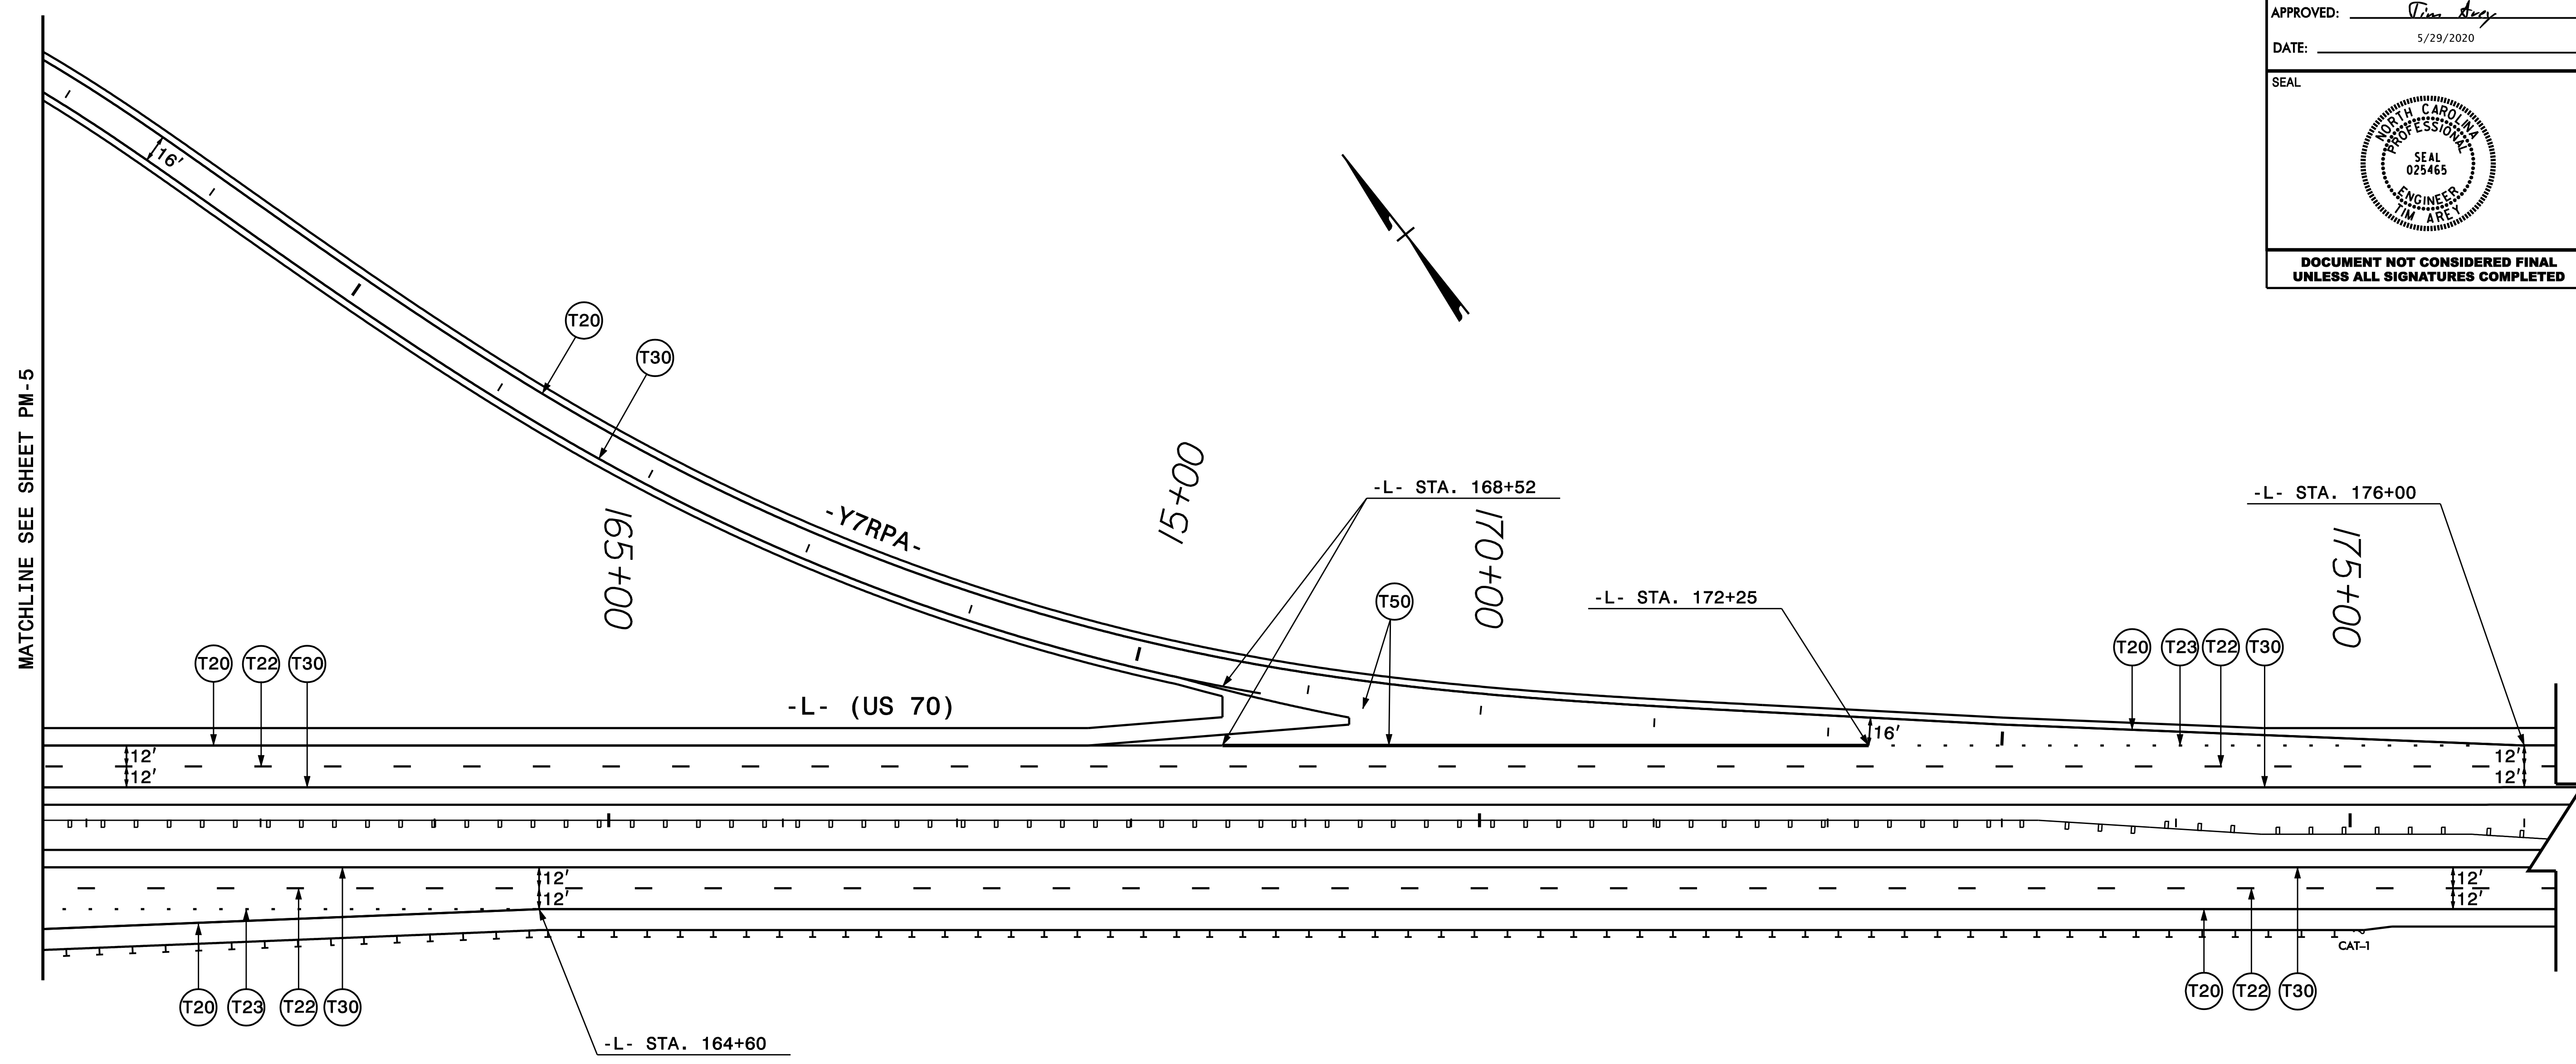

ENGINEERS • CONSULTANTS

PAVEMENT MARKING DETAIL