
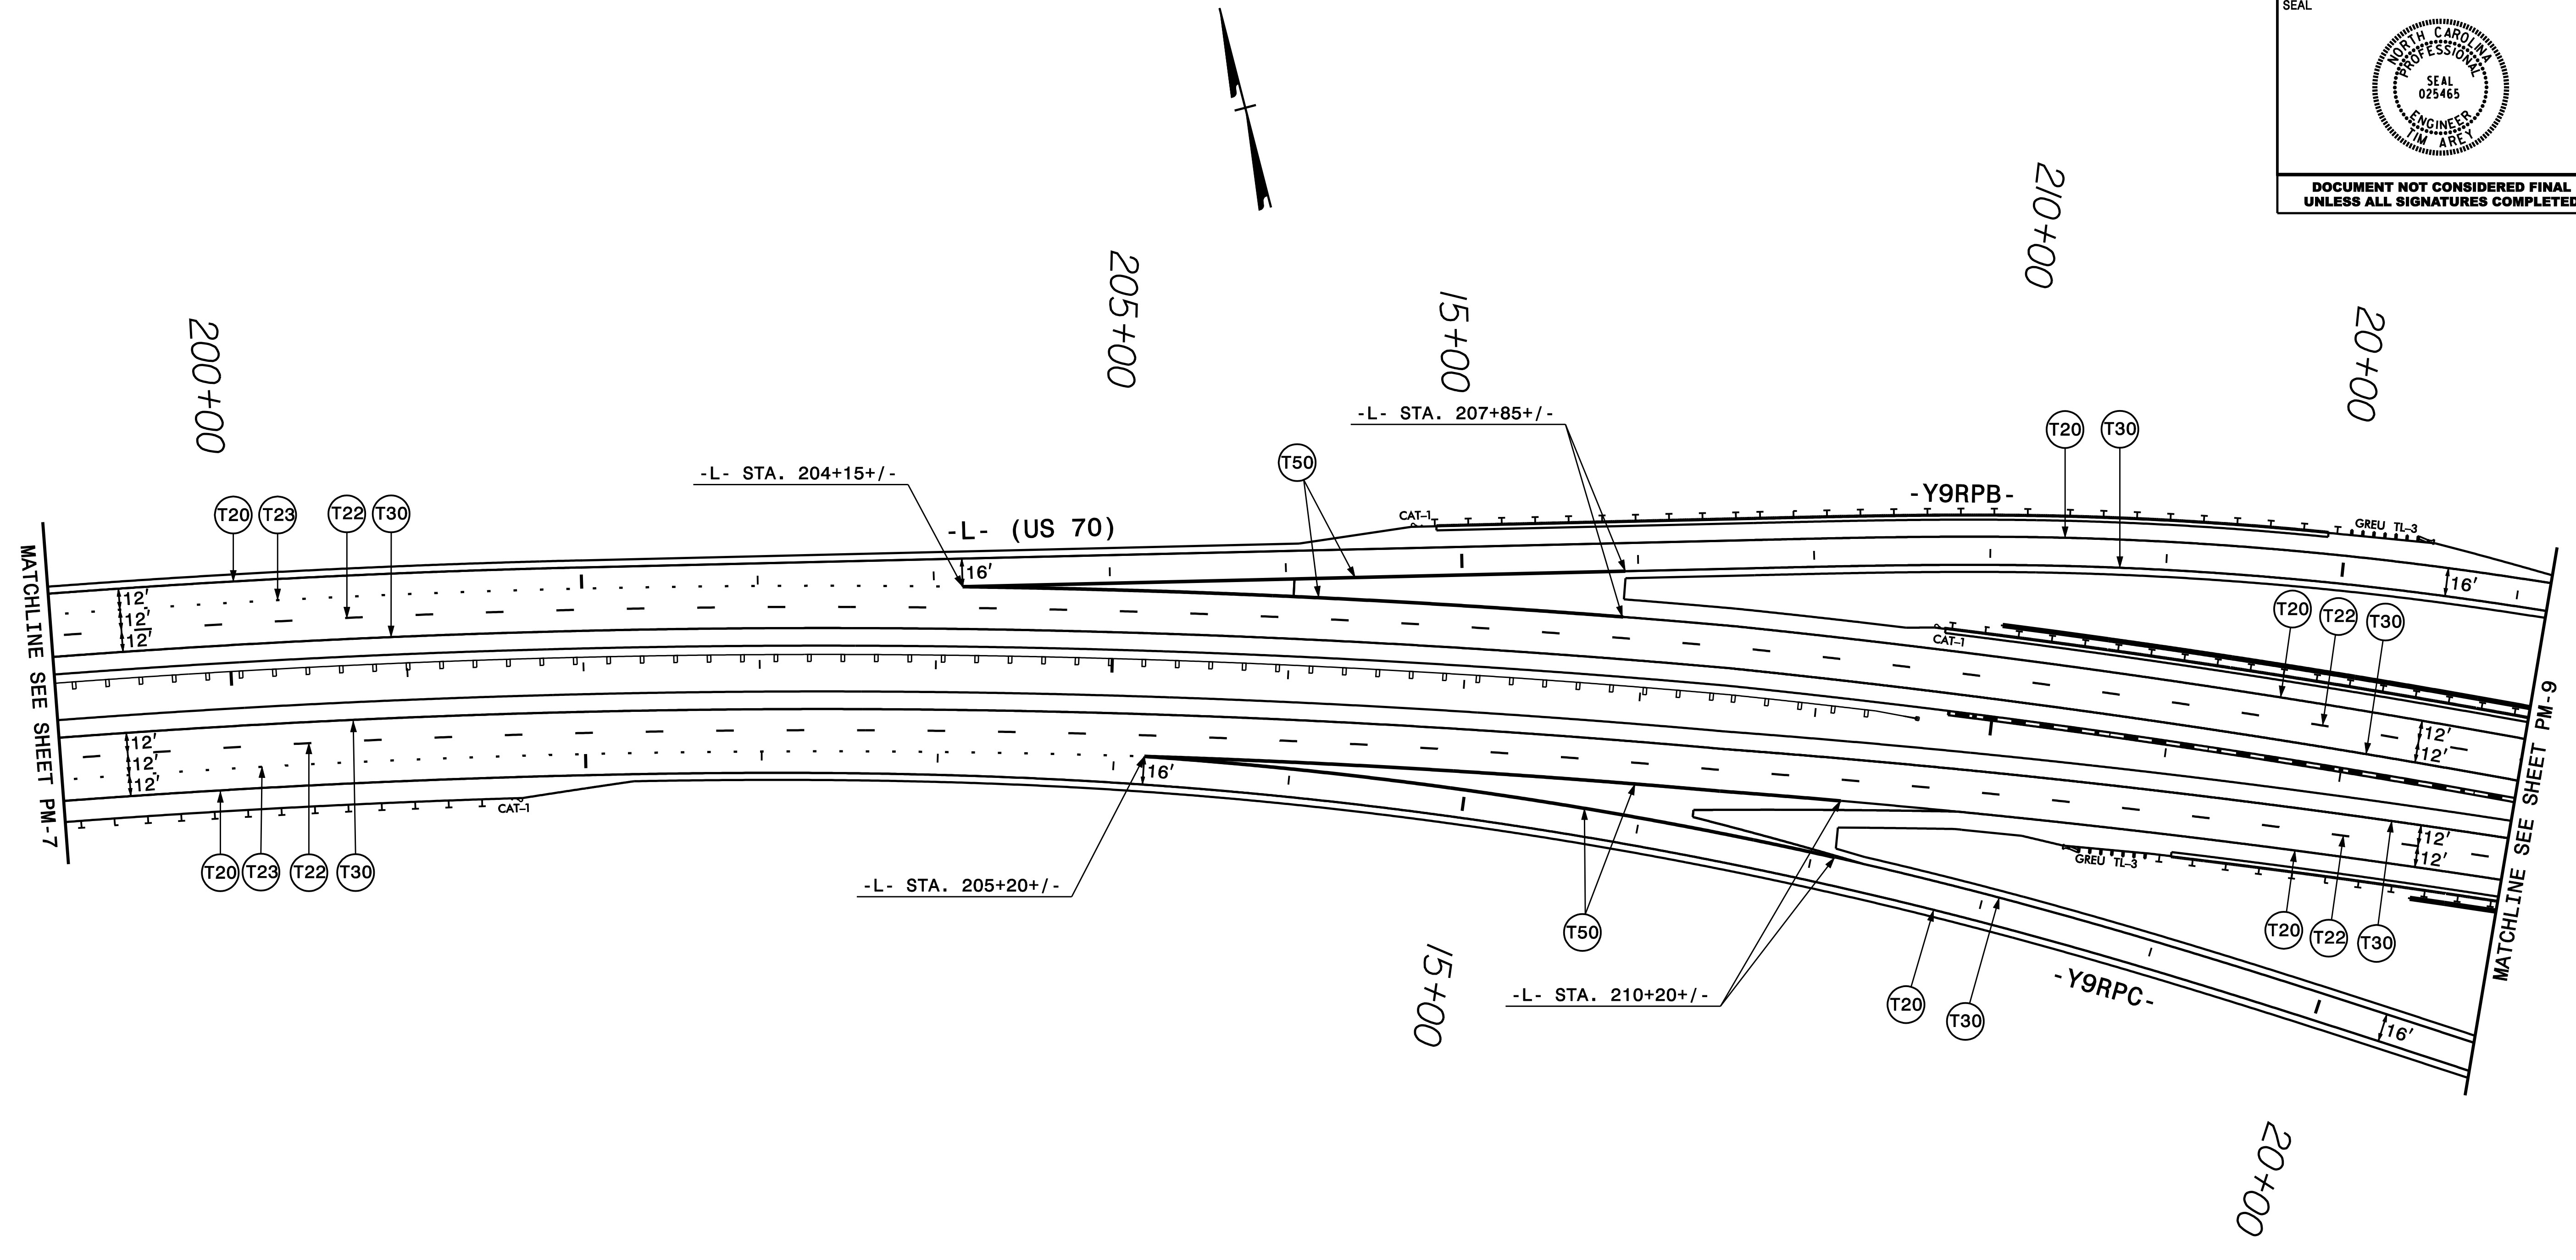


TIP NO. W-5600	SHEET NO. PMP-8
APPROVED: <i>Tim Arey</i>	
DATE: 5/29/2020	
SEAL	
	
DOCUMENT NOT CONSIDERED FINAL UNLESS ALL SIGNATURES COMPLETED	



PLAN PREPARED IN THE OFFICE OF:
PROGRESSIVE
 DESIGN GROUP, INC.

 ENGINEERS • CONSULTANTS

PAVEMENT MARKING DETAIL