


CLEARING AND GRUBBING
 EROSION CONTROL FOR
 CONSTRUCTION SHEET 26

NOTE:
 PLACE TEMPORARY ROCK SEDIMENT DAMS TYPE - B
 AND TEMPORARY ROCK SILT CHECKS TYPE - A AT
 DRAINAGE OUTLETS.

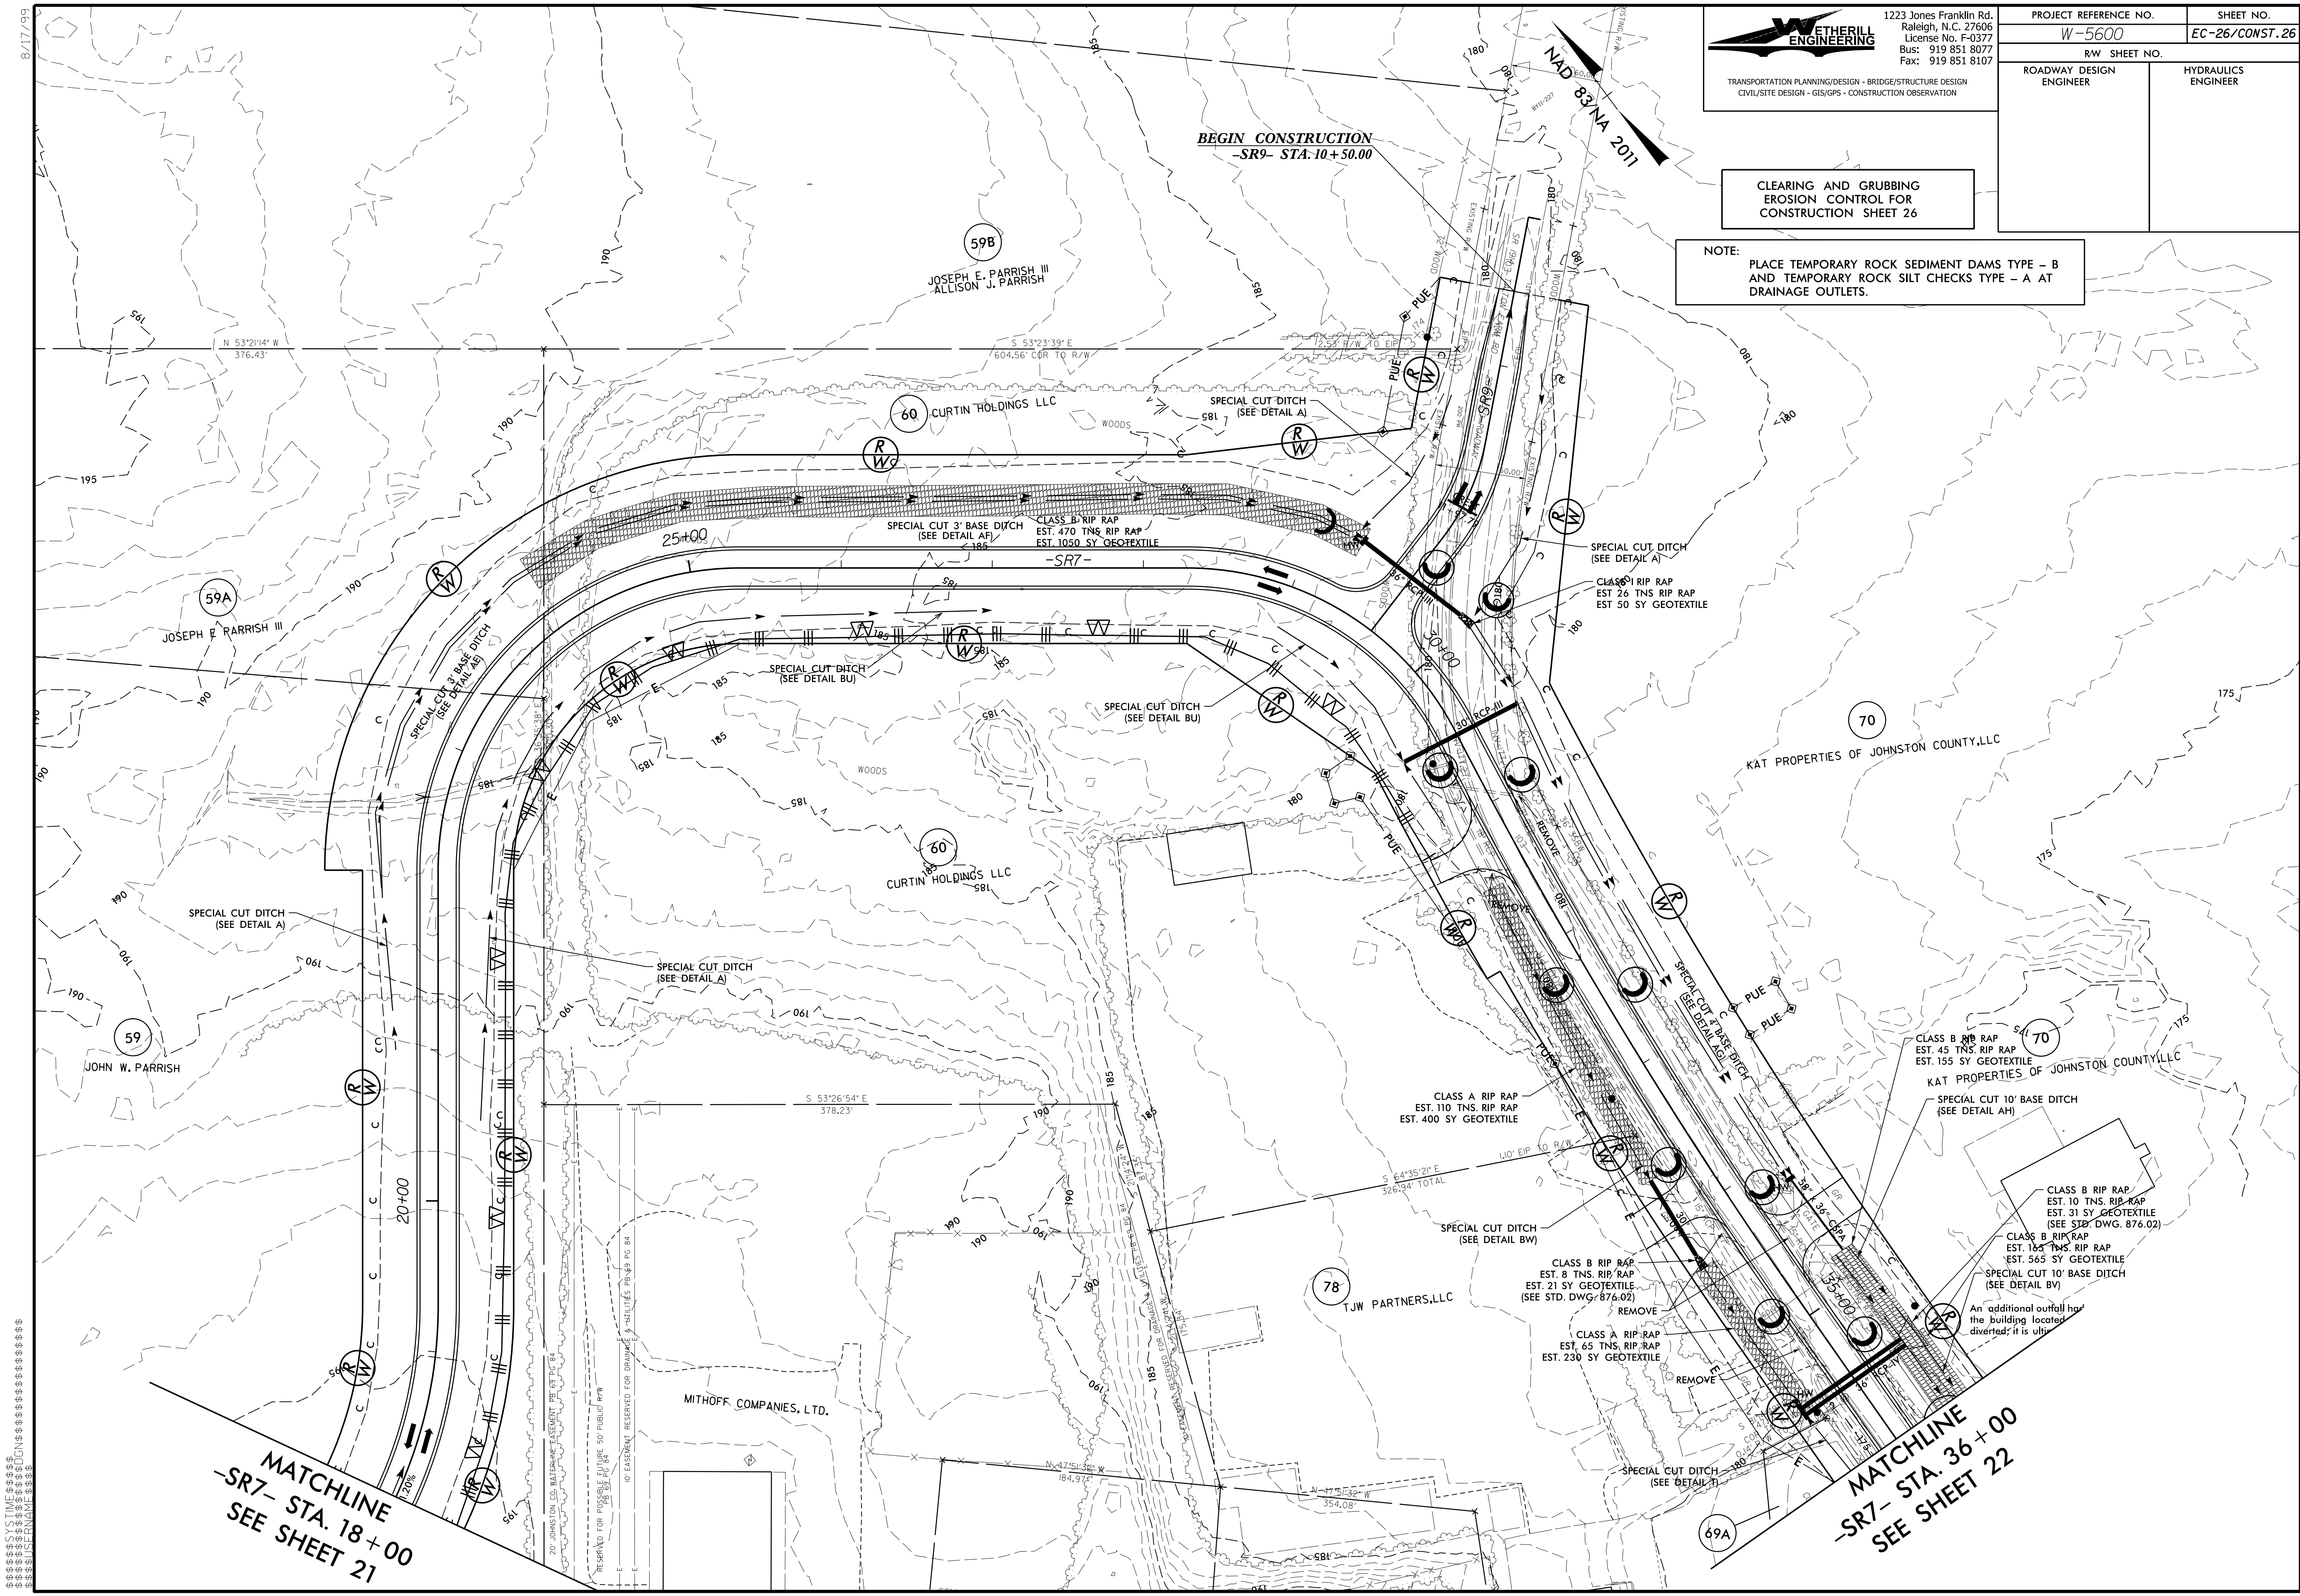

20' JOHNSTON CO. BARRIAGE WALL PER COUNTY RES. 10-10-07
 RESERVED FOR POSSIBLE FUTURE 50' PUBLIC R/W
 10' EASEMENT RESERVED FOR DRAINAGE & UTILITIES PER PGS. PG. 84