


8/17/99

ETHERILL ENGINEERING
 1223 Jones Franklin Rd.
 Raleigh, N.C. 27606
 License No. F-0377
 Bus: 919 851 8077
 Fax: 919 851 8107

TRANSPORTATION PLANNING/DESIGN - BRIDGE/STRUCTURE DESIGN
 CIVIL/SITE DESIGN - GIS/GPS - CONSTRUCTION OBSERVATION

PROJECT REFERENCE NO. <i>W-5600</i>	SHEET NO. <i>EC-28/CONST.5</i>
R/W SHEET NO.	
ROADWAY DESIGN ENGINEER	HYDRAULICS ENGINEER

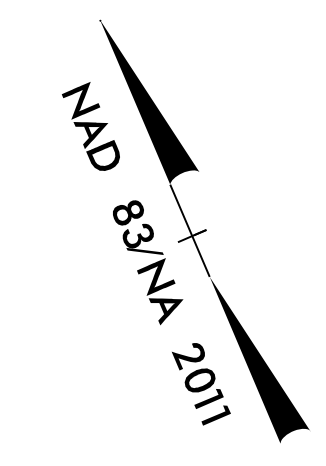


3

SALLIE JANE LANCASTER BOYD

1

EDNA ROSE LANCASTER TYNDALL & HUSBAND, CURTIS L. TYNDALL

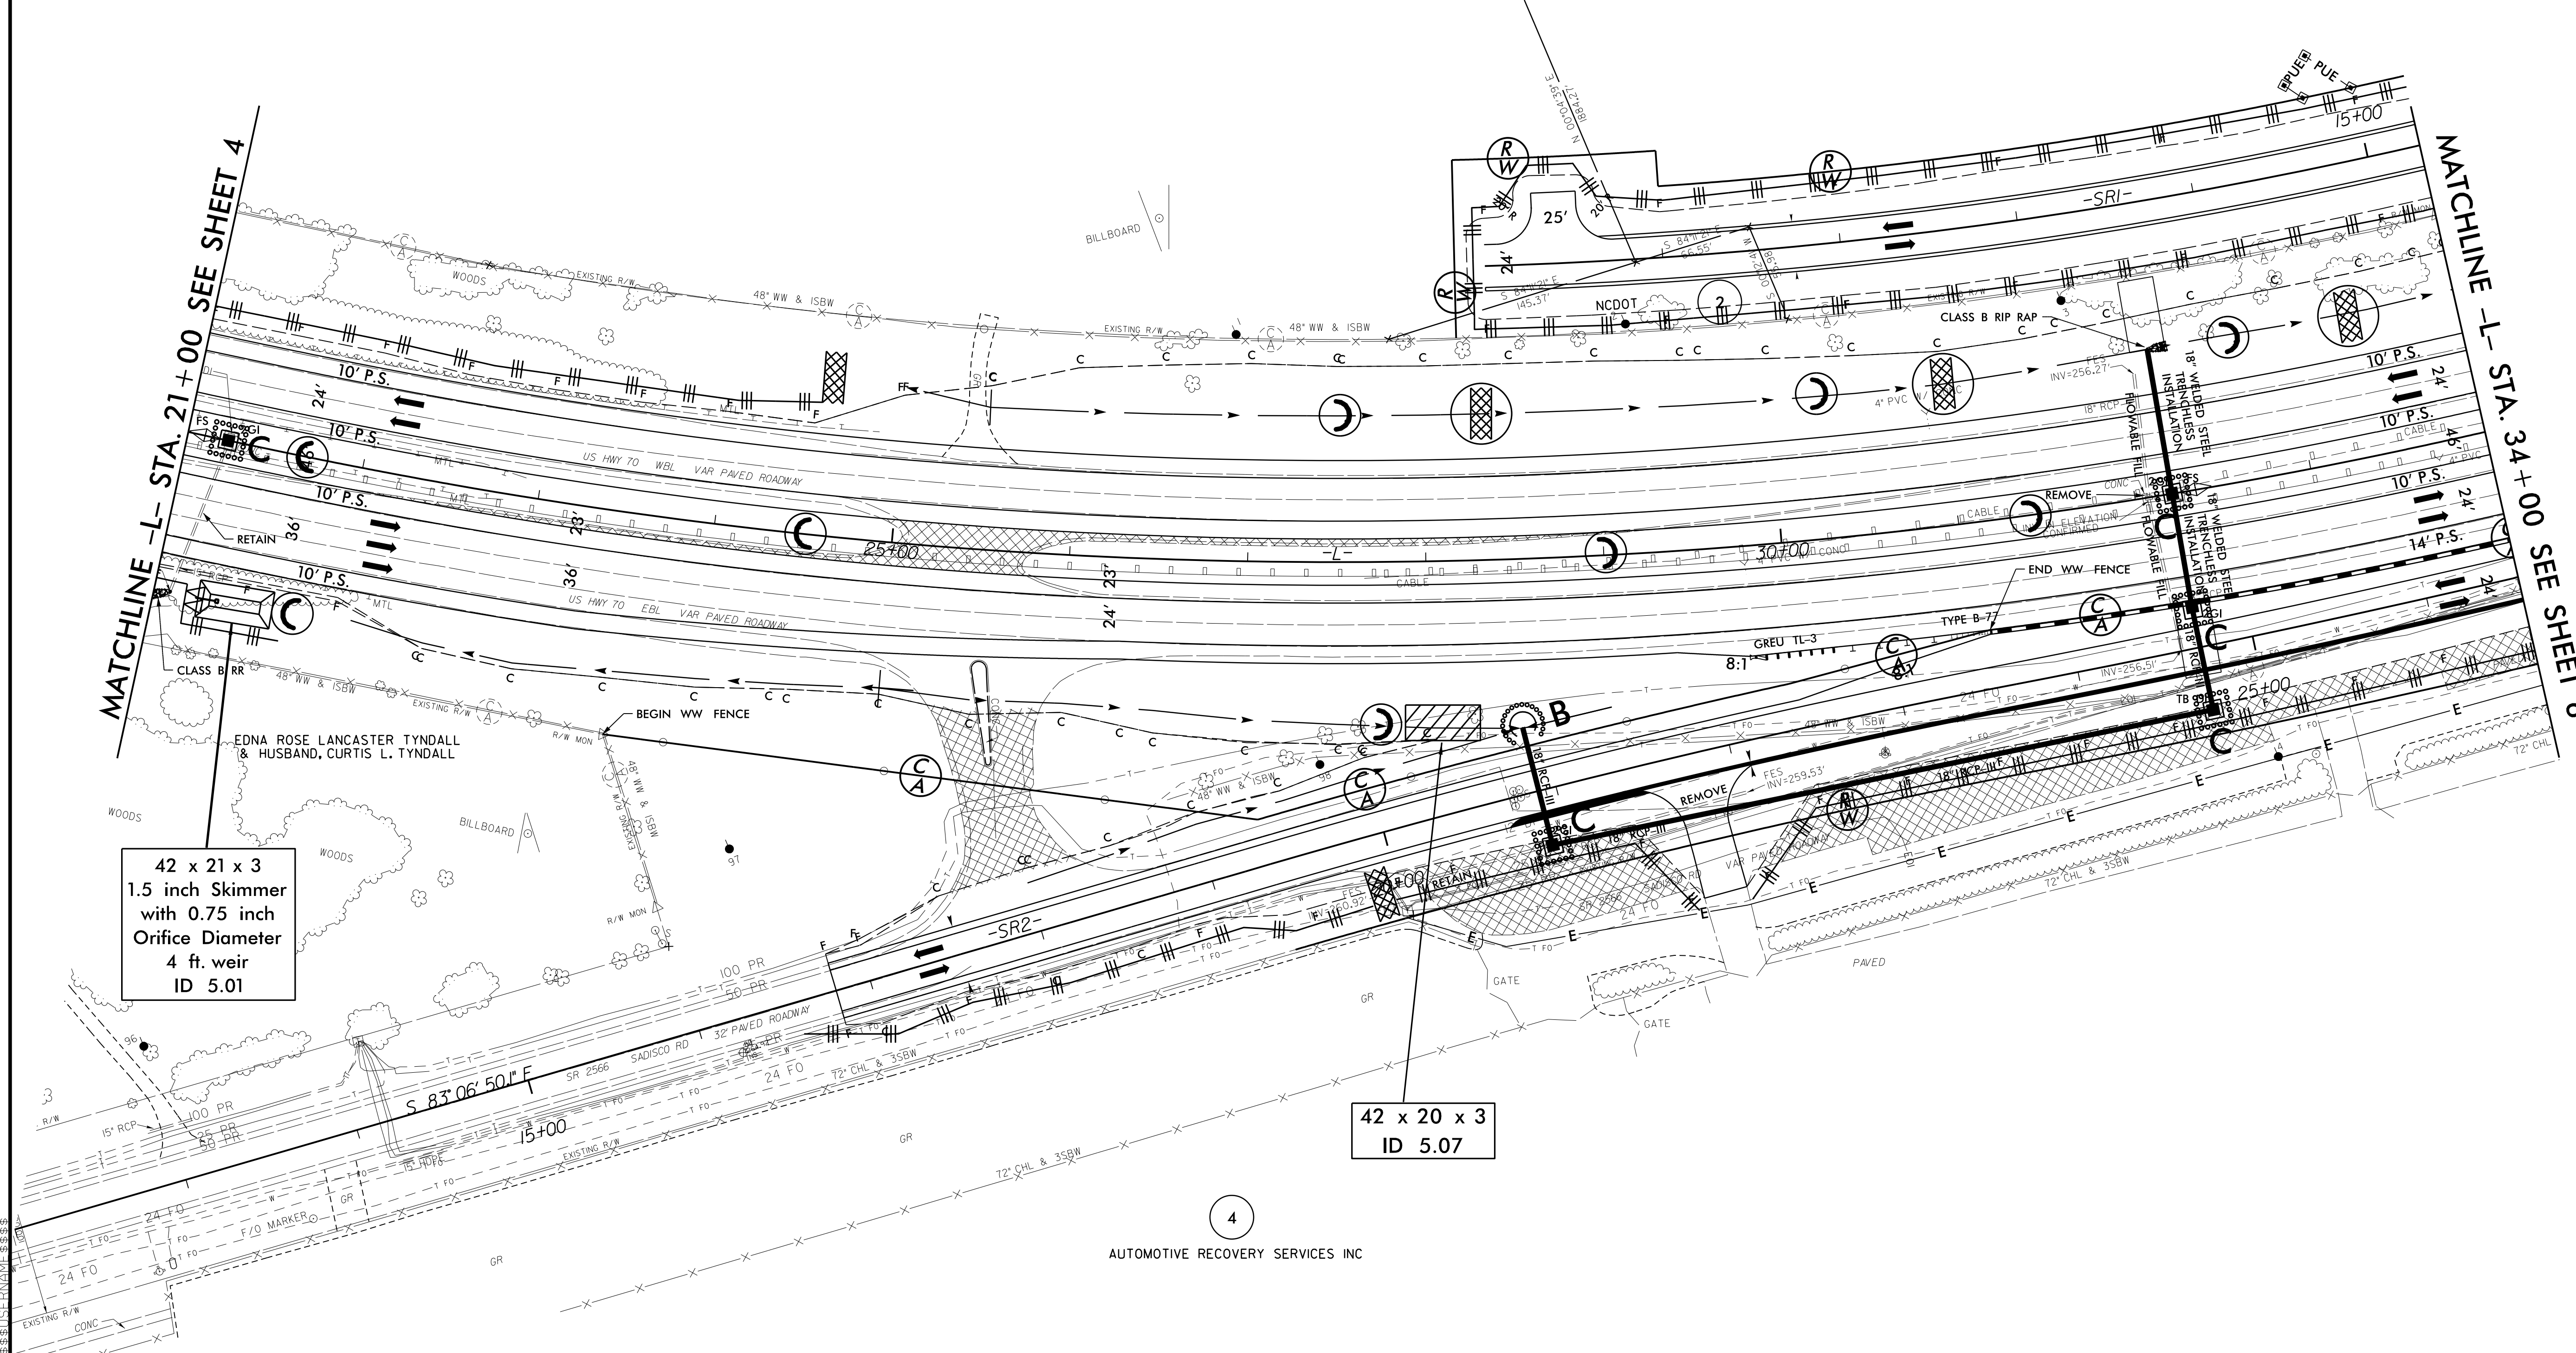

MATCHLINE -L- STA. 21+00 SEE SHEET 4

MATCHLINE -L- STA. 34+00 SEE SHEET 6

42 x 21 x 3
 1.5 inch Skimmer
 with 0.75 inch
 Orifice Diameter
 4 ft. weir
 ID 5.01

42 x 20 x 3
 ID 5.07

4

AUTOMOTIVE RECOVERY SERVICES INC