


TIP NO.	SHEET NO.
W-5600	SIGN-4

APPROVED: *Betsy H. Watson*  
3567834F87A3F...  
 DATE: 5/20/2019

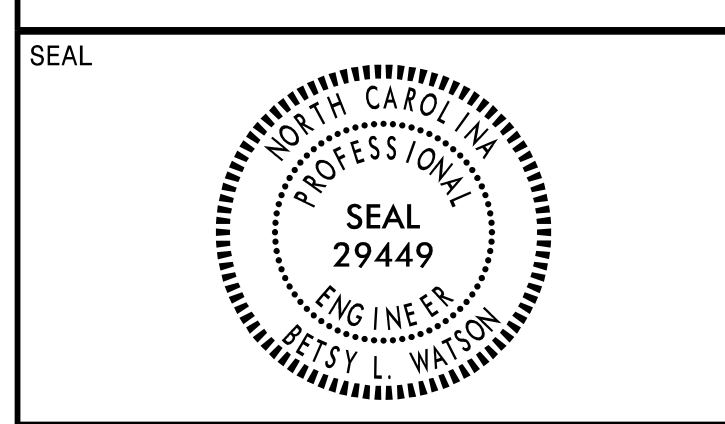

DOCUMENT NOT CONSIDERED FINAL  
 UNLESS ALL SIGNATURES COMPLETED



**SIGN NUMBER: 1A**      **BACKG COLOR: Green**  
**TYPE: B (OVHD)**      **COPY COLOR: White**  
**QUANTITY: 1**

SYMBOL	X	Y	WID	HT

SIGN WIDTH: 11'-0"  
 HEIGHT: 2'-6"  
 TOTAL AREA: 27.5 Sq.Ft.

BORDER TYPE: FLUSH  
 RECESS: 0"  
 WIDTH: 2"  
 RADII: 3"

MAT'L: 0.125" (3.2 mm) ALUMINUM

No. Z BARS: 2  
 LENGTH: 124.0

PROJECT ID: W-5600      CHECKED BY: Name      DIVISION: 4  
 DESIGN BY: James Hambricht      DATE: Nov 01, 2018  
 LOCATION: Above Sign #18

Spacing Factor is 1 unless specified otherwise

LETTER POSITIONS

Letter spacings are to start of next letter

Series/Size	Text Length
E 2000	86.3
E	22.9
X	8.9
I	10.7
T	3.5
3	7.5
2	15
9	14.3
12	14.3
22	12.2
22	22.9

FILENAME: Sign Designs - Fwy Intermediate - Revised      NORTH CAROLINA D.O.T. SIGN DETAIL

**SIGN NUMBER: 1B**      **BACKG COLOR: Green**  
**TYPE: A (OVHD)**      **COPY COLOR: White**  
**QUANTITY: 1**

SYMBOL	X	Y	WID	HT

SIGN WIDTH: 19'-0"  
 HEIGHT: 6'-6"  
 TOTAL AREA: 123.5 Sq.Ft.

BORDER TYPE: FLUSH  
 RECESS: 0"  
 WIDTH: 2"  
 RADII: 9"

MAT'L: 0.125" (3.2 mm) ALUMINUM

No. Z BARS: 2  
 LENGTH: 220.0

PROJECT ID: W-5600      CHECKED BY: Name      DIVISION: 4  
 DESIGN BY: James Hambricht      DATE: Nov 01, 2018  
 LOCATION: Overhead Sign Structure "A" @ -L- Sta. 233+00 (LT)

Spacing Factor is 1 unless specified otherwise

LETTER POSITIONS

Letter spacings are to start of next letter

Series/Size	Text Length
E 2000	189.9
E	19
S	16.2
w	21
i	8
f	10.1
t	8.3
C	16
r	17.4
e	10.4
e	14.1
k	15.5
R	10.6
d	16
19	15.8
19	10.6
19	19
E 2000	52.6
E	87.7
1	4.5
15	12
12	4.4
9	9.2
7	7.5
8	87.7

FILENAME: Sign Designs - Fwy Intermediate - Revised      NORTH CAROLINA D.O.T. SIGN DETAIL

**SIGN NUMBER: 2A**      **BACKG COLOR: Green**  
**TYPE: B (OVHD)**      **COPY COLOR: White**  
**QUANTITY: 1**

SYMBOL	X	Y	WID	HT

SIGN WIDTH: 11'-0"  
 HEIGHT: 2'-6"  
 TOTAL AREA: 27.5 Sq.Ft.

BORDER TYPE: FLUSH  
 RECESS: 0"  
 WIDTH: 2"  
 RADII: 3"

MAT'L: 0.125" (3.2 mm) ALUMINUM

No. Z BARS: 2  
 LENGTH: 124.0

PROJECT ID: W-5600      CHECKED BY: Name      DIVISION: 4  
 DESIGN BY: James Hambricht      DATE: Nov 01, 2018  
 LOCATION: Above Sign #28

Spacing Factor is 1 unless specified otherwise

LETTER POSITIONS

Letter spacings are to start of next letter

Series/Size	Text Length
E 2000	87.2
E	22.4
X	8.9
I	10.7
T	3.5
3	7.5
3	15
0	14.3
12	14.7
22	12.6
22	22.4

FILENAME: Sign Designs - Fwy Intermediate - Revised      NORTH CAROLINA D.O.T. SIGN DETAIL

**SIGN NUMBER: 2B**      **BACKG COLOR: Green**  
**TYPE: A (OVHD)**      **COPY COLOR: White**  
**QUANTITY: 1**

SYMBOL	X	Y	WID	HT
AR_Type A	251.5	19.1	22.4	35.3

SIGN WIDTH: 25'-0"  
 HEIGHT: 5'-6"  
 TOTAL AREA: 137.5 Sq.Ft.

BORDER TYPE: FLUSH  
 RECESS: 0"  
 WIDTH: 2"  
 RADII: 9"

MAT'L: 0.125" (3.2 mm) ALUMINUM

No. Z BARS: 2  
 LENGTH: 292.0

PROJECT ID: W-5600      CHECKED BY: Name      DIVISION: 4  
 DESIGN BY: James Hambricht      DATE: Oct 10, 2018  
 LOCATION: Overhead Sign Structure "A" @ -L- Sta. 233+00 (LT)

Spacing Factor is 1 unless specified otherwise

LETTER POSITIONS

Letter spacings are to start of next letter

Series/Size	Text Length
E 2000	214.7
E	20.7
W	20.8
i	9.6
i	7.8
s	14.1
o	15.8
n	14.4
'	5.3
s	10.6
M	16
i	20.3
i	9.6
i	9.6
s	7.8
R	10.6
d	16
54	15.8
5	10.6
5	54.5

FILENAME: Sign Designs - Fwy Intermediate - Revised      NORTH CAROLINA D.O.T. SIGN DETAIL

\$\$\$SYTIME\$\$\$  
 \$\$\$DCN\$\$\$  
 \$\$\$USERNAME\$\$\$  
 \$\$\$

SIGN DESIGNS  
 (TYPE "A" & "B")