


TIP NO. W-5600	SHEET NO. SIGN-4I
APPROVED: <i>Betsy F. Watson</i> DATE: 5/20/2019	
SEAL 	
DOCUMENT NOT CONSIDERED FINAL UNLESS ALL SIGNATURES COMPLETED	




401 QUANTITY REQ'D 8



36" X 24"
R5-1a

ONE "U" POST PER SIGN


402 QUANTITY REQ'D 15



36" X 36"
R1-1

TWO "U" POST PER SIGN

403 QUANTITY REQ'D 4




54" X 18"
R6-1

Mount signs back to back with #404 in 2 installations

TWO "U" POST PER SIGN

404 QUANTITY REQ'D 2




54" X 18"
R6-1

Mount signs back to back with #403 in 2 installations

TWO "U" POST PER SIGN


405 QUANTITY REQ'D 14

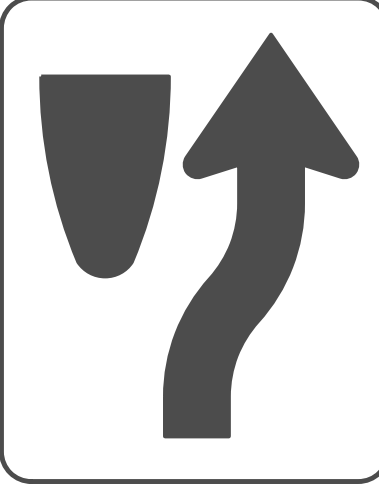

24" X 30"
R4-7

ONE "U" POST PER SIGN


406 QUANTITY REQ'D 4

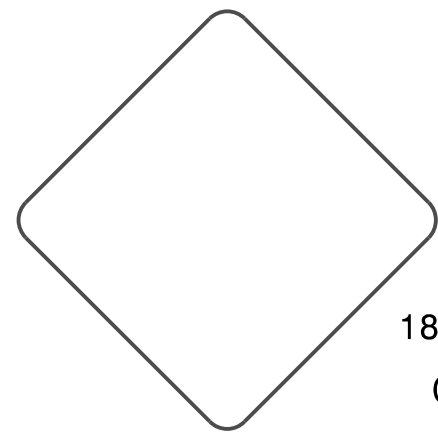

18" X 18"
OM1-3

(MOUNT BELOW SIGN #405 IN 4 INSTALLATIONS)


407 QUANTITY REQ'D 6



30" X 30"
R5-1

ONE "U" POST PER SIGN


408 QUANTITY REQ'D 6

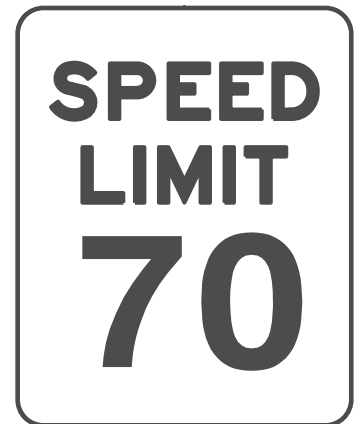

48" X 60"
R2-1

TWO "U" POST PER SIGN


409 QUANTITY REQ'D 2



36" X 48"
R2-1

TWO "U" POST PER SIGN


410 QUANTITY REQ'D 7



30" X 36"
R2-1

ONE "U" POST PER SIGN


411 QUANTITY REQ'D 1

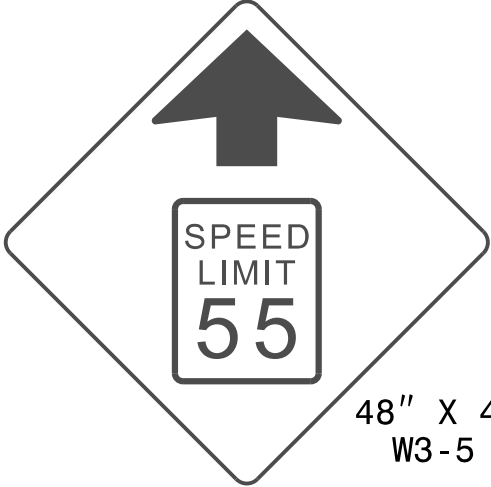

48" X 48"
W3-5

TWO "U" POST PER SIGN


412 QUANTITY REQ'D 9

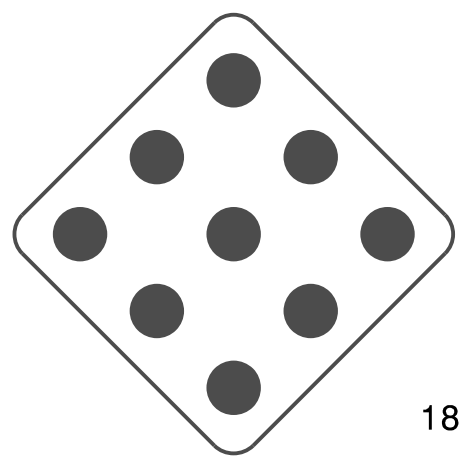

18" X 18"
OM4-1

ONE "U" POST PER SIGN


413 QUANTITY REQ'D 8

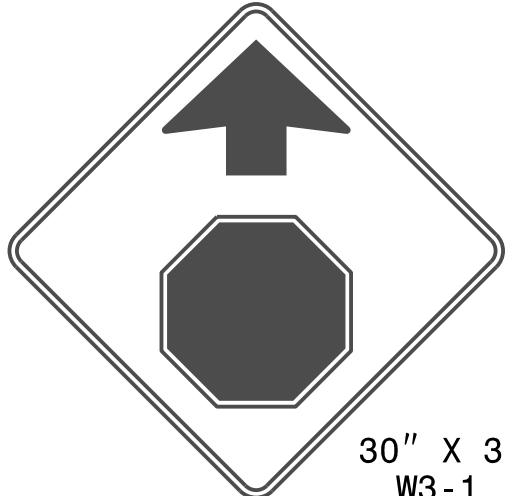

30" X 30"
W3-1

ONE "U" POST PER SIGN


414 QUANTITY REQ'D 3



30" X 30"
W14-2

ONE "U" POST PER SIGN


415 QUANTITY REQ'D 4



30" X 30"
W14-1

ONE "U" POST PER SIGN


416 QUANTITY REQ'D 4

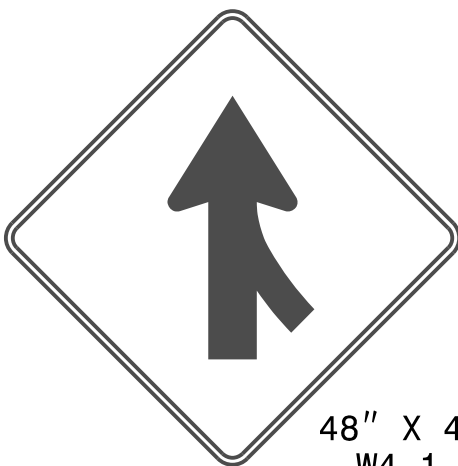

48" X 48"
W4-1

TWO "U" POST PER SIGN


417 QUANTITY REQ'D 2

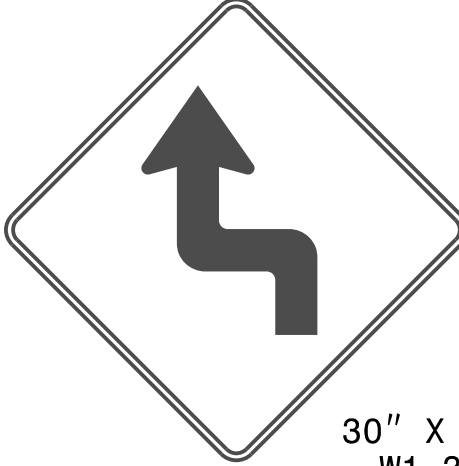

30" X 30"
W1-3

ONE "U" POST PER SIGN


418 QUANTITY REQ'D 2

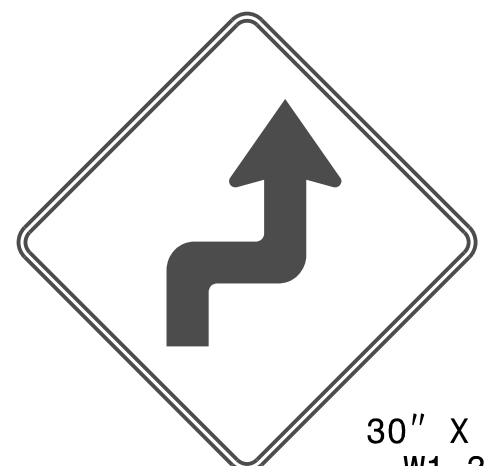

30" X 30"
W1-3

ONE "U" POST PER SIGN


419 QUANTITY REQ'D 1

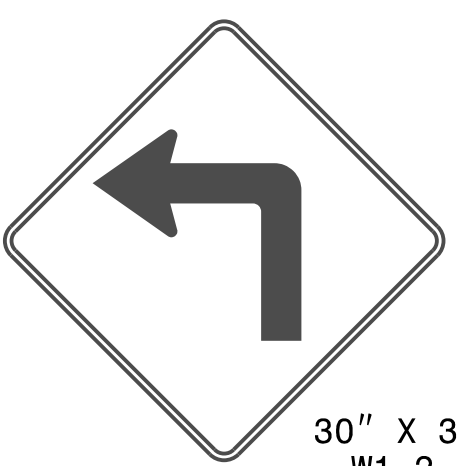

30" X 30"
W1-2

ONE "U" POST PER SIGN


420 QUANTITY REQ'D 1

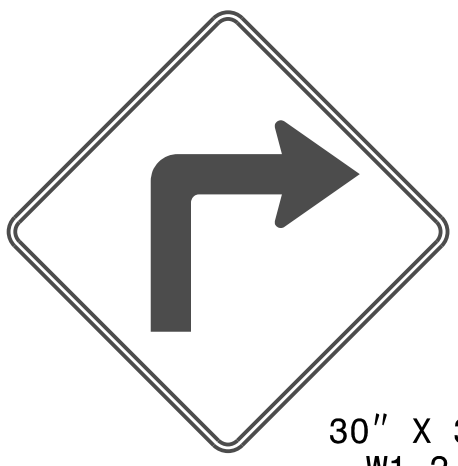

30" X 30"
W1-2

ONE "U" POST PER SIGN


421 QUANTITY REQ'D 1



30" X 36"
R2-1

ONE "U" POST PER SIGN


422 QUANTITY REQ'D 1

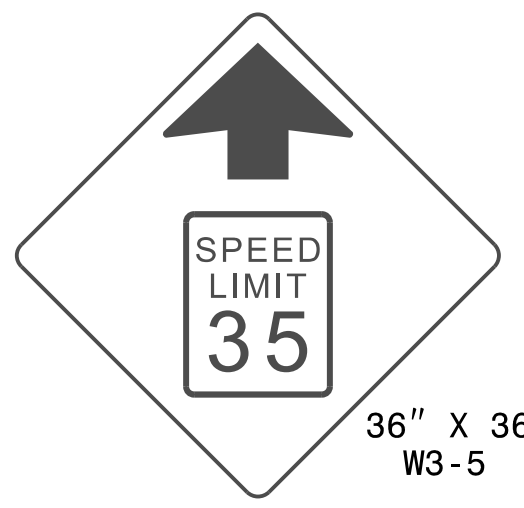

36" X 36"
W3-5

TWO "U" POST PER SIGN


423 QUANTITY REQ'D 6



18" X 18"
W13-1P

(MOUNT BELOW SIGN #417, #418, #419, & #420 IN 6 INSTALLATIONS)


424 QUANTITY REQ'D 9



30" X 36"
R2-1

ONE "U" POST PER SIGN


425 QUANTITY REQ'D 27

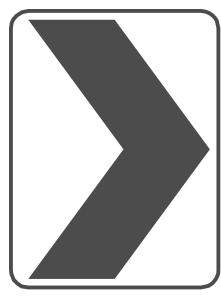

18" X 24"
W1-8

ONE "U" POST PER SIGN

426 QUANTITY REQ'D 27

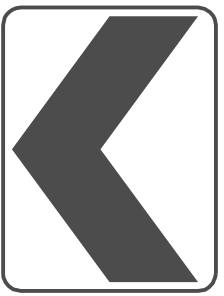

18" X 24"
W1-8

ONE "U" POST PER SIGN

\$\$\$\$\$SYSTEMTIME\$\$\$\$\$
\$\$\$\$\$USERNAM\$\$\$\$\$

TYPE "E" SIGNS