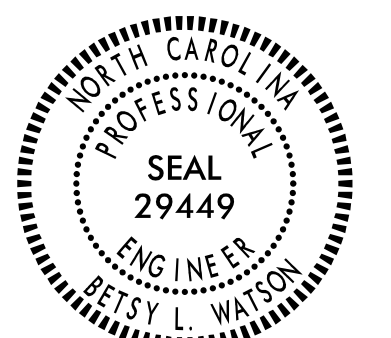

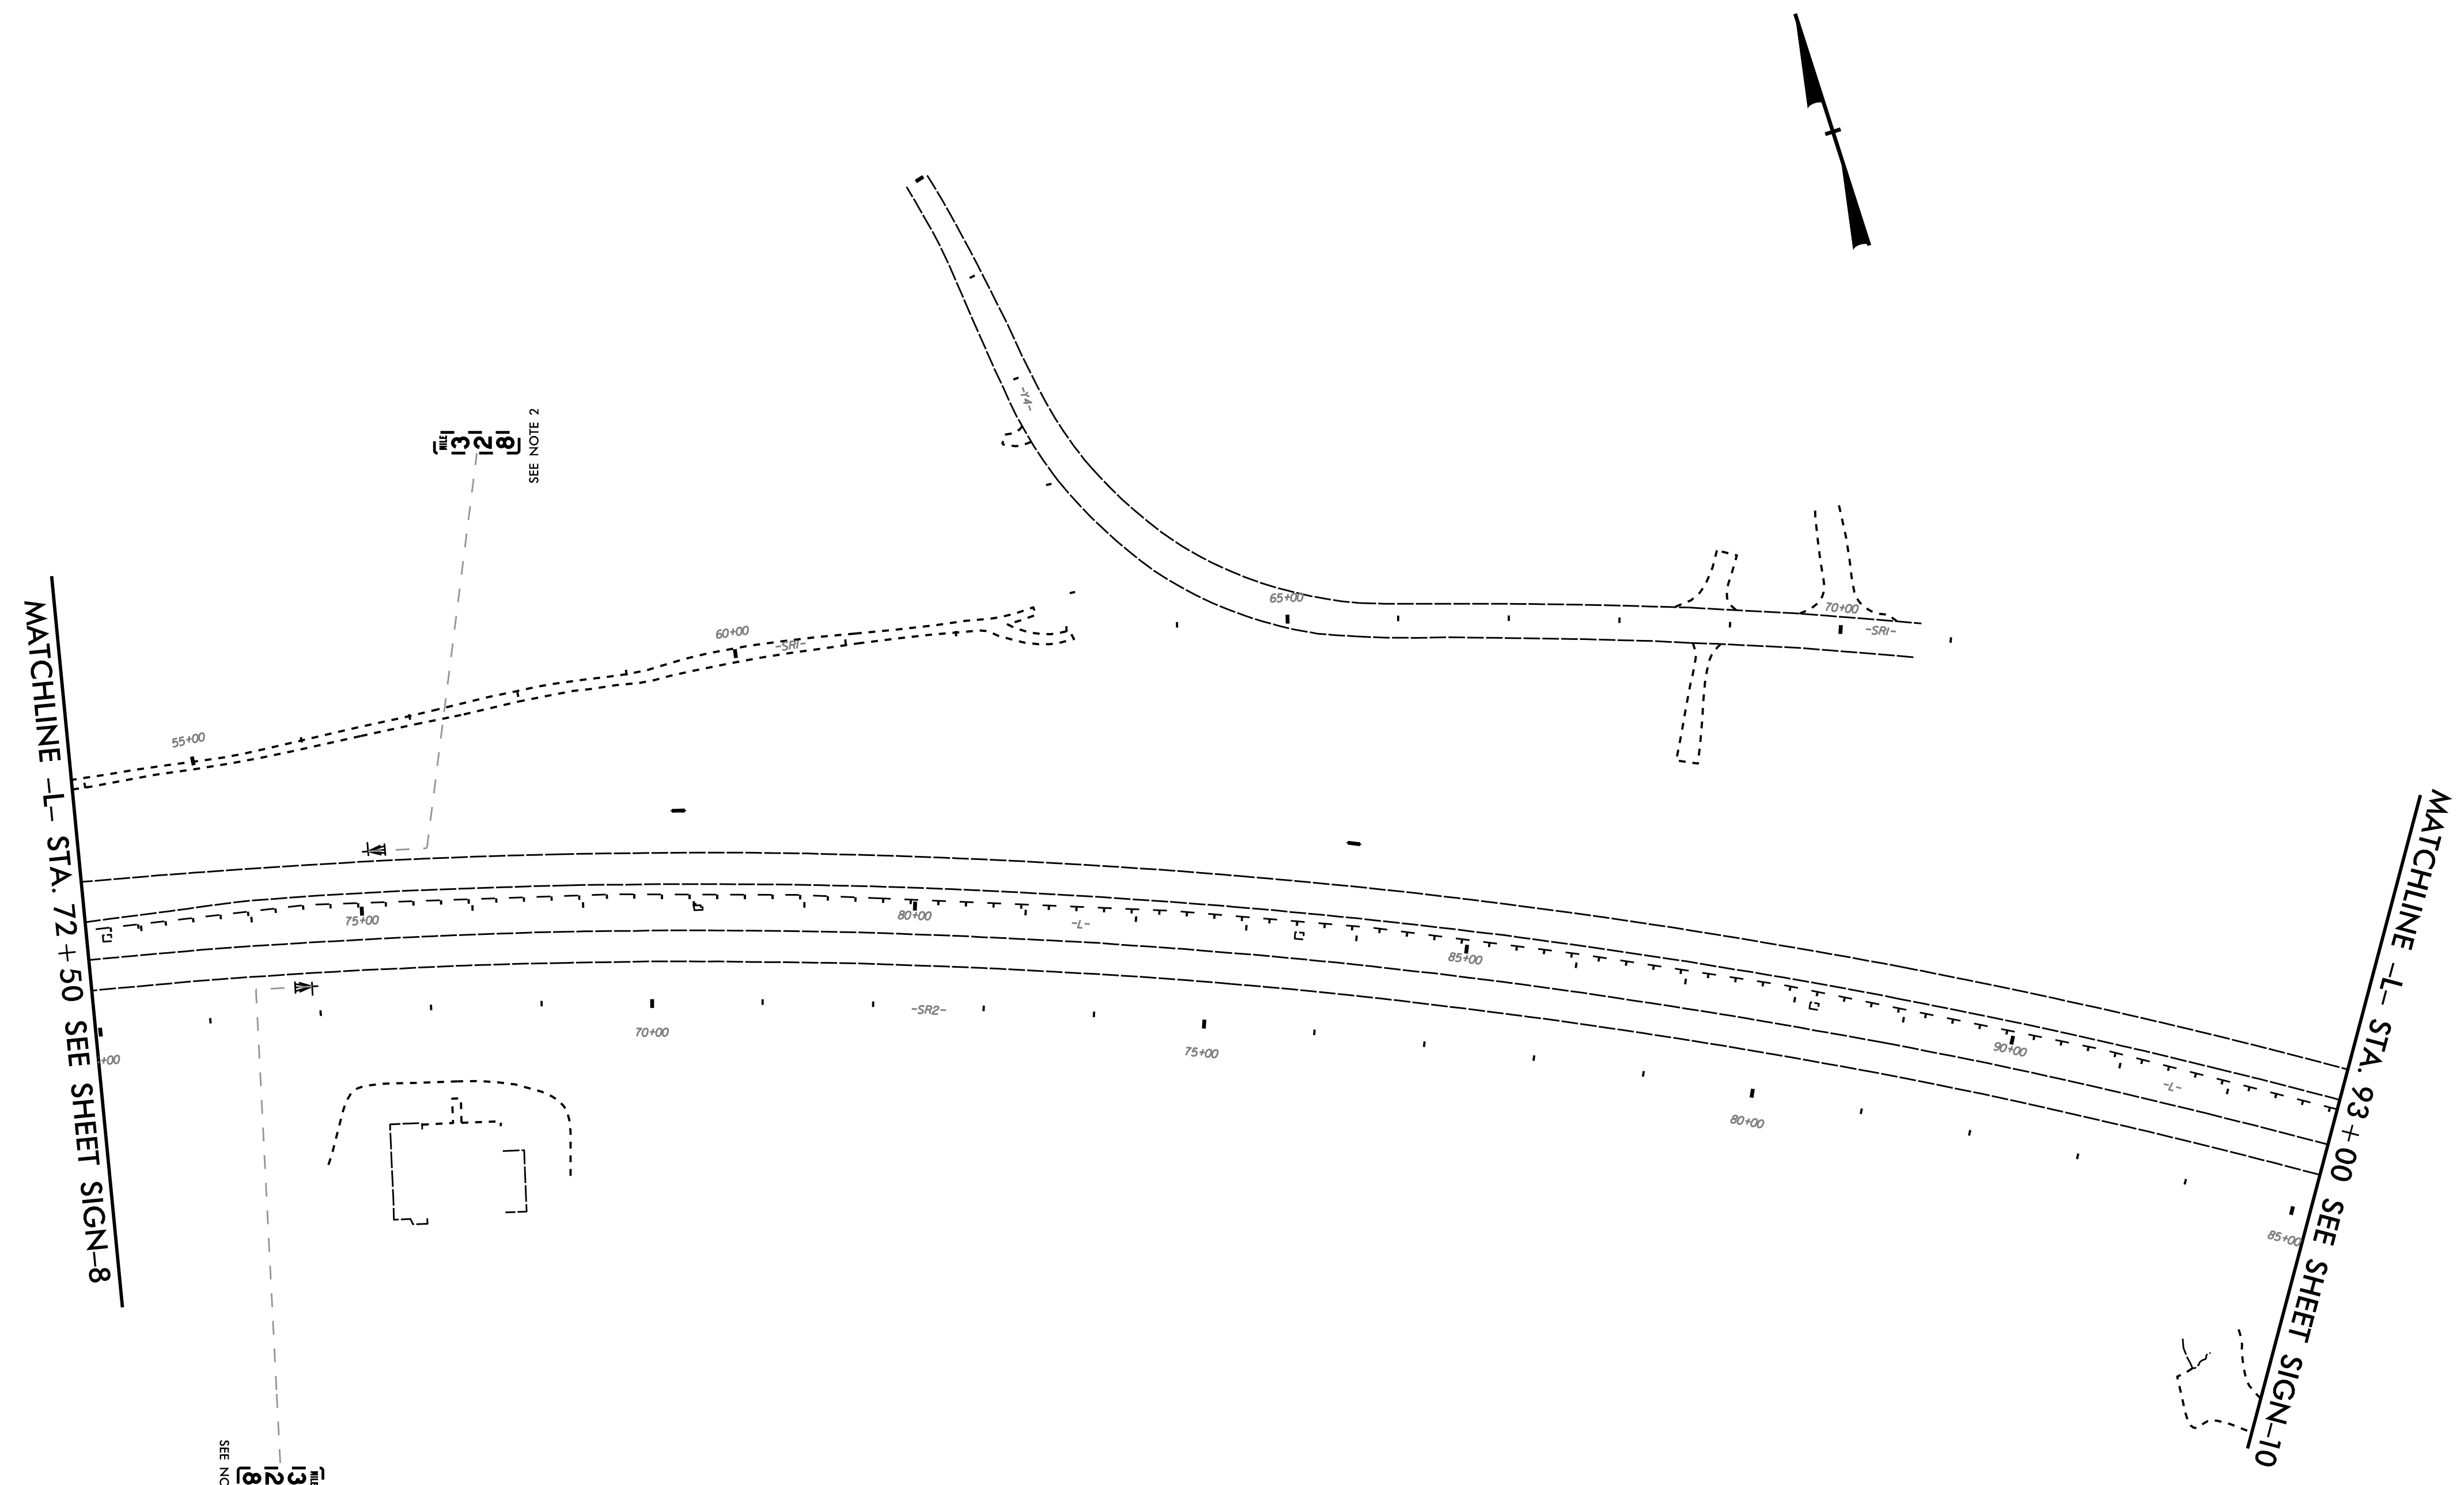


TIP NO. W-5600	SHEET NO. SIGN-9
APPROVED: <i>Betsy L. Watson</i> <small>DocuSigned by: Betsy L. Watson 35E67B84F8743F...</small>	
DATE: 5/20/2019	
SEAL 	
DOCUMENT NOT CONSIDERED FINAL UNLESS ALL SIGNATURES COMPLETED	
	



PROJECT NOTES

- 1 DISPOSAL OF SIGN SYSTEM, STEEL BEAM
- 2 DISPOSAL OF SIGN SYSTEM, U-CHANNEL
- 3 DISPOSAL OF SIGN SYSTEM, WOOD
- 4 DISPOSAL OF SUPPORT, U-CHANNEL
- 5 DISPOSAL OF SUPPORT, WOOD
- 6 DISPOSAL OF SIGN, MILEMARKER
- 7 SIGN ERECTION, TYPE A (OVERHEAD)
- 8 SIGN ERECTION, TYPE B (OVERHEAD)
- 9 SIGN ERECTION, TYPE A (GROUND MOUNTED)
- 10 SIGN ERECTION, TYPE B (GROUND MOUNTED)
- 11 SIGN ERECTION, TYPE D, E, AND F
- 12 SIGN ERECTION, MILEMARKERS
- 13 RELOCATE SIGN, TYPE D

EXISTING SIGNING

\$\$\$\$\$SYTIME\$\$\$\$\$
 \$\$\$DDGN\$\$\$\$\$
 \$\$\$USERNAME\$\$\$\$\$