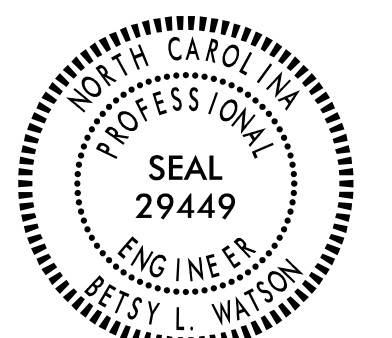

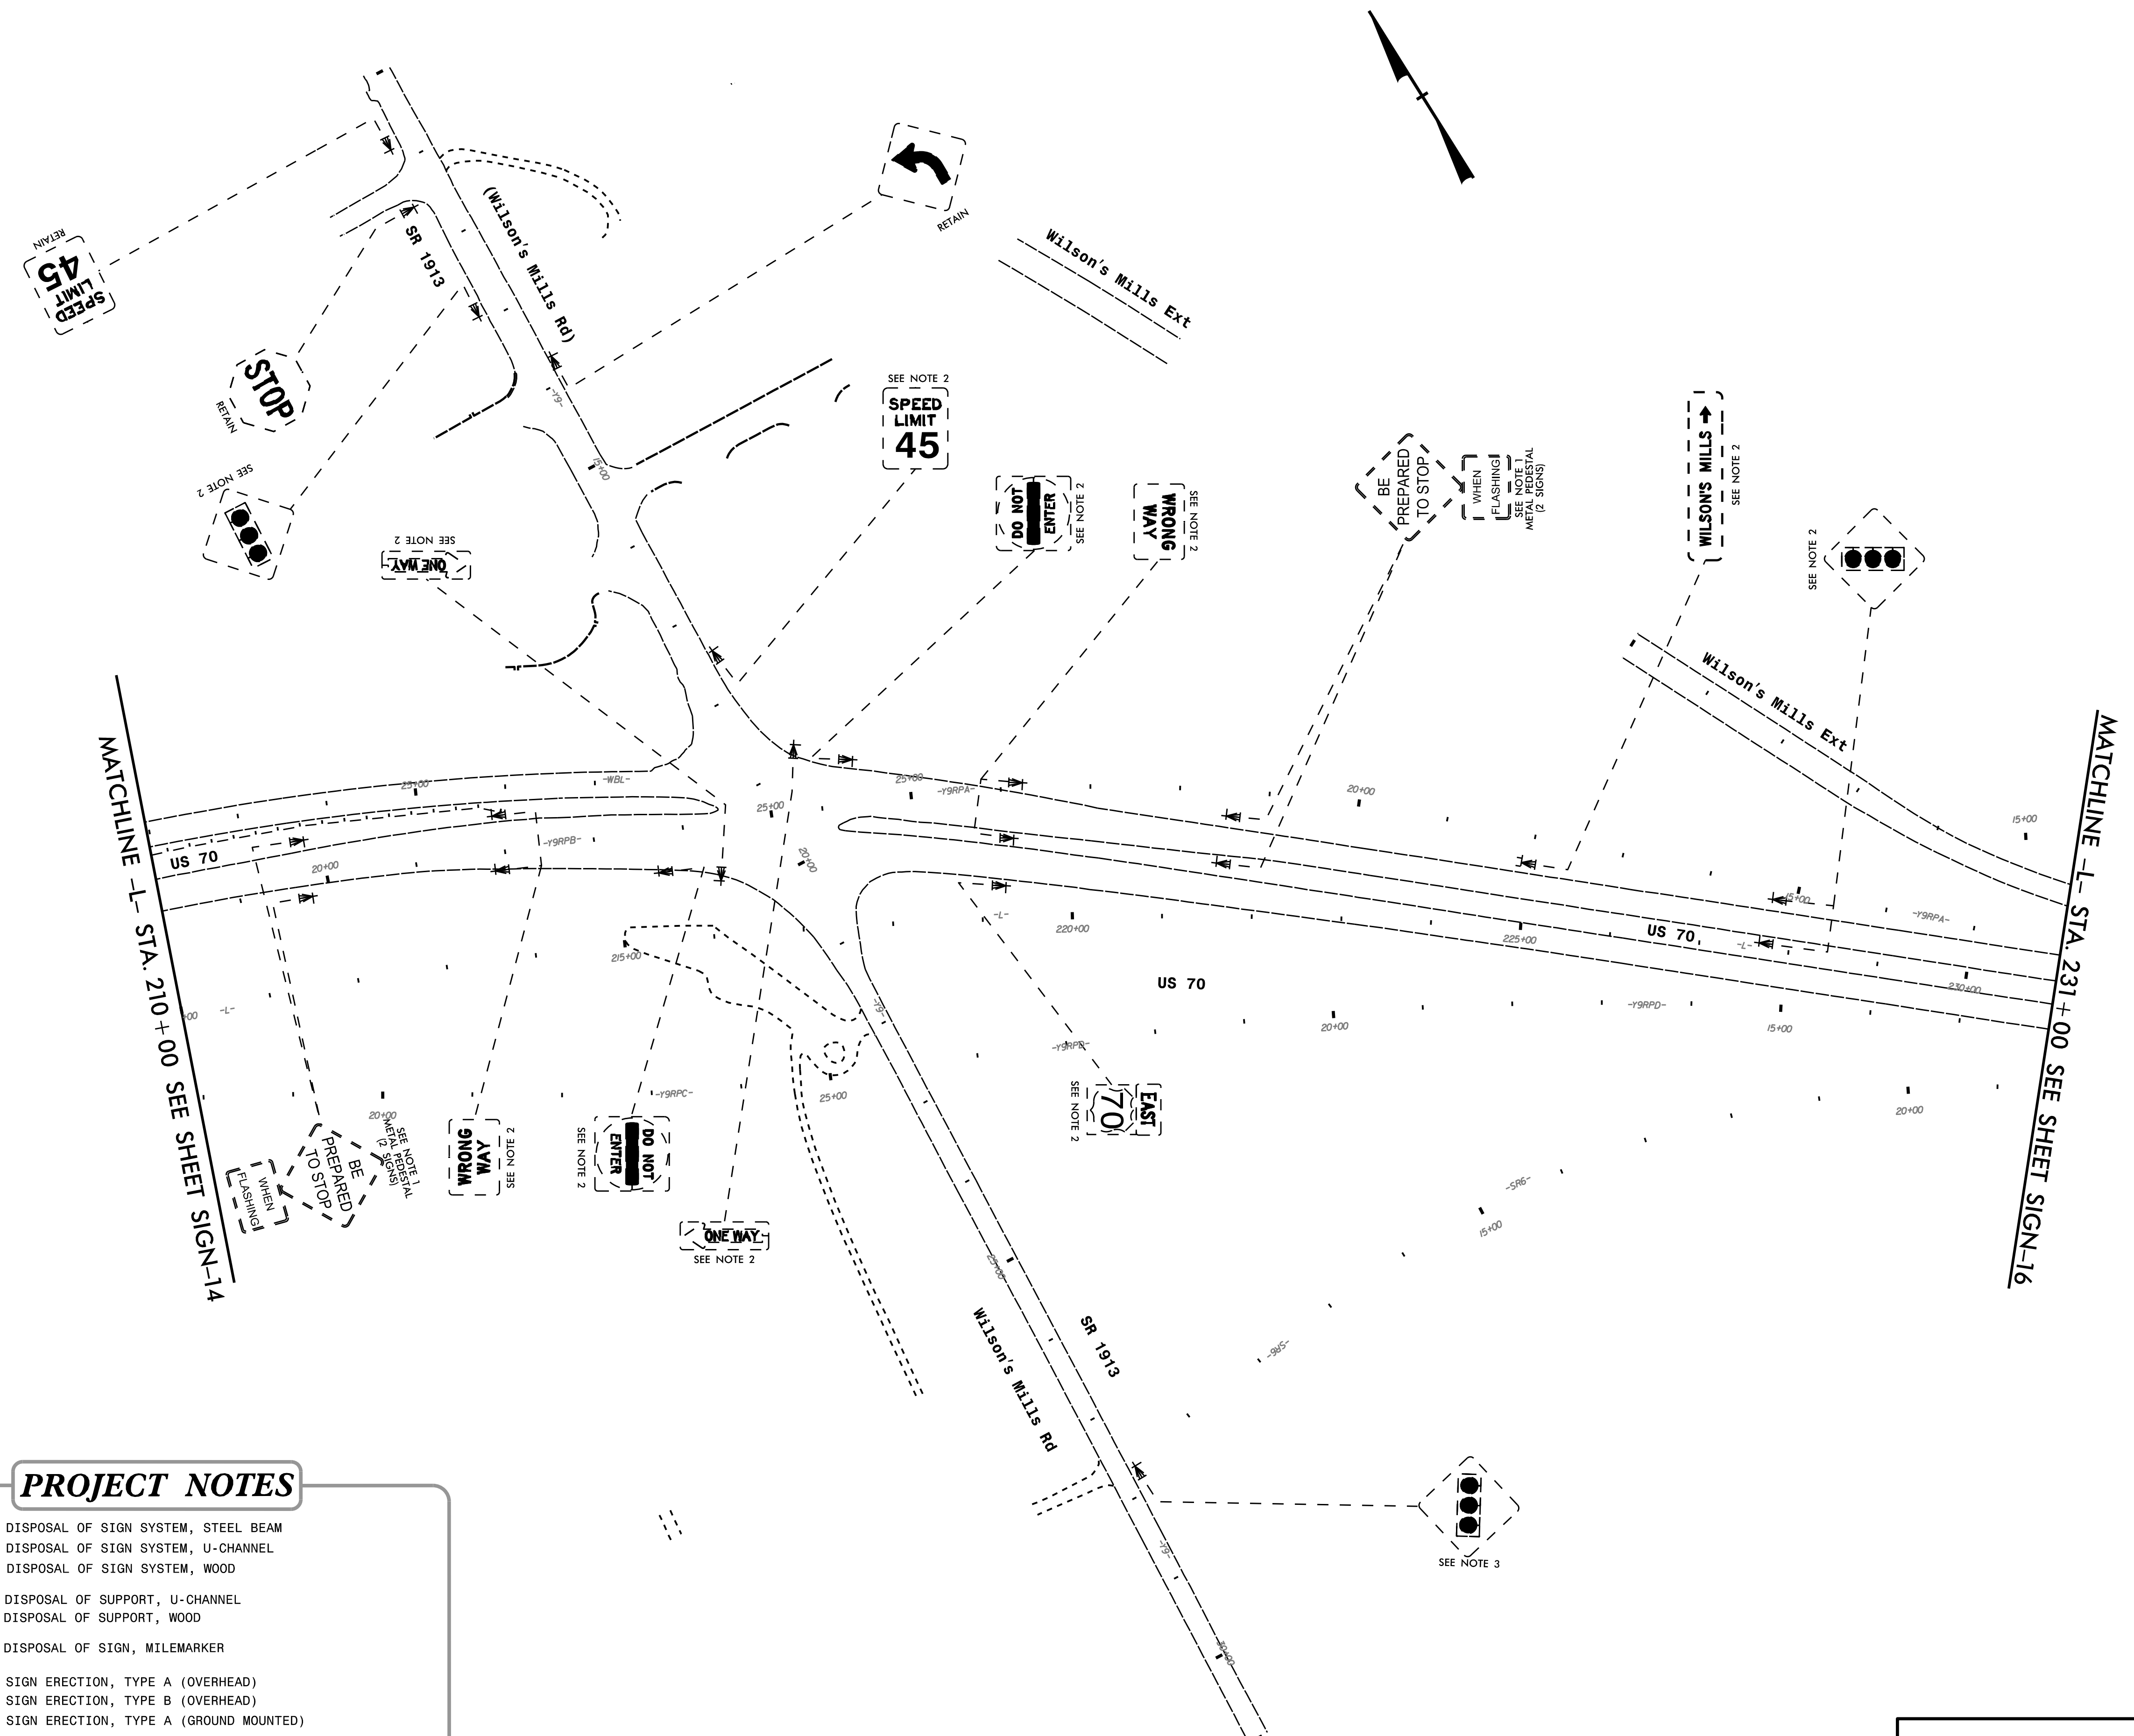


TIP NO. W-5600	SHEET NO. SIGN - 15
APPROVED: <i>Betsy H. Watson</i> <small>35E67B84F8743F...</small>	
DATE: 5/20/2019	
SEAL 	
DOCUMENT NOT CONSIDERED FINAL UNLESS ALL SIGNATURES COMPLETED	
	



### PROJECT NOTES

- DISPOSAL OF SIGN SYSTEM, STEEL BEAM
- DISPOSAL OF SIGN SYSTEM, U-CHANNEL
- DISPOSAL OF SIGN SYSTEM, WOOD
- DISPOSAL OF SUPPORT, U-CHANNEL
- DISPOSAL OF SUPPORT, WOOD
- DISPOSAL OF SIGN, MILEMARKER
- SIGN ERECTION, TYPE A (OVERHEAD)
- SIGN ERECTION, TYPE B (OVERHEAD)
- SIGN ERECTION, TYPE A (GROUND MOUNTED)
- SIGN ERECTION, TYPE B (GROUND MOUNTED)
- SIGN ERECTION, TYPE D, E, AND F
- SIGN ERECTION, MILEMARKERS
- RELOCATE SIGN, TYPE D

\$\$\$\$\$SYTIME\$\$\$\$\$  
 \$\$\$\$DDGN\$\$\$\$\$  
 \$\$\$USERNAM\$\$\$\$\$

EXISTING SIGNING