

8/17/99

PROJECT REFERENCE NO.	SHEET NO.
W-5600	UC-6
DESIGNED BY: SS	6/23/2020 11:01:11 EDT
DRAWN BY: SS	
CHECKED BY: MVZ	
APPROVED BY: MVZ	
REVISED:	
NORTH CAROLINA DEPARTMENT OF TRANSPORTATION UTILITIES ENGINEERING SECTION PHONE: (919) 707-6690 FAX: (919) 250-4151	


NOTE:
 PER 4-15-2020, PIEDMONT NATURAL GAS STATES CONFIRMED SYSTEM RECORDS INDICATE (LINE 94), THE SURVEYED 16" STEEL ENCASEMENT (VACUUM EXCAVATED), SHOWS THE TO BE 10" STEEL.

NOTE: CONTRACTOR TO UTILIZE HORIZONTAL & VERTICAL BENDS AS NECESSARY


FINAL DESIGN
 RELEASE
 FOR CONSTRUCTION

UTILITY CONSTRUCTION
 DOCUMENT NOT CONSIDERED FINAL
 UNLESS ALL SIGNATURES COMPLETED

MATCHLINE -L- STA. 47+00
 SEE SHEET UC-7

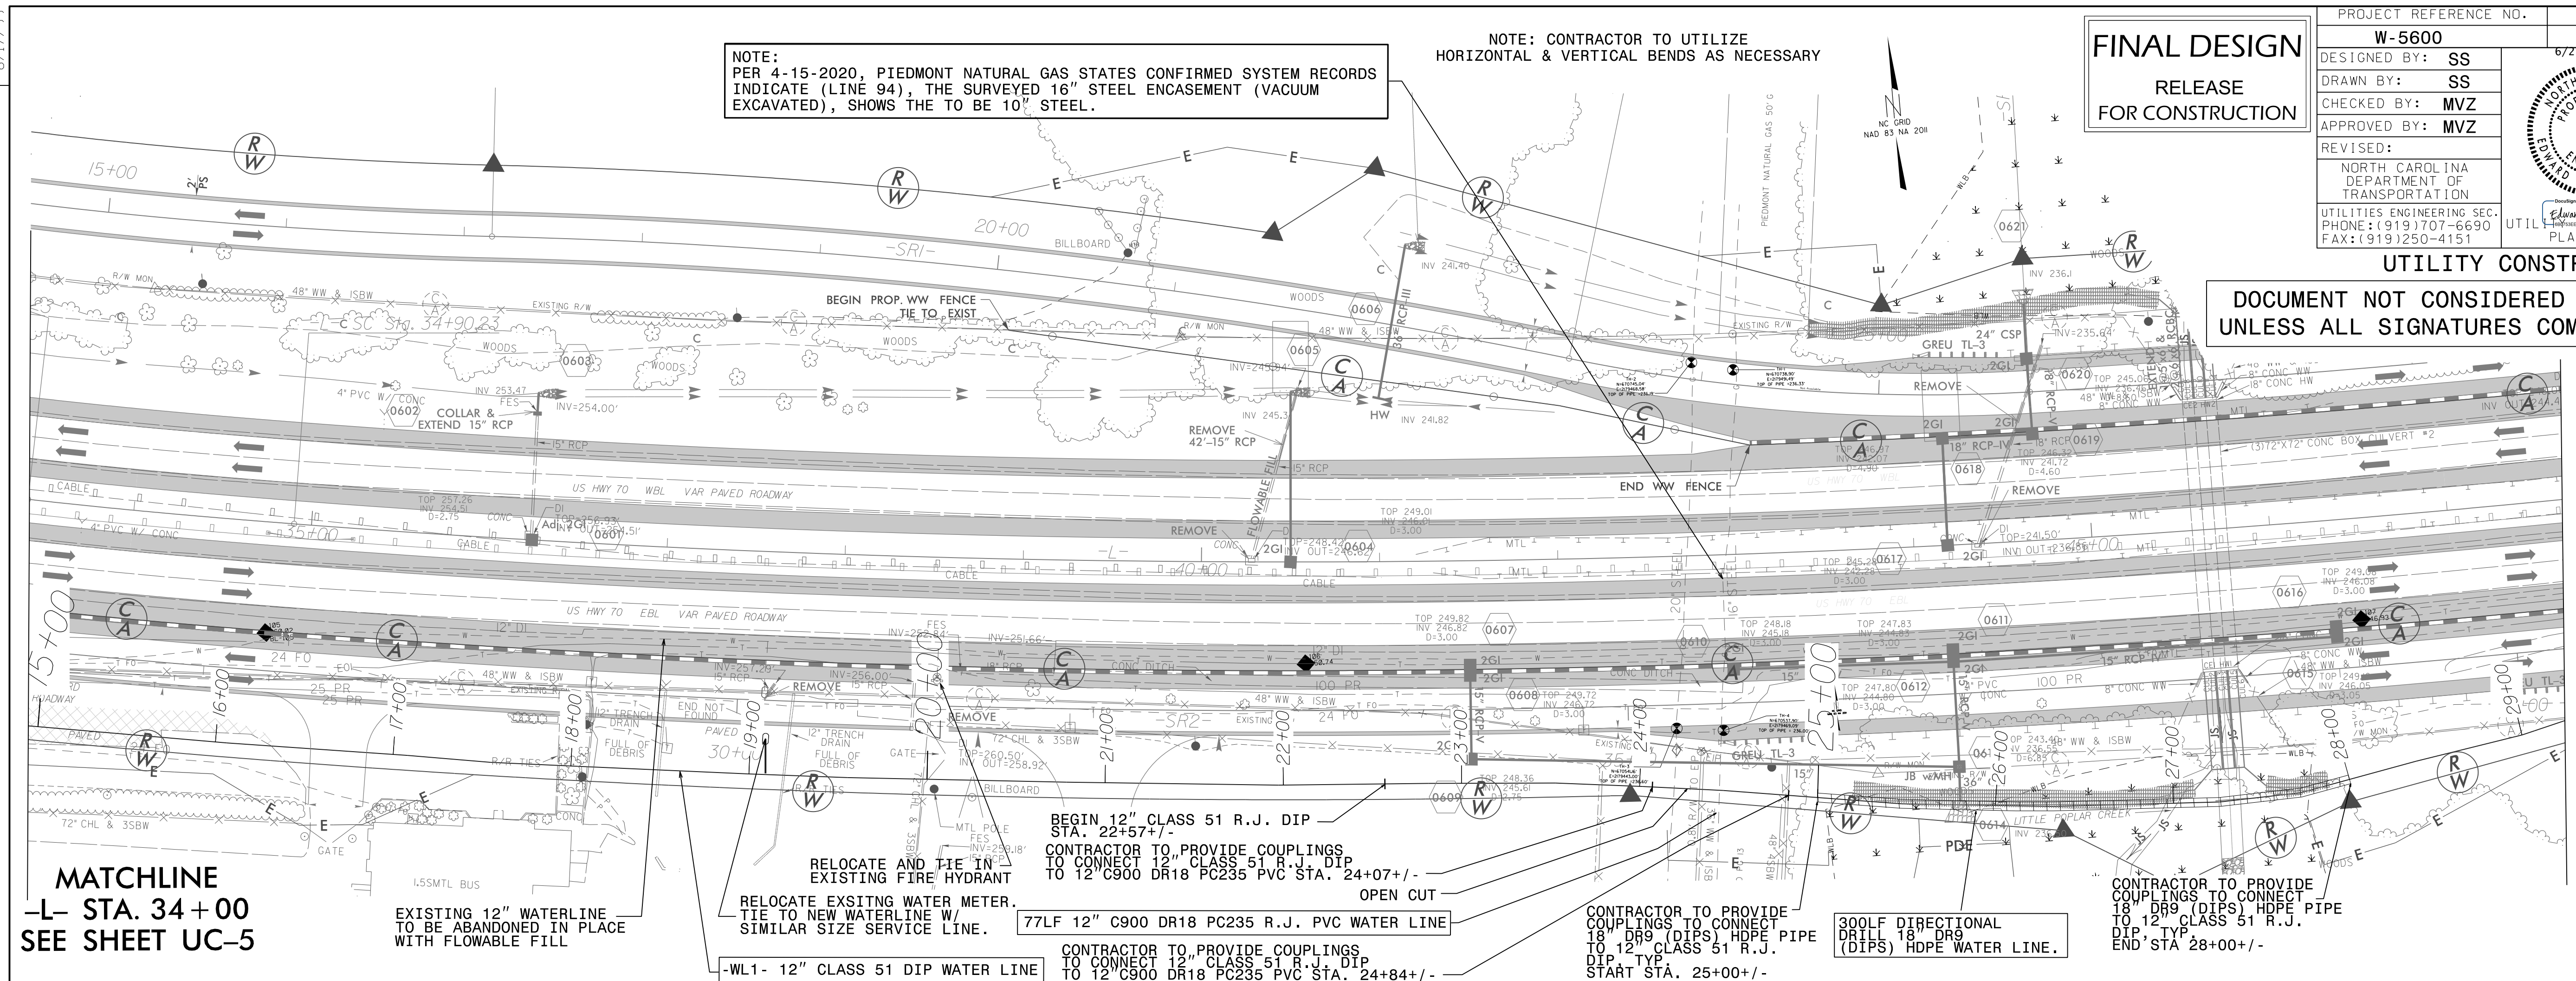

MATCHLINE
 -L- STA. 34+00
 SEE SHEET UC-5

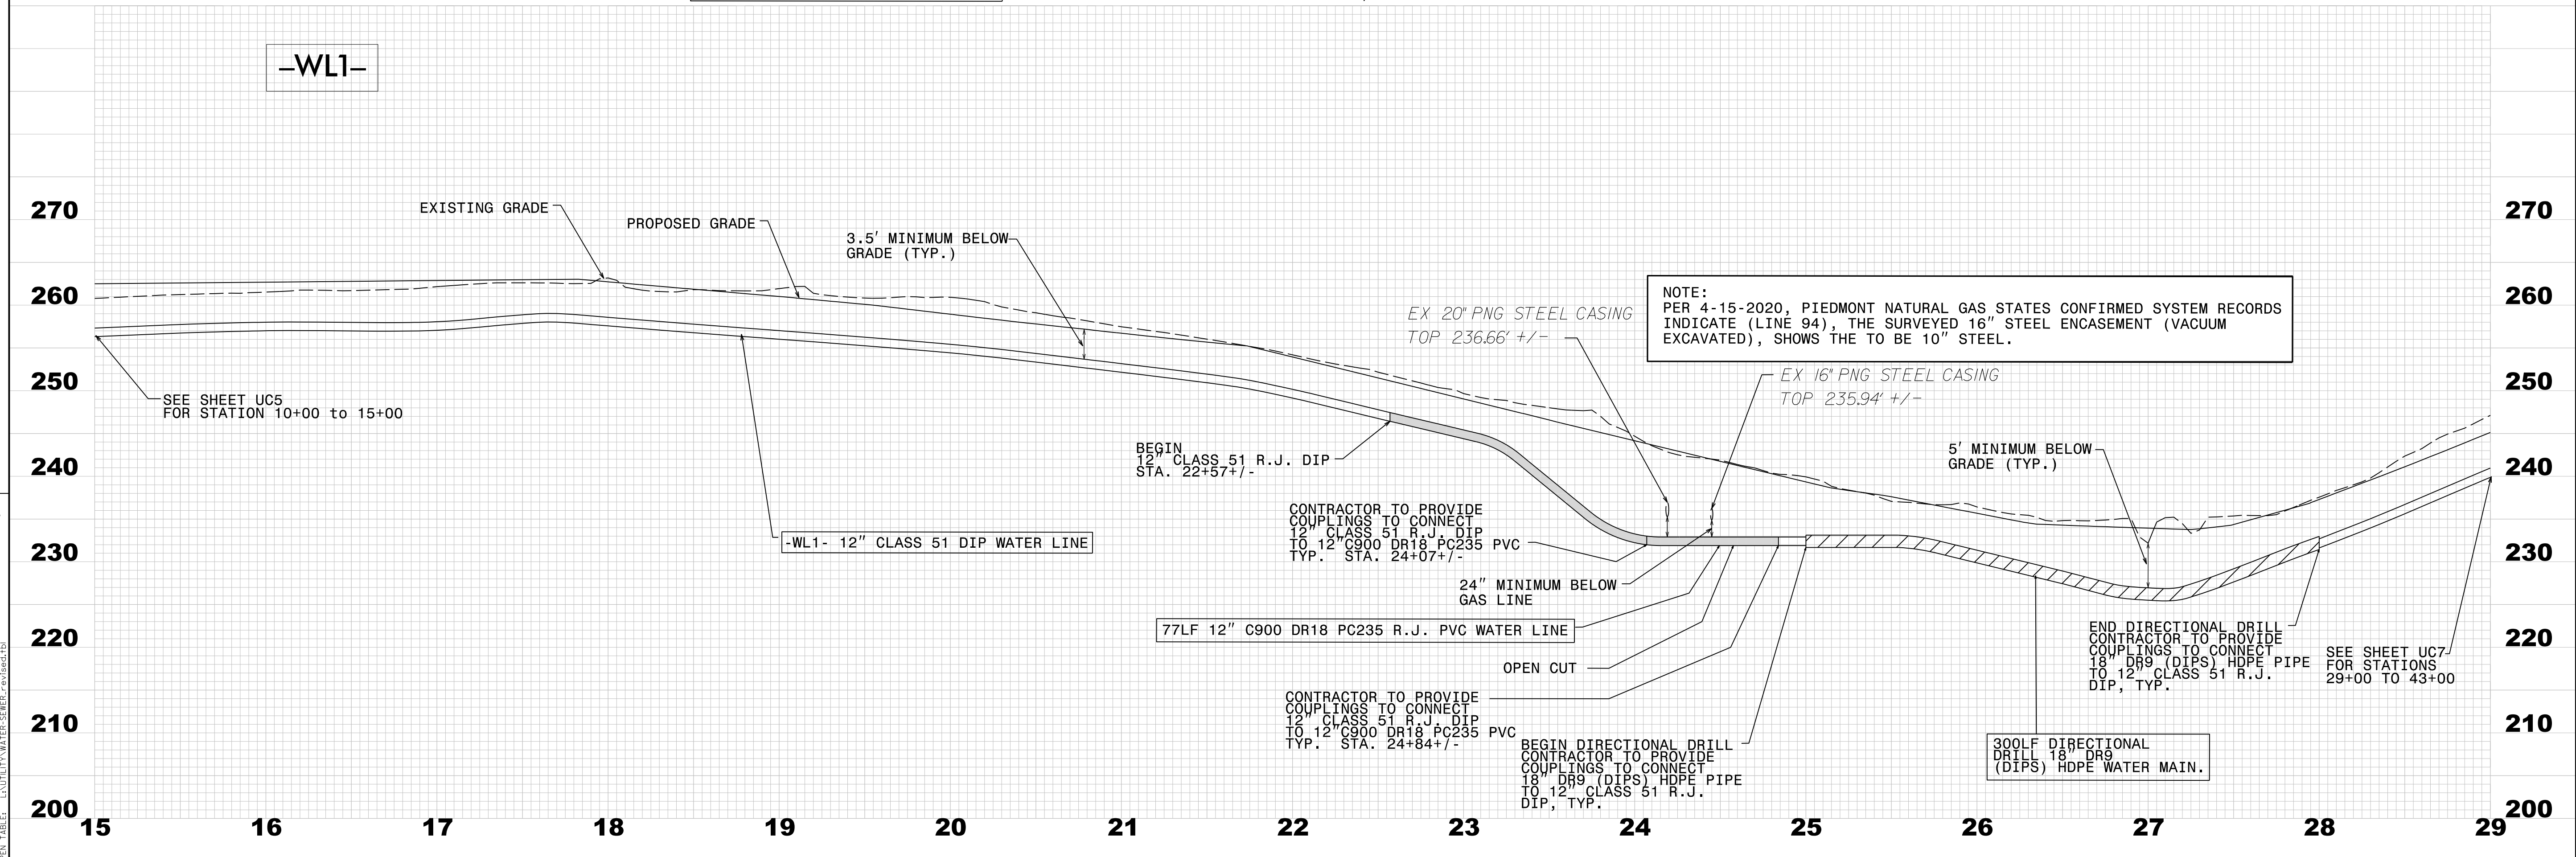

NOTE:
 PER 4-15-2020, PIEDMONT NATURAL GAS STATES CONFIRMED SYSTEM RECORDS INDICATE (LINE 94), THE SURVEYED 16" STEEL ENCASEMENT (VACUUM EXCAVATED), SHOWS THE TO BE 10" STEEL.

REVISIONS