


UTILITY CONSTRUCTION  
DOCUMENT NOT CONSIDERED FINAL  
UNLESS ALL SIGNATURES COMPLETED

FINAL DESIGN  
RELEASE  
FOR CONSTRUCTION


PROJECT REFERENCE NO.	W-5600	SHEET NO.	UC-8
DESIGNED BY:	SS	DATE:	6/5/2020 10:51:38 EDT
DRAWN BY:	SS		
CHECKED BY:	MVZ		
APPROVED BY:	MVZ		
REVISED:			
NORTH CAROLINA DEPARTMENT OF TRANSPORTATION			
UTILITIES ENGINEERING SEC. PHONE: (919) 707-6690 FAX: (919) 250-4151			

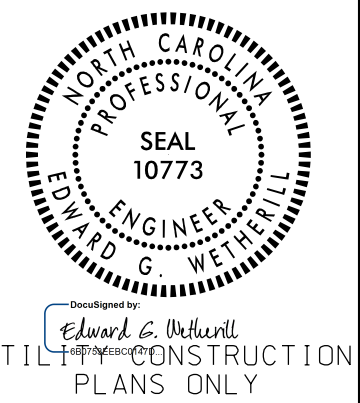

8


DOUBLE Z FARMS LIMITED PARTNERSHIP  
DB 2001PG 927

NOTE: CONTRACTOR TO UTILIZE  
HORIZONTAL & VERTICAL BENDS AS NECESSARY

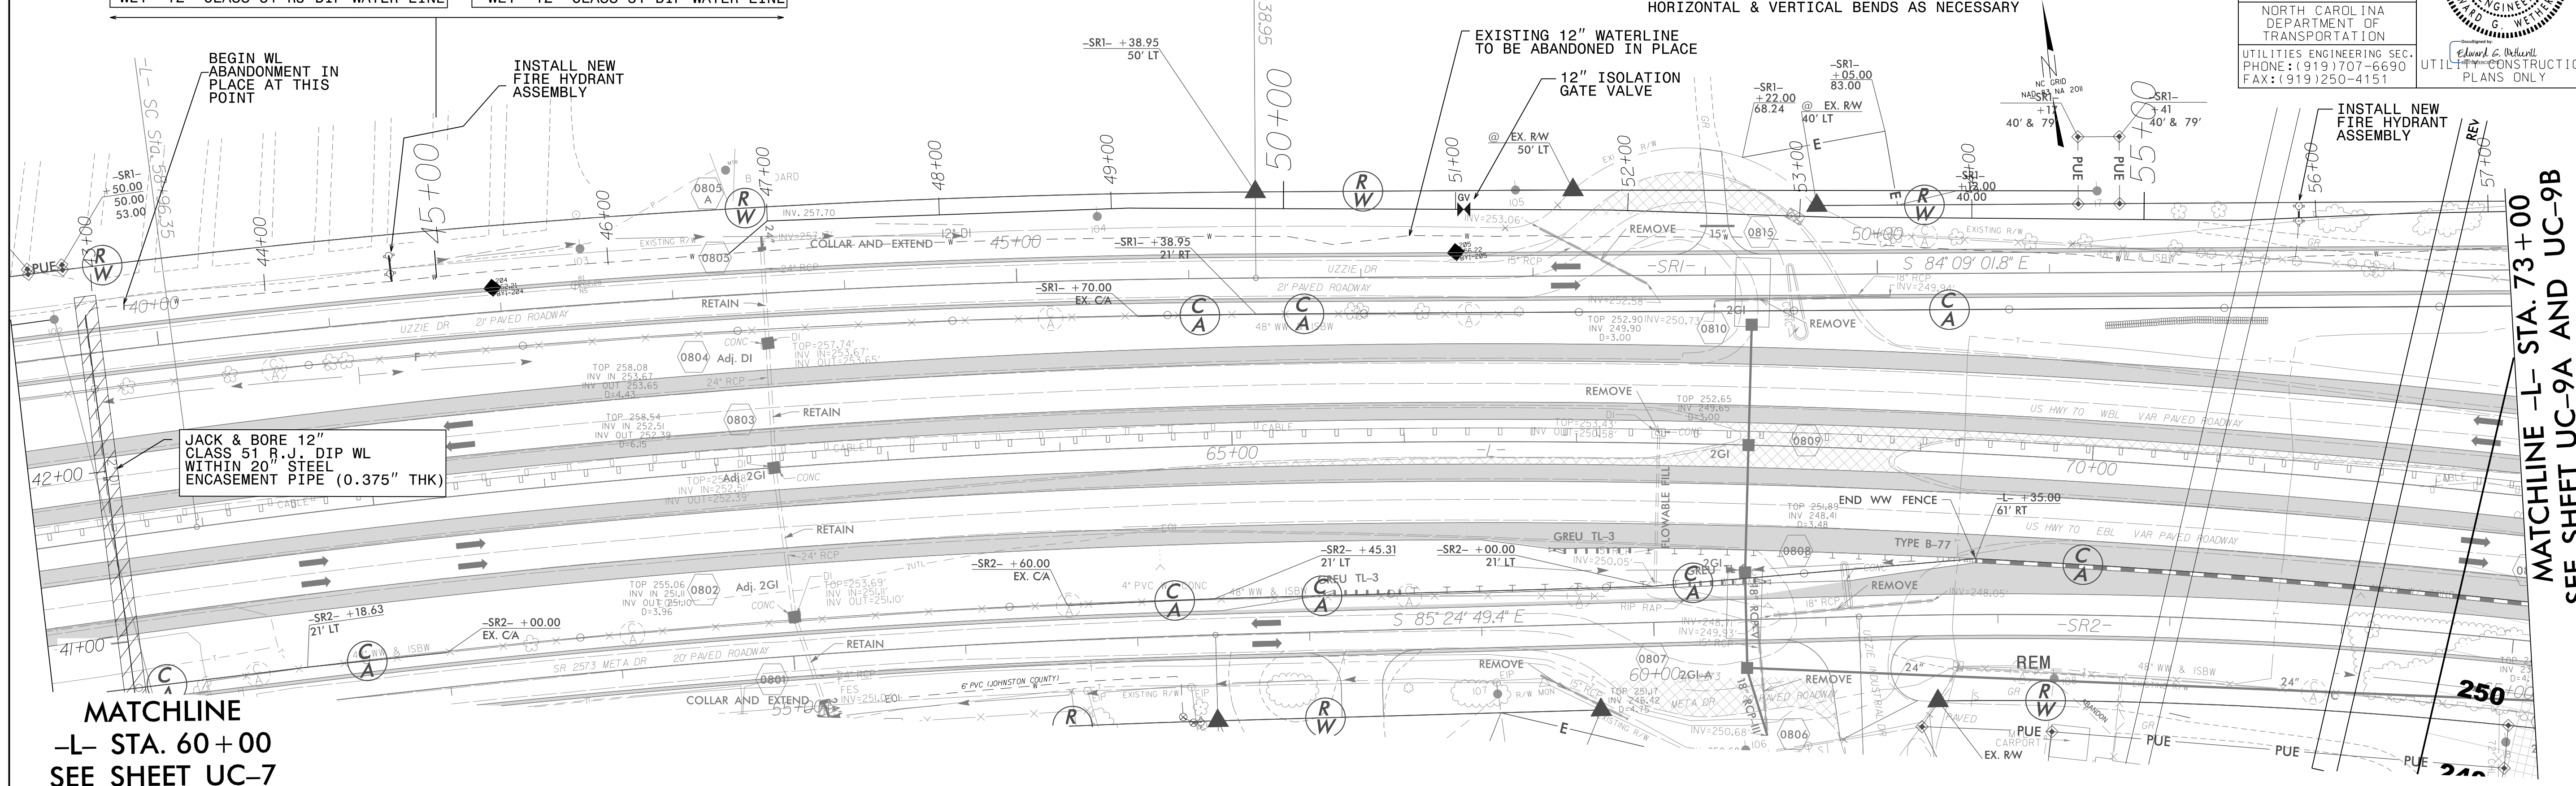

MATCHLINE  
-L- STA. 60+00  
SEE SHEET UC-7

MATCHLINE -L- STA. 73+00  
SEE SHEET UC-9A AND UC-9B

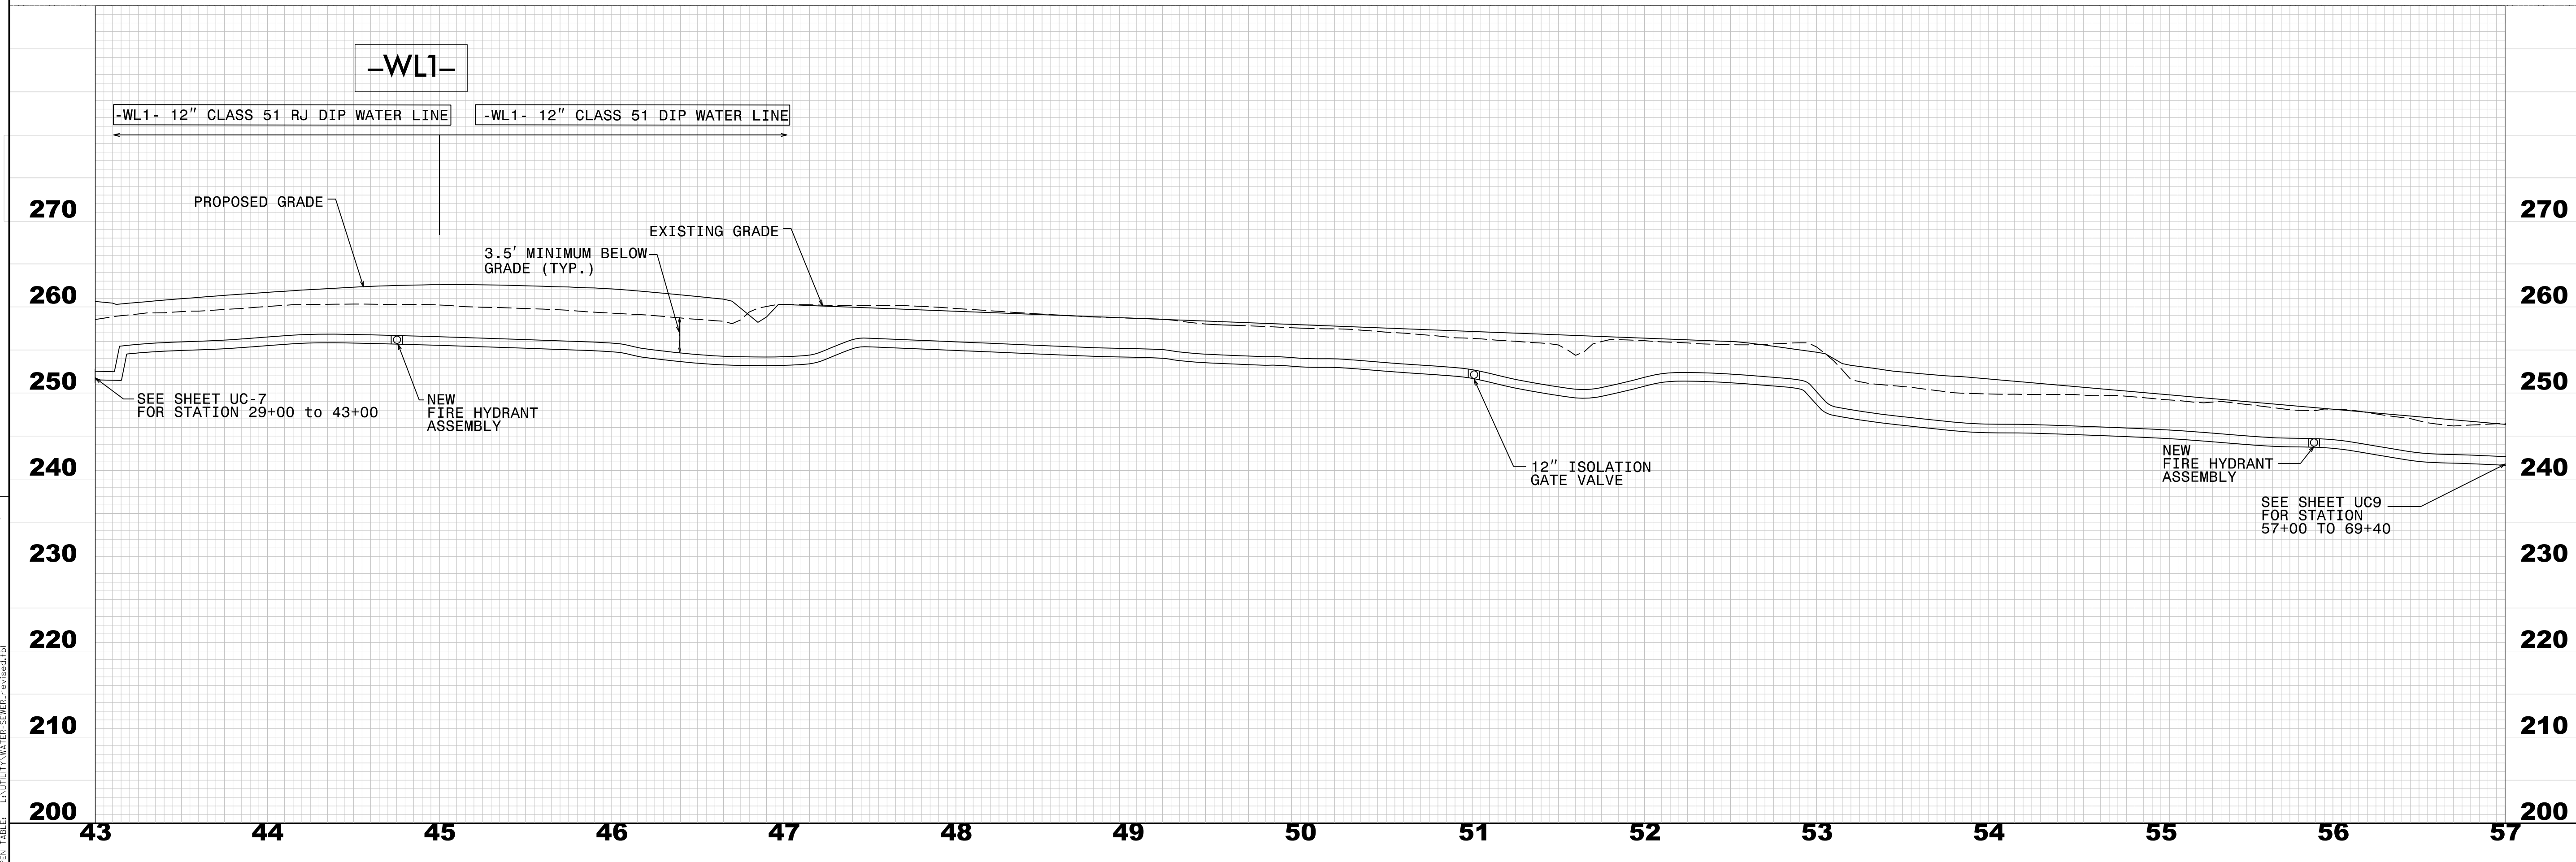

EDWARD G. McNEILL  
PROFESSIONAL ENGINEER  
LICENSE NO. 10773  
STATE OF NORTH CAROLINA  
UTILITIES ENGINEERING SECTION