
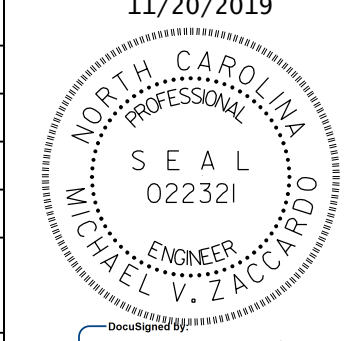
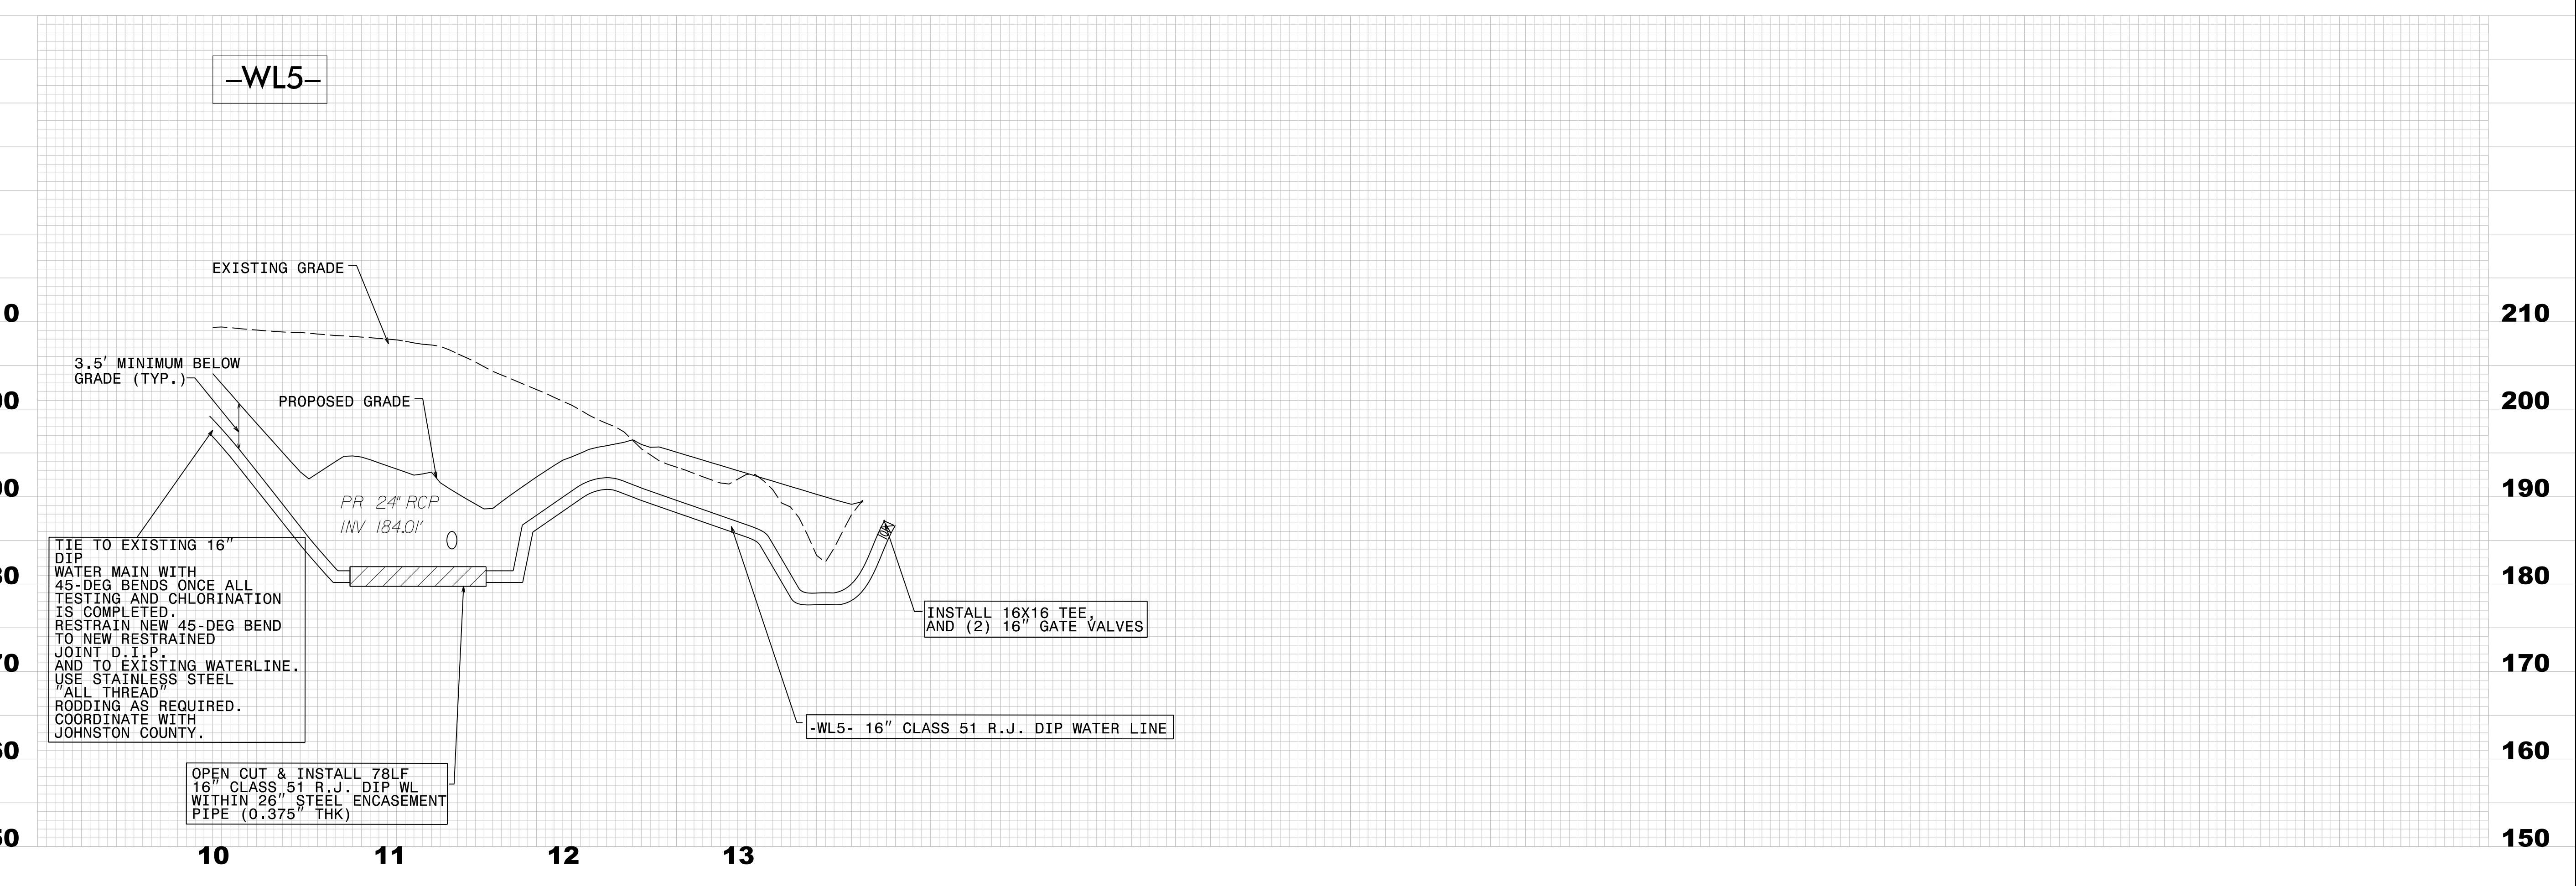


NOTE: CONTRACTOR TO UTILIZE HORIZONTAL & VERTICAL BENDS AS NECESSARY

**FINAL DESIGN**  
RELEASE FOR CONSTRUCTION

PROJECT REFERENCE NO. <b>W-5600</b>	SHEET NO. <b>UC-15A</b>
DESIGNED BY: <b>SS</b>	DATE: <b>11/20/2019</b>
DRAWN BY: <b>SS</b>	
CHECKED BY: <b>MVZ</b>	
APPROVED BY: <b>MVZ</b>	
REVISED:	NORTH CAROLINA DEPARTMENT OF TRANSPORTATION UTILITIES ENGINEERING SEC. PHONE: (919) 707-6690 FAX: (919) 250-4151

UTILITY CONSTRUCTION  
DOCUMENT NOT CONSIDERED FINAL UNLESS ALL SIGNATURES COMPLETED

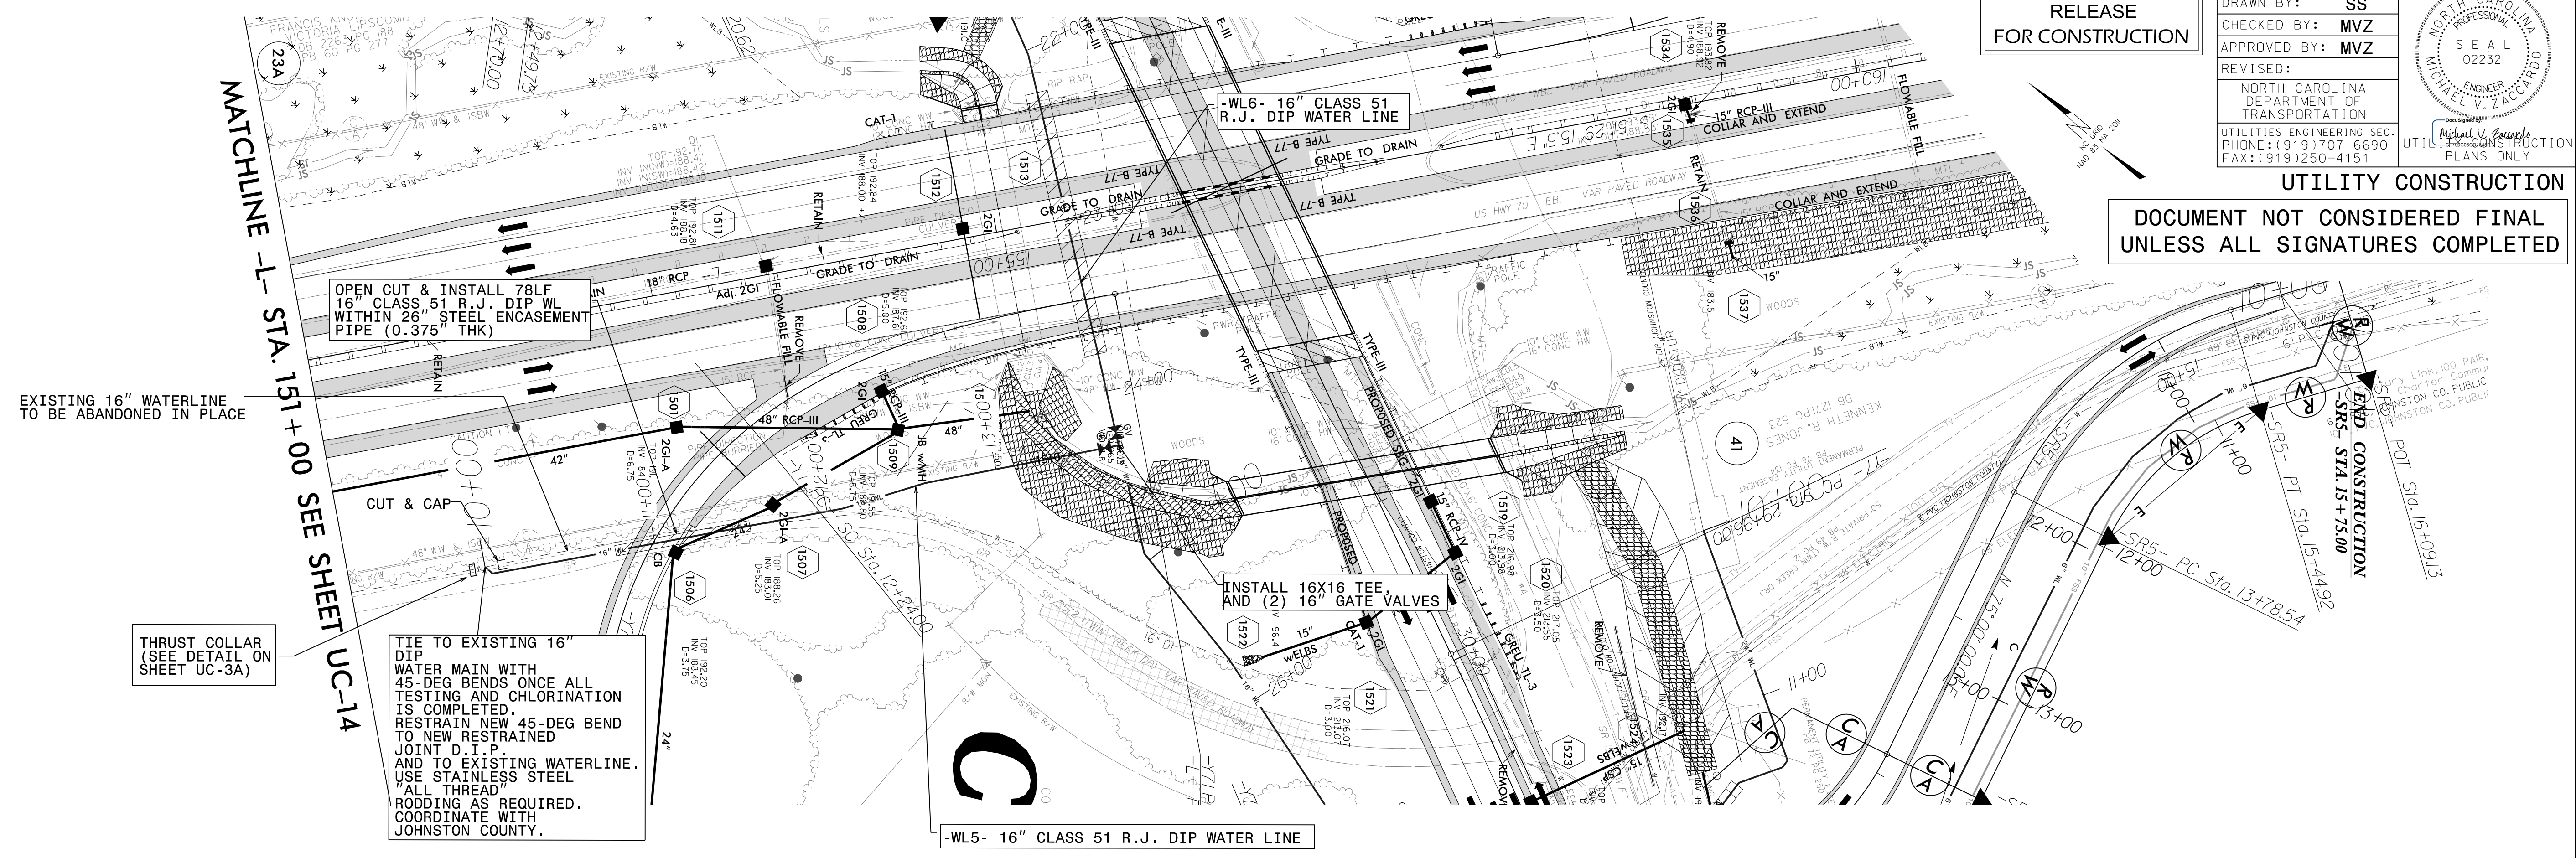

REVISIONS

PROJECT: W-5600, UC-15A, JOHNSTON COUNTY, NC  
 DATE: 11/20/2019  
 DRAWN BY: SS  
 CHECKED BY: MVZ  
 APPROVED BY: MVZ